




- NOTES:**
- 2x10 RAKES AND FASCIA BOARD
 - 16" G/E OVERHANG
 - 1x3 SHADOW BD. G/E O/H
 - SOFFIT AND FASCIA BY B/P

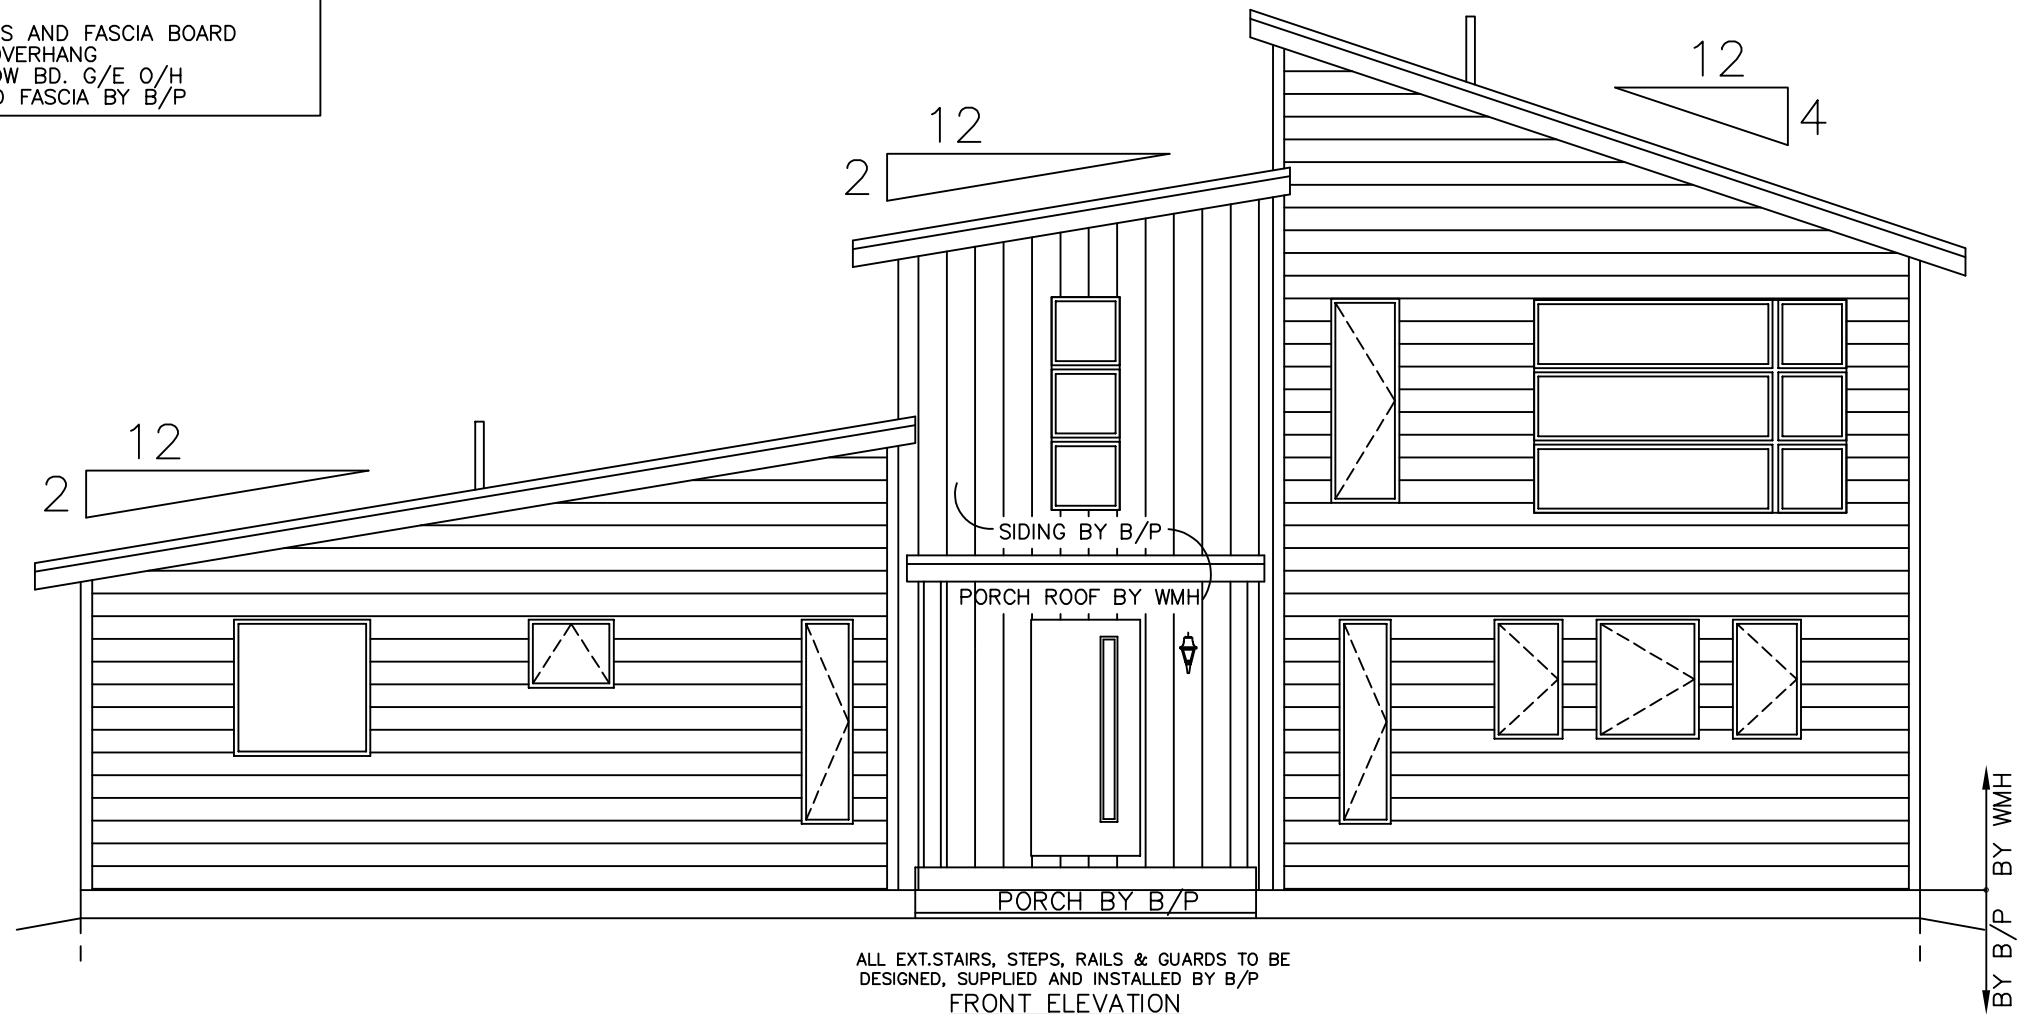


ALL EXT.STAIRS, STEPS, RAILS & GUARDS TO BE
DESIGNED, SUPPLIED AND INSTALLED BY B/P
FRONT ELEVATION
SCALE: 1/4"=1'-0"

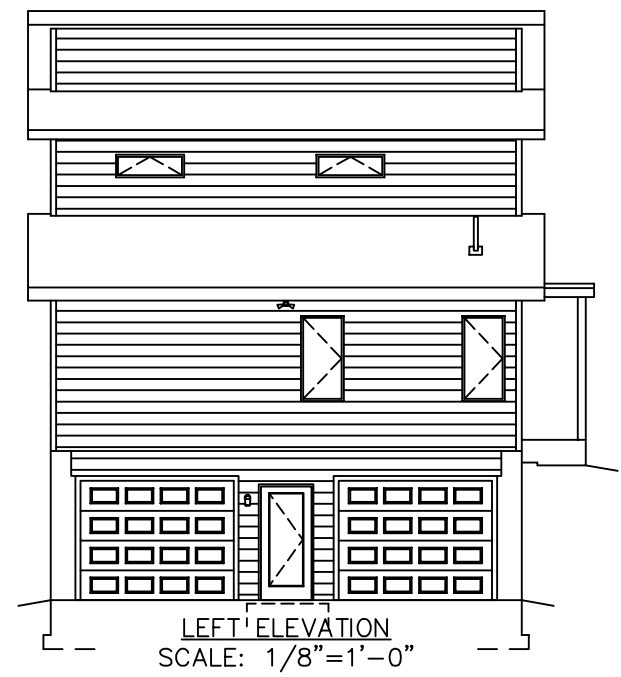

LEFT ELEVATION
SCALE: 1/8"=1'-0"

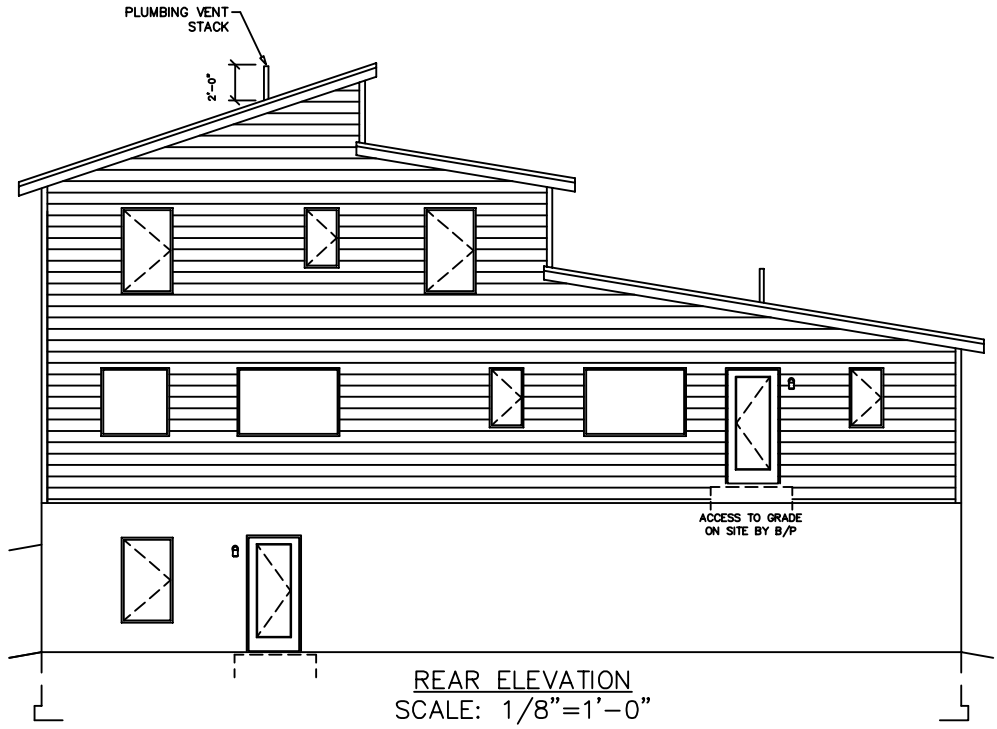

REAR ELEVATION
SCALE: 1/8"=1'-0"

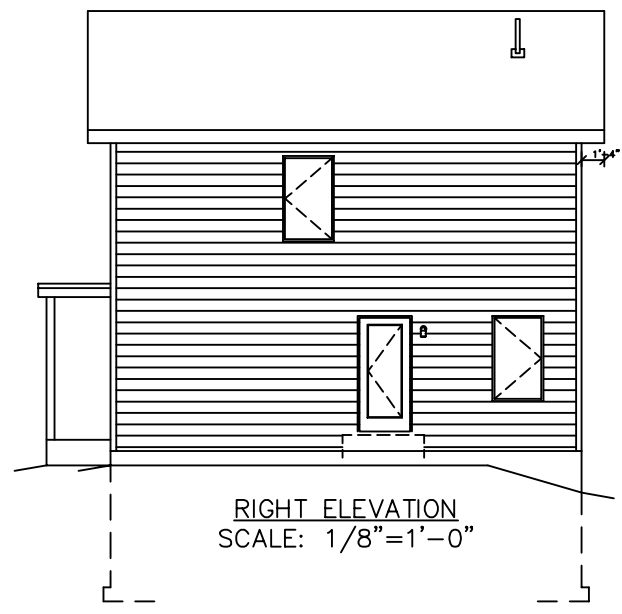

RIGHT ELEVATION
SCALE: 1/8"=1'-0"

SEE STANDARD NOTES & DETAILS DWG #8

THIRD PARTY INSPECTION AGENCY

PE / RA


| | |
|----------------|--------------|
| SERIAL No. | 21084 |
| PRODUCTION No. | 7625 |
| REVISION | DATE |
| | 06/30/21 |
| CHECK | DATE |
| STD REVISION | 01/10/15 |

BUILDER:
WMH INC.
30 REAGANS MILL ROAD
WINGDALE, NY 12594

**CONTEMP. COLONIAL CTM-R
ELEVATIONS**

Westchester Modular Homes Inc
30 Reagans Mill Road, Wingdale, New York, 12594
Tel (845)832-9400 Fax (845)832-6698

| | |
|-----------------------------|------------------------|
| USE GROUP: SINGLE FAMILY | DESIGNER: RC |
| CONST. TYPE: VB | DATE: 04/26/21 |
| | SCALE: AS NOTED |
| | PAGE: 1 |

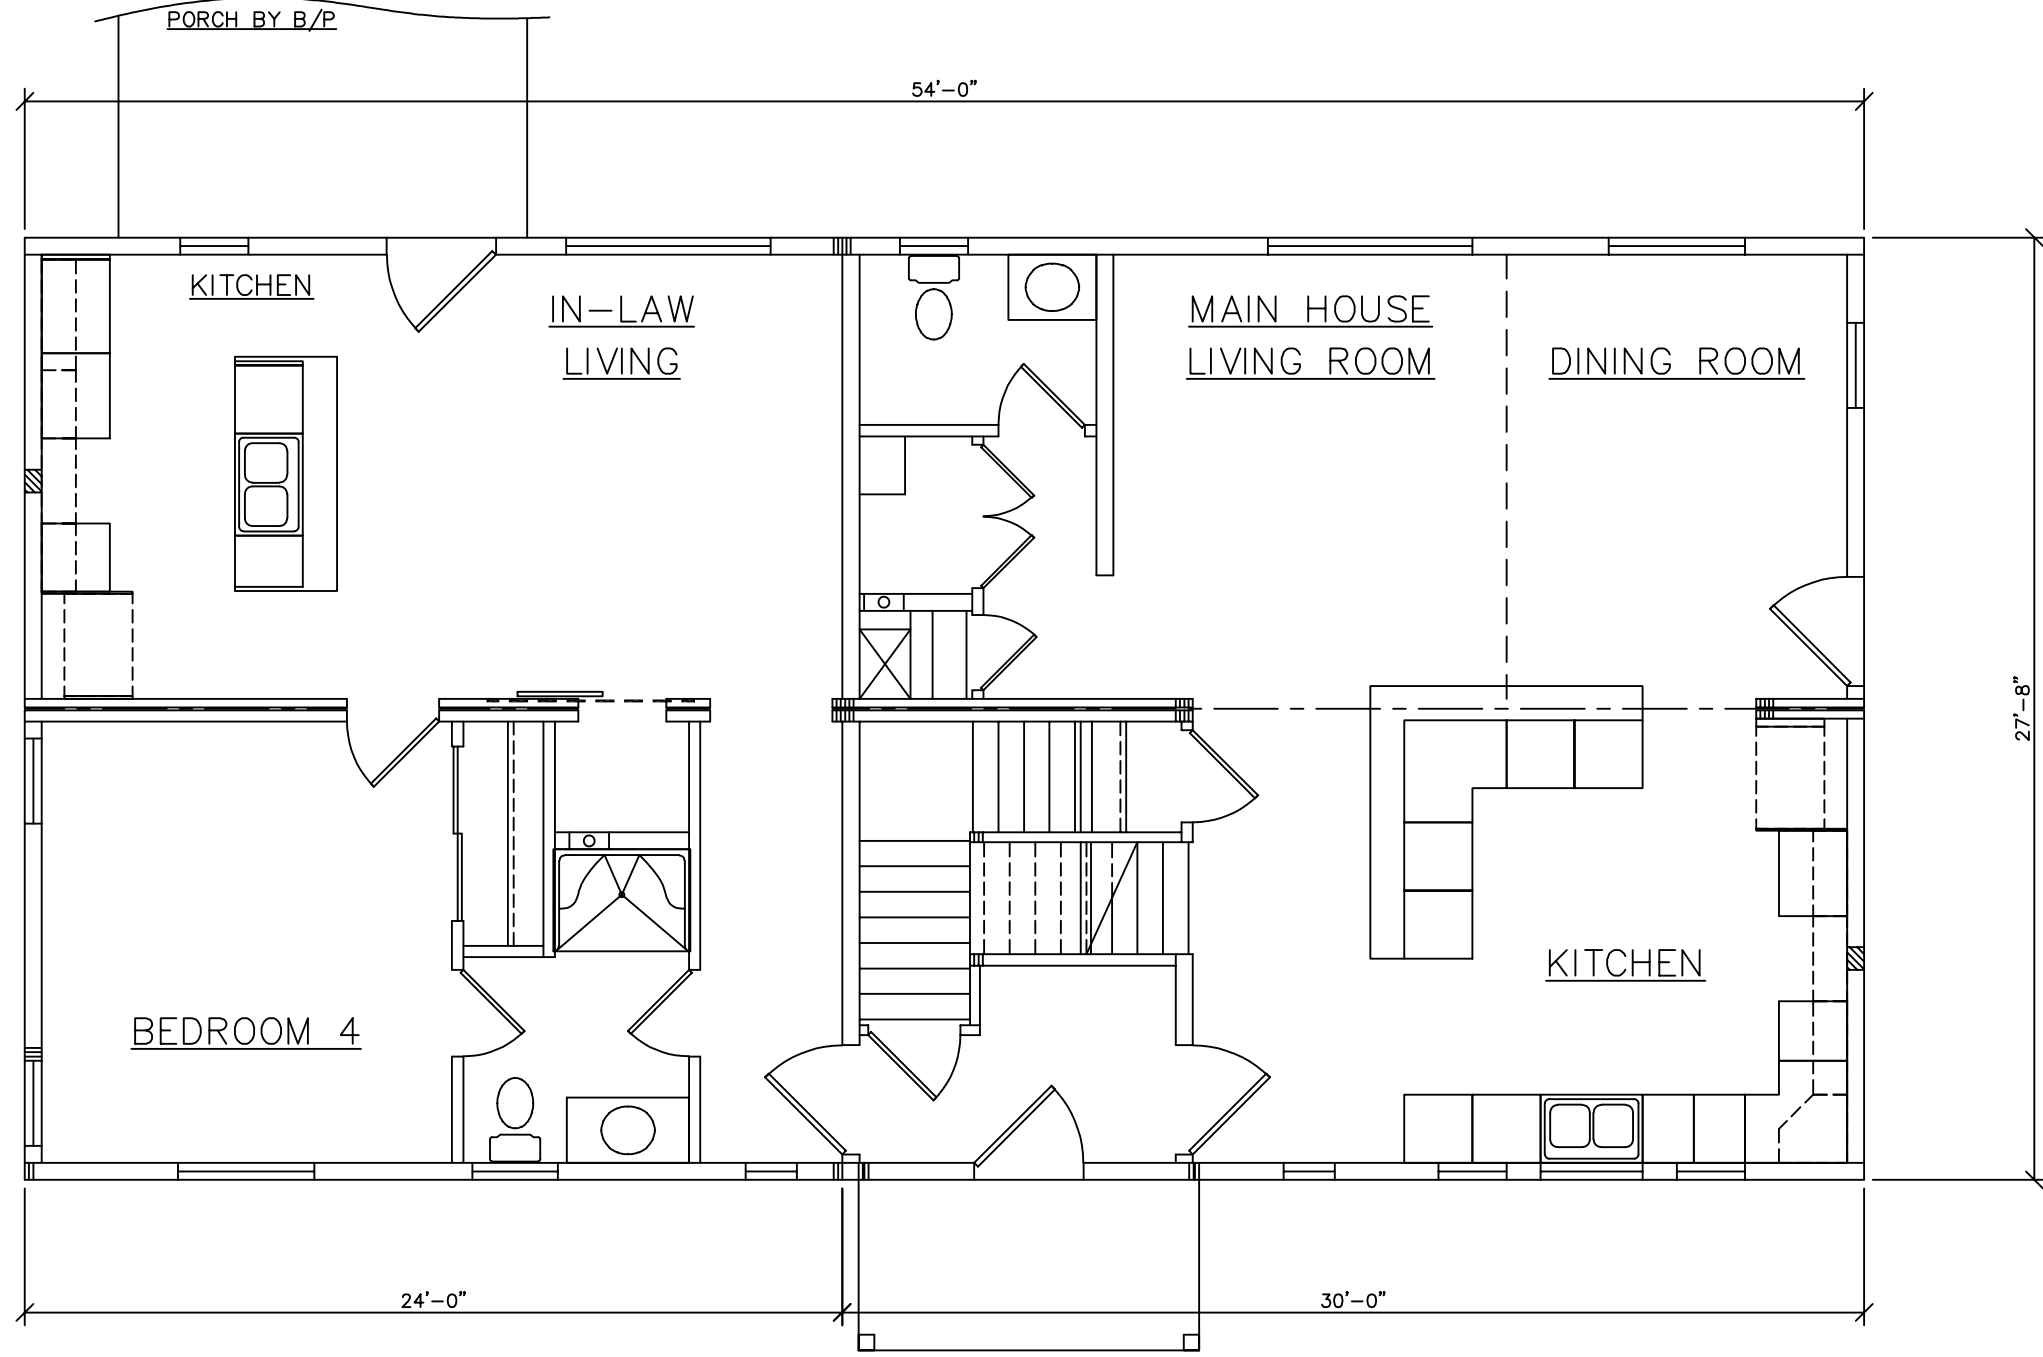

A

B

SEE STANDARD NOTES & DETAILS DWG #8

USE GROUP:
SINGLE
FAMILY

CONSTR. TYPE:
VB

DESIGNER:
RRC

DATE:
04/26/21

SCALE:
1/4" = 1'-0"

PAGE:

BUILDER:
WMH INC.
30 REAGANS MILL ROAD
WINGDALE, NY 12594

HOMEOWNER:

CONTEMP. COLONIAL CTM-R



Westchester Modular Homes Inc
30 Reagans Mill Road, Wingdale, New York, 12594
Tel (845)832-9400 Fax (845)832-6698


SERIAL No. **21084**

PRODUCTION No. **7625**


| REVISION | DATE | CHECK | DATE |
|----------|---------|-------|------|
| | 6/30/21 | | |
| | | | |
| | | | |
| | | | |
| | | | |
| | | | |
| | | | |

PE / RA

THIRD PARTY INSPECTION AGENCY

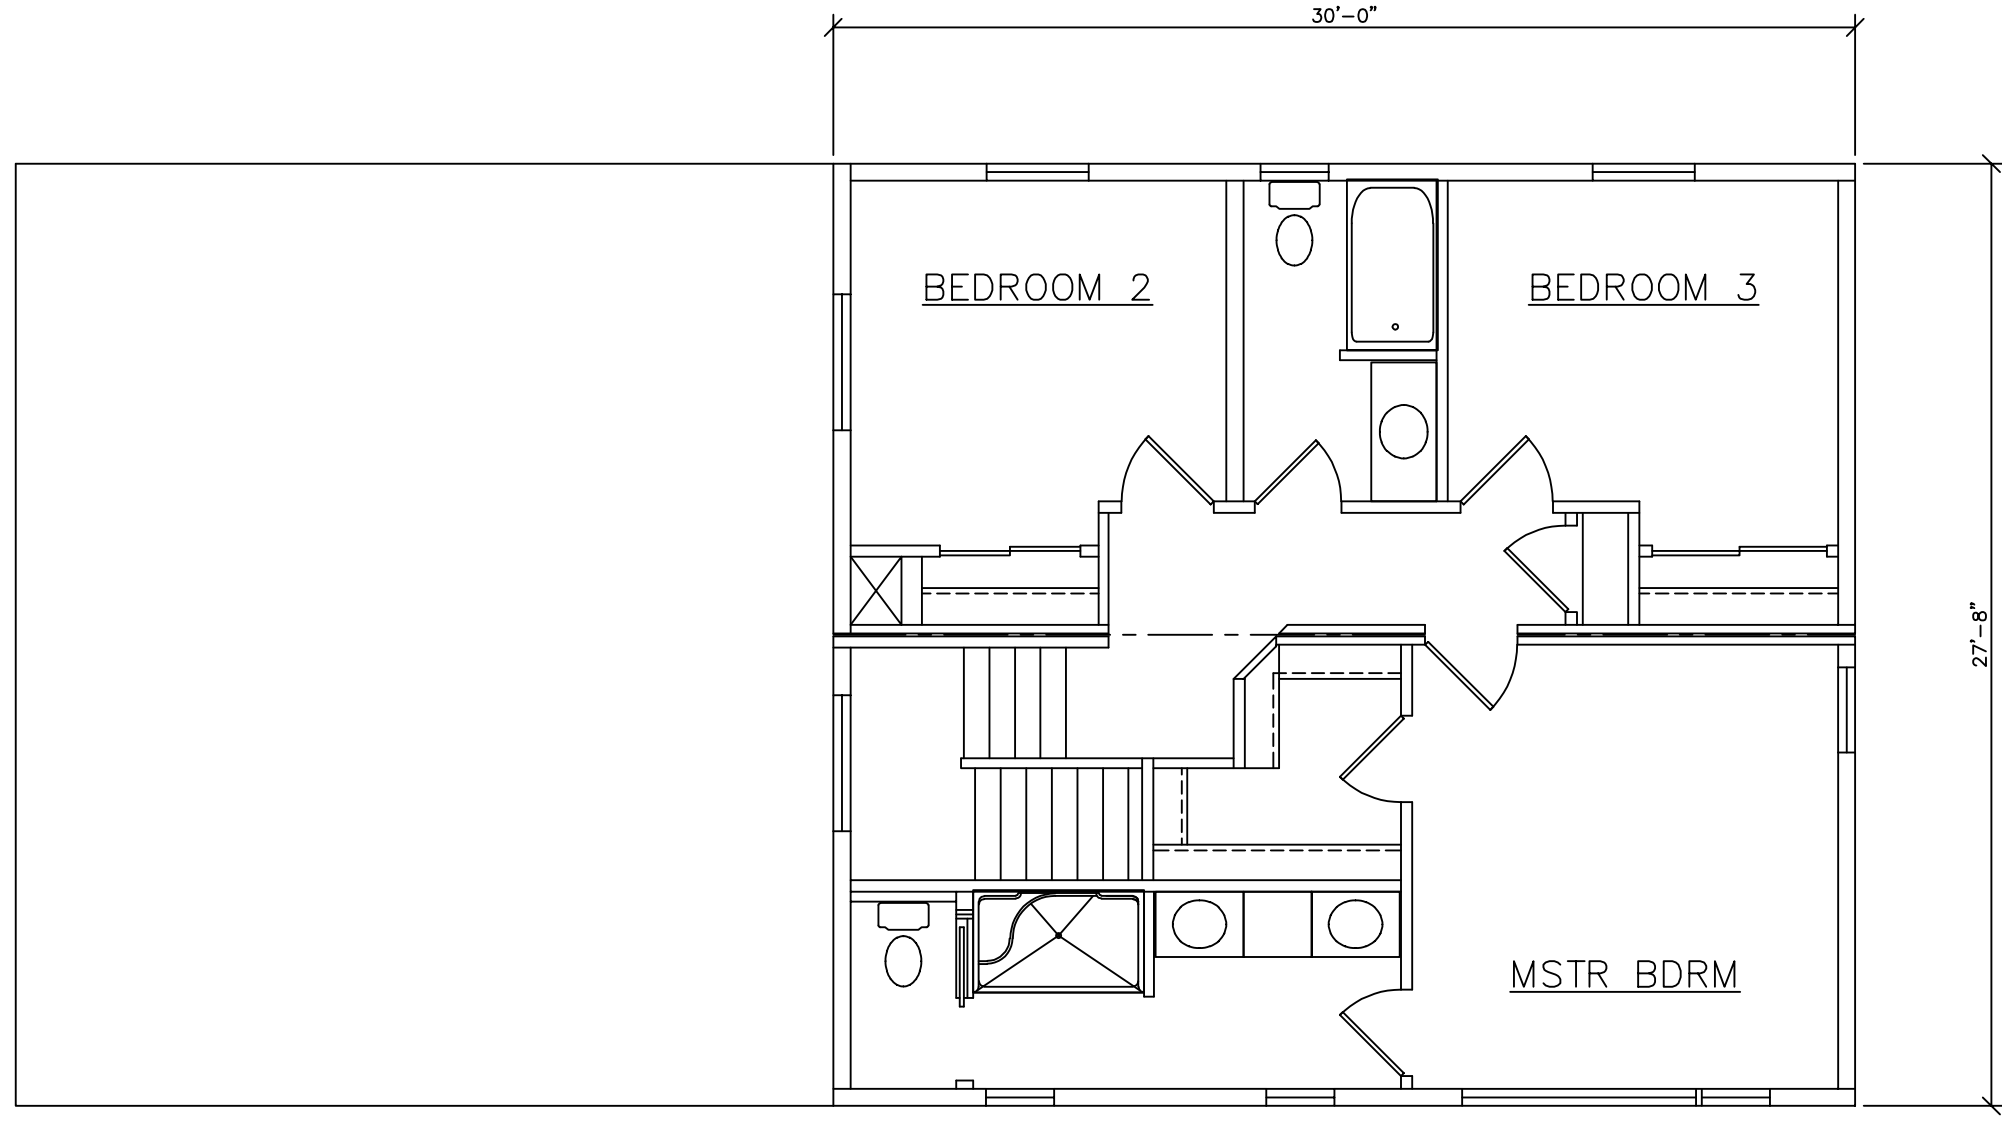

SEE STANDARD NOTES & DETAILS DWG #8

| | | | | |
|---|--|----------------------------------|---|-------------------------------|
| USE GROUP: SINGLE FAMILY | BUILDER: WMH INC. 30 REAGANS MILL ROAD WINGDALE, NY 12594 | HOMEOWNER: MAN, CT. 06784 | SERIAL No. 21084 | THIRD PARTY INSPECTION AGENCY |
| CONSTR. TYPE: VB | DESIGNER: RC | | PRODUCTION No. 7625 | PE / RA |
| DATE: 04/26/21 | DATE: 04/26/21 | | REVISION | |
| SCALE: 1/4" = 1'-0" | SCALE: 1/4" = 1'-0" | | DATE 6/30/21 | |
| PAGE: | PAGE: | | CHECK | DATE |
|  <p>CONTEMP. COLONIAL CTM-R</p> | | | <p>Westchester Modular Homes Inc 30 Reagans Mill Road, Wingdale, New York, 12594 Tel (845)832-9400 Fax (845)832-6698</p> | |