




FRONT ELEVATION

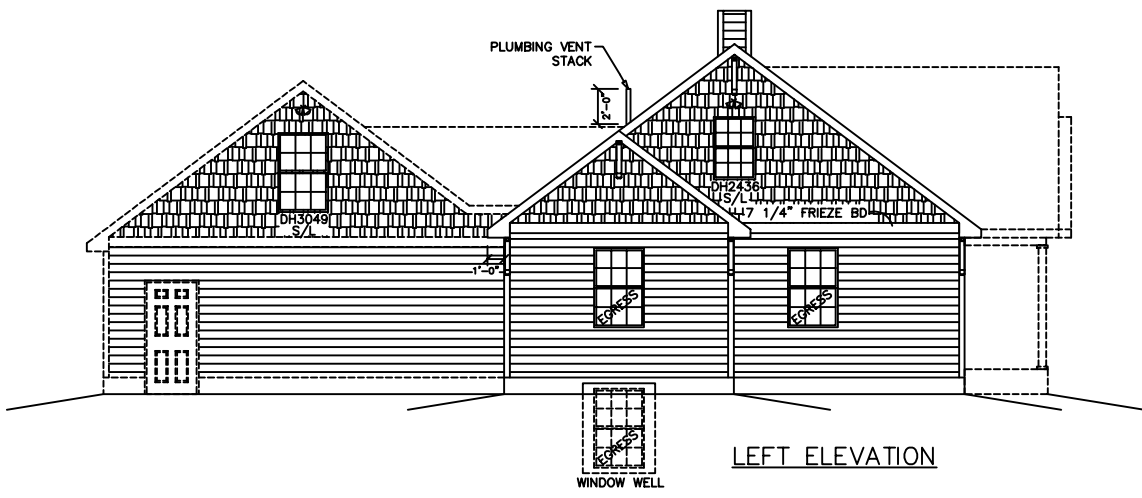

LEFT ELEVATION

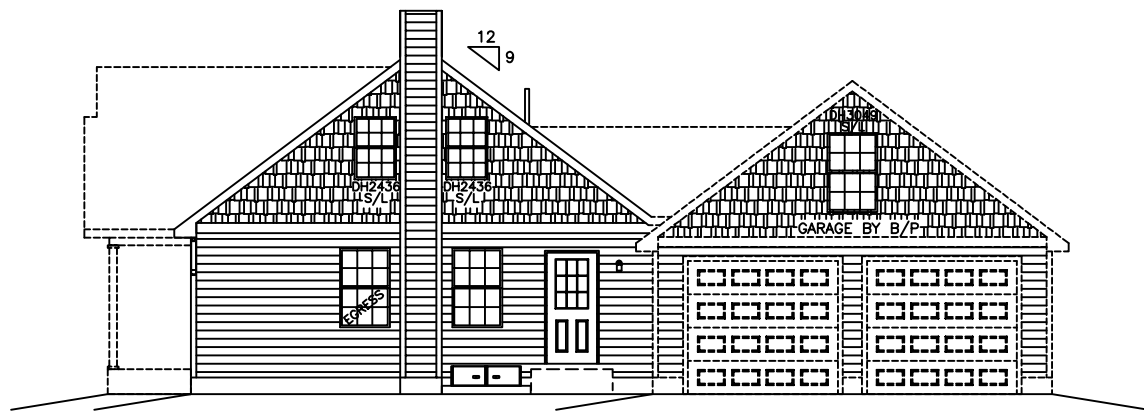

RIGHT ELEVATION

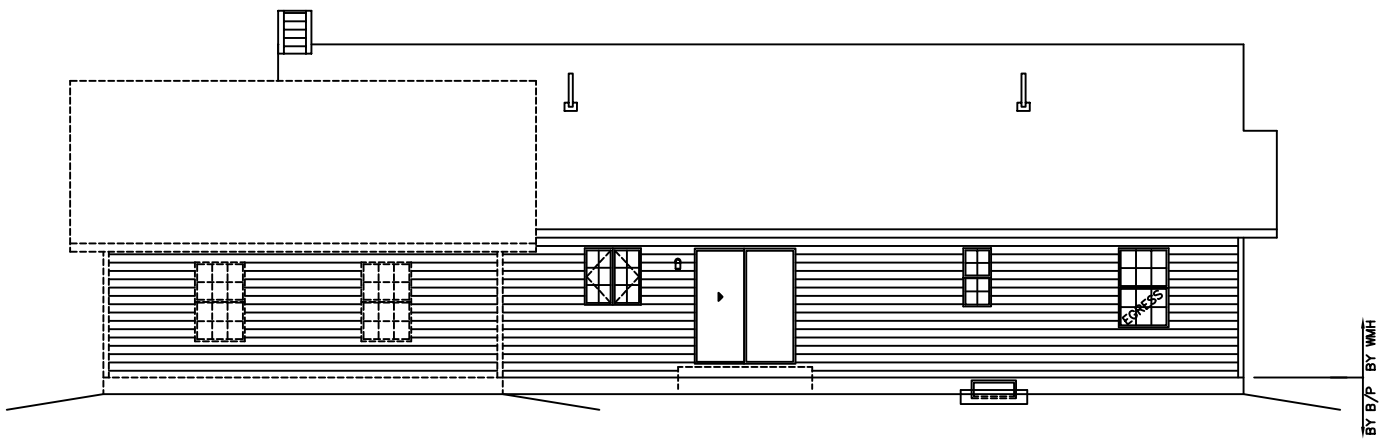

REAR ELEVATION

SEE STANDARD NOTES & DETAILS DWG #8

USE GROUP: DETACHED SINGLE FAMILY DWELLING
 BUILDER: WMHCC
 CONST. TYPE: WOOD FRAME UNPROTECTED
 1995 ROUTE 22
 BREWSTER, NY 10509

DESIGNER: CLARRYNAGA
 DATE: 05/26/20
 SCALE: 1/8" = 1'-0"

HOMEOWNER:
GREENFIELD CTM-R ELEVATIONS
 Westchester Modular Homes Inc
 30 Reagans Mill Road, Wingdale, New York, 12594
 Tel (845)832-9400 Fax (845)832-6698


THIRD PARTY INSPECTION AGENCY

PE / RA

SERIAL No. 20083

PRODUCTION No. 7471

REVISION	DATE	CHECK	DATE	STD REVISION
	08/18/20			01/10/15

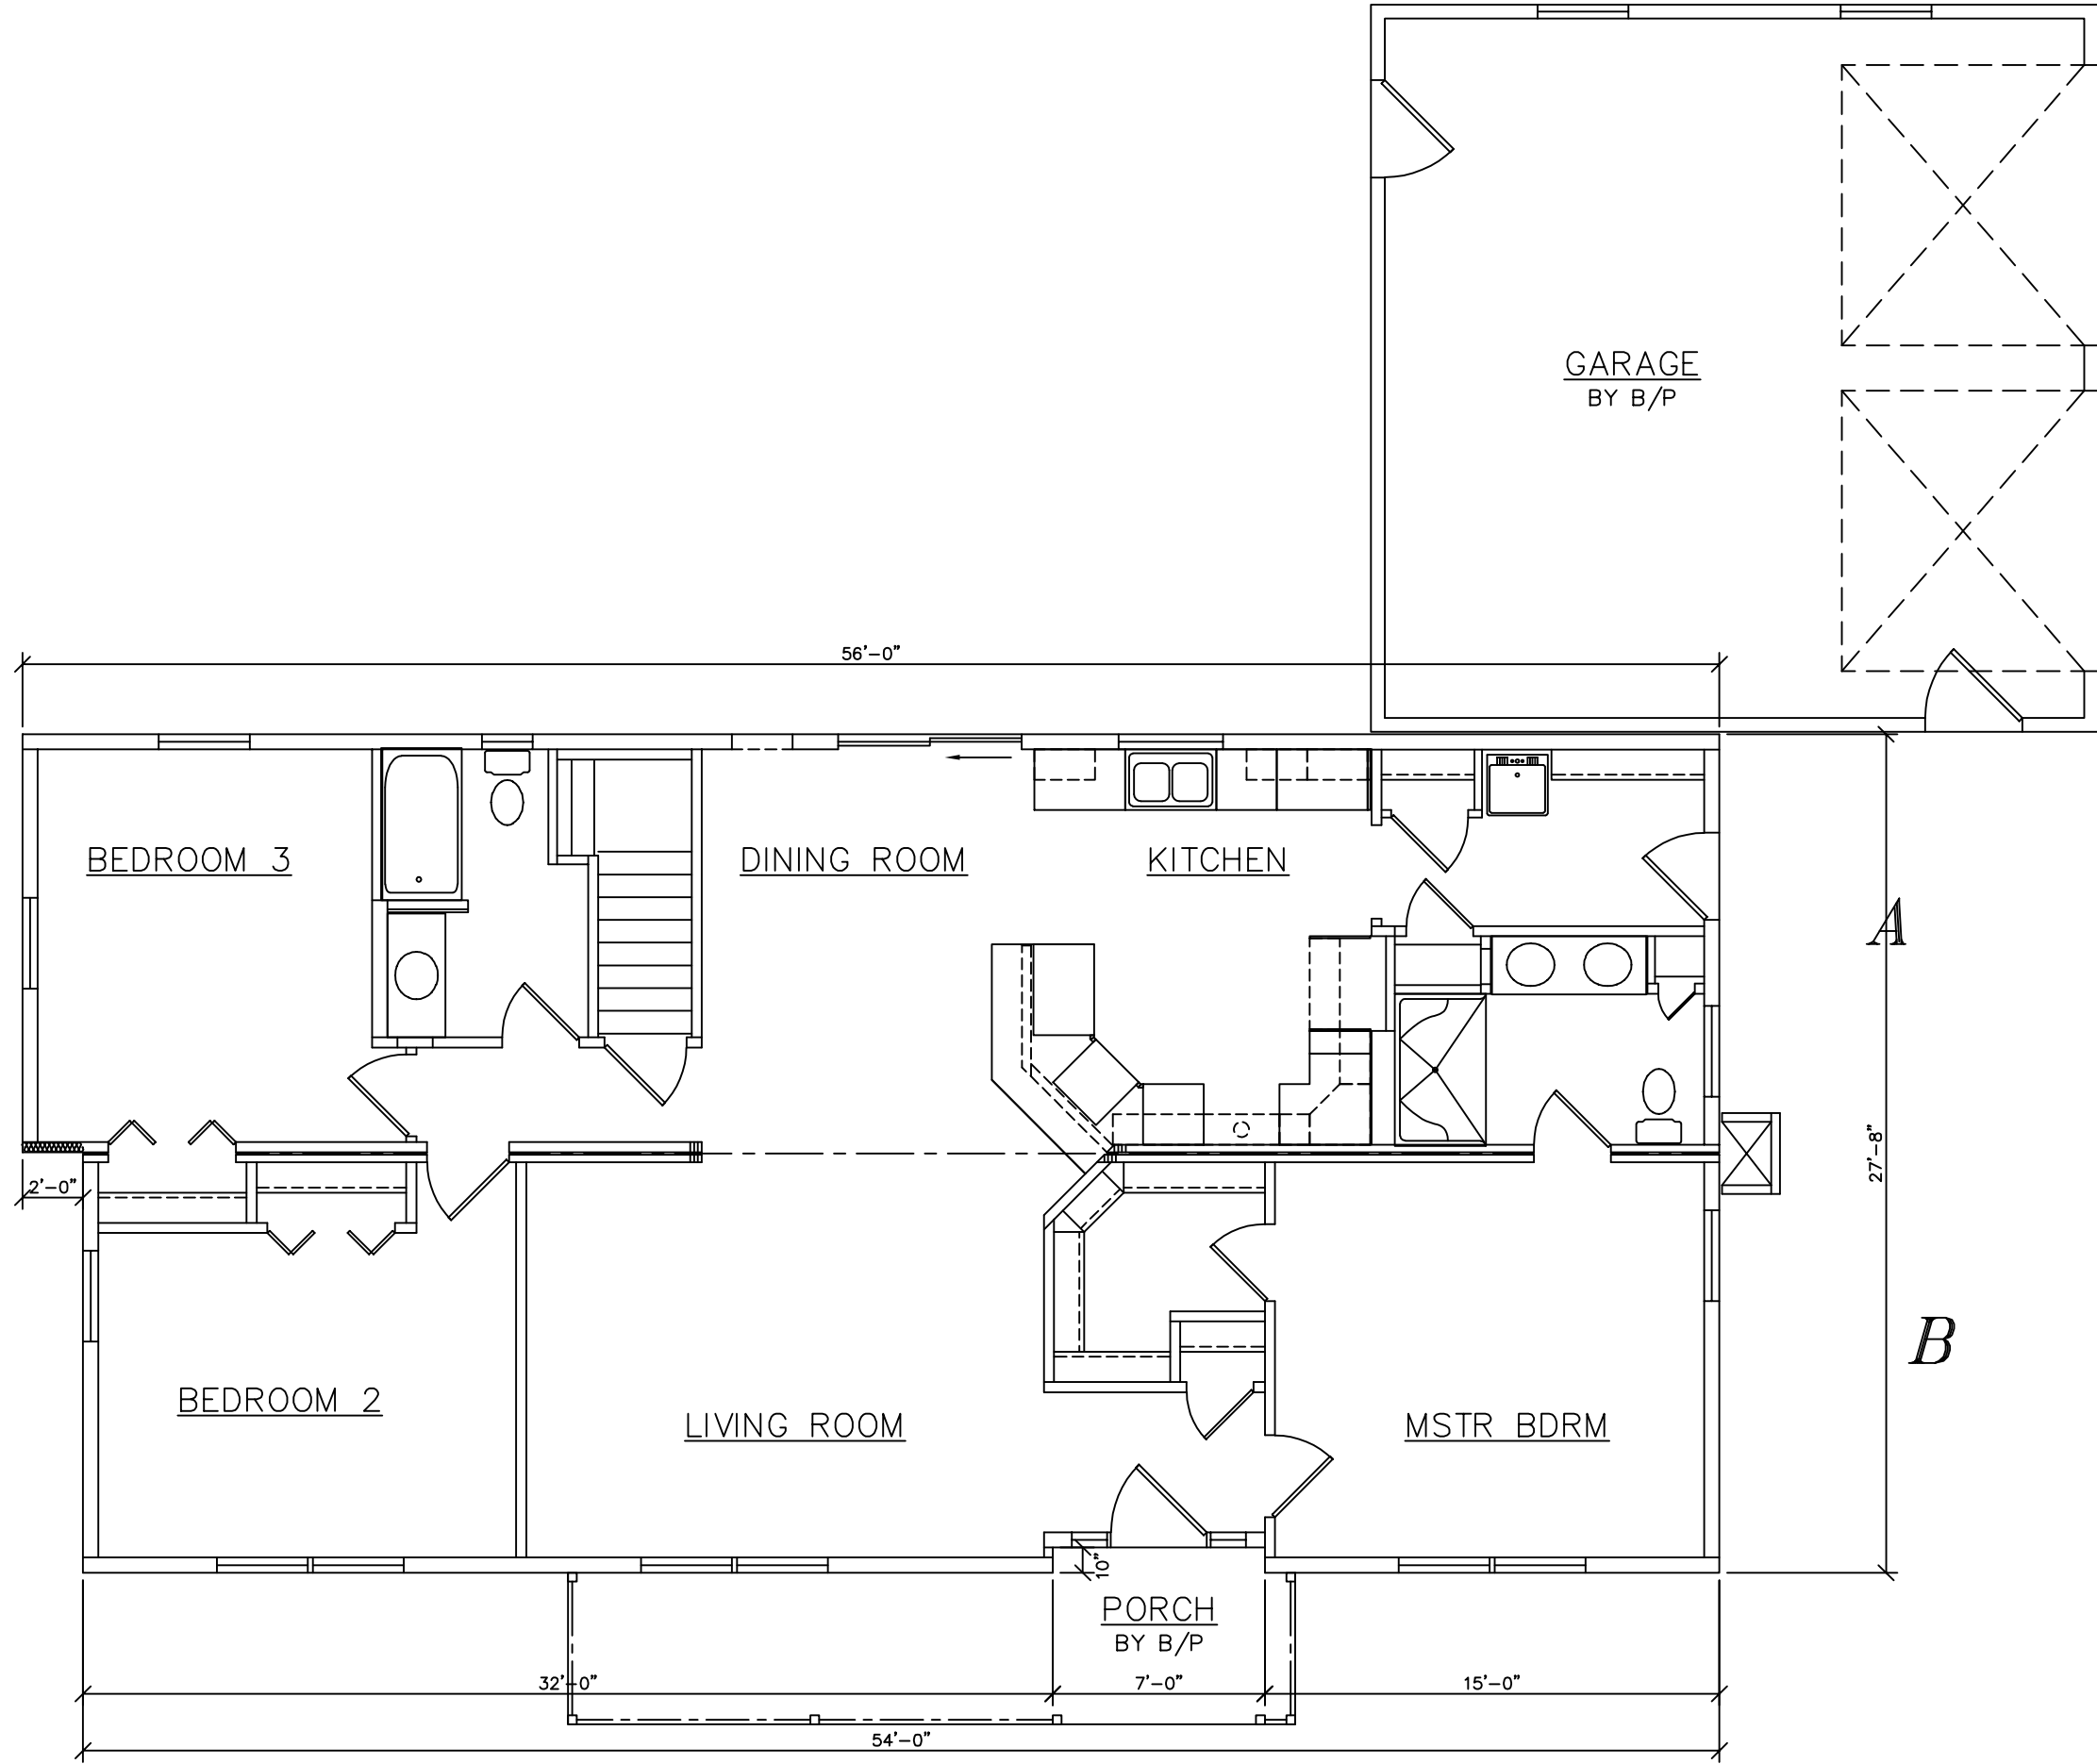

USE GROUP: DETACHED SINGLE FAMILY DWELLING CONST. TYPE: WOOD FRAME UNPROTECTED DESIGNER: CLARRETTA DATE: 05/26/20 SCALE: 1/4" = 1'-0" PAGE:		BUILDER: WMHCC 1995 ROUTE 22 BREWSTER, NY 10509	HOMEOWNER: GREENFIELD CTM-R	SERIAL No. 20083 PRODUCTION No. 7471	THIRD PARTY INSPECTION AGENCY PE / RA
		REVISION CHECK DATE		DATE 08/18/20	
		REVISION CHECK DATE			
		REVISION CHECK DATE			
Westchester Modular Homes Inc
 30 Reagans Mill Road, Wingdale, New York, 12594
 Tel (845)832-9400 Fax (845)832-6698

