



LEFT ELEVATION



RIGHT ELEVATION



REAR ELEVATION

SEE STANDARD NOTES & DETAILS DWG #8

THIRD PARTY INSPECTION AGENCY

PE / RA

SERIAL No. 17032

PRODUCTION No. 7103

REVISION

DATE

CHECK

DATE

BUILDER

HOMEOWNER

RESIDER

DATE

CONST. TYPE

SCALE


1/4" = 1'-0"

PAGE


TOWNHOUSE CTM-R
ELEVATIONS


Westchester Modular Homes Inc
30 Reagans Mill Road, Wingdale, New York, 12594
Tel (845)832-9400 Fax (845)832-6698



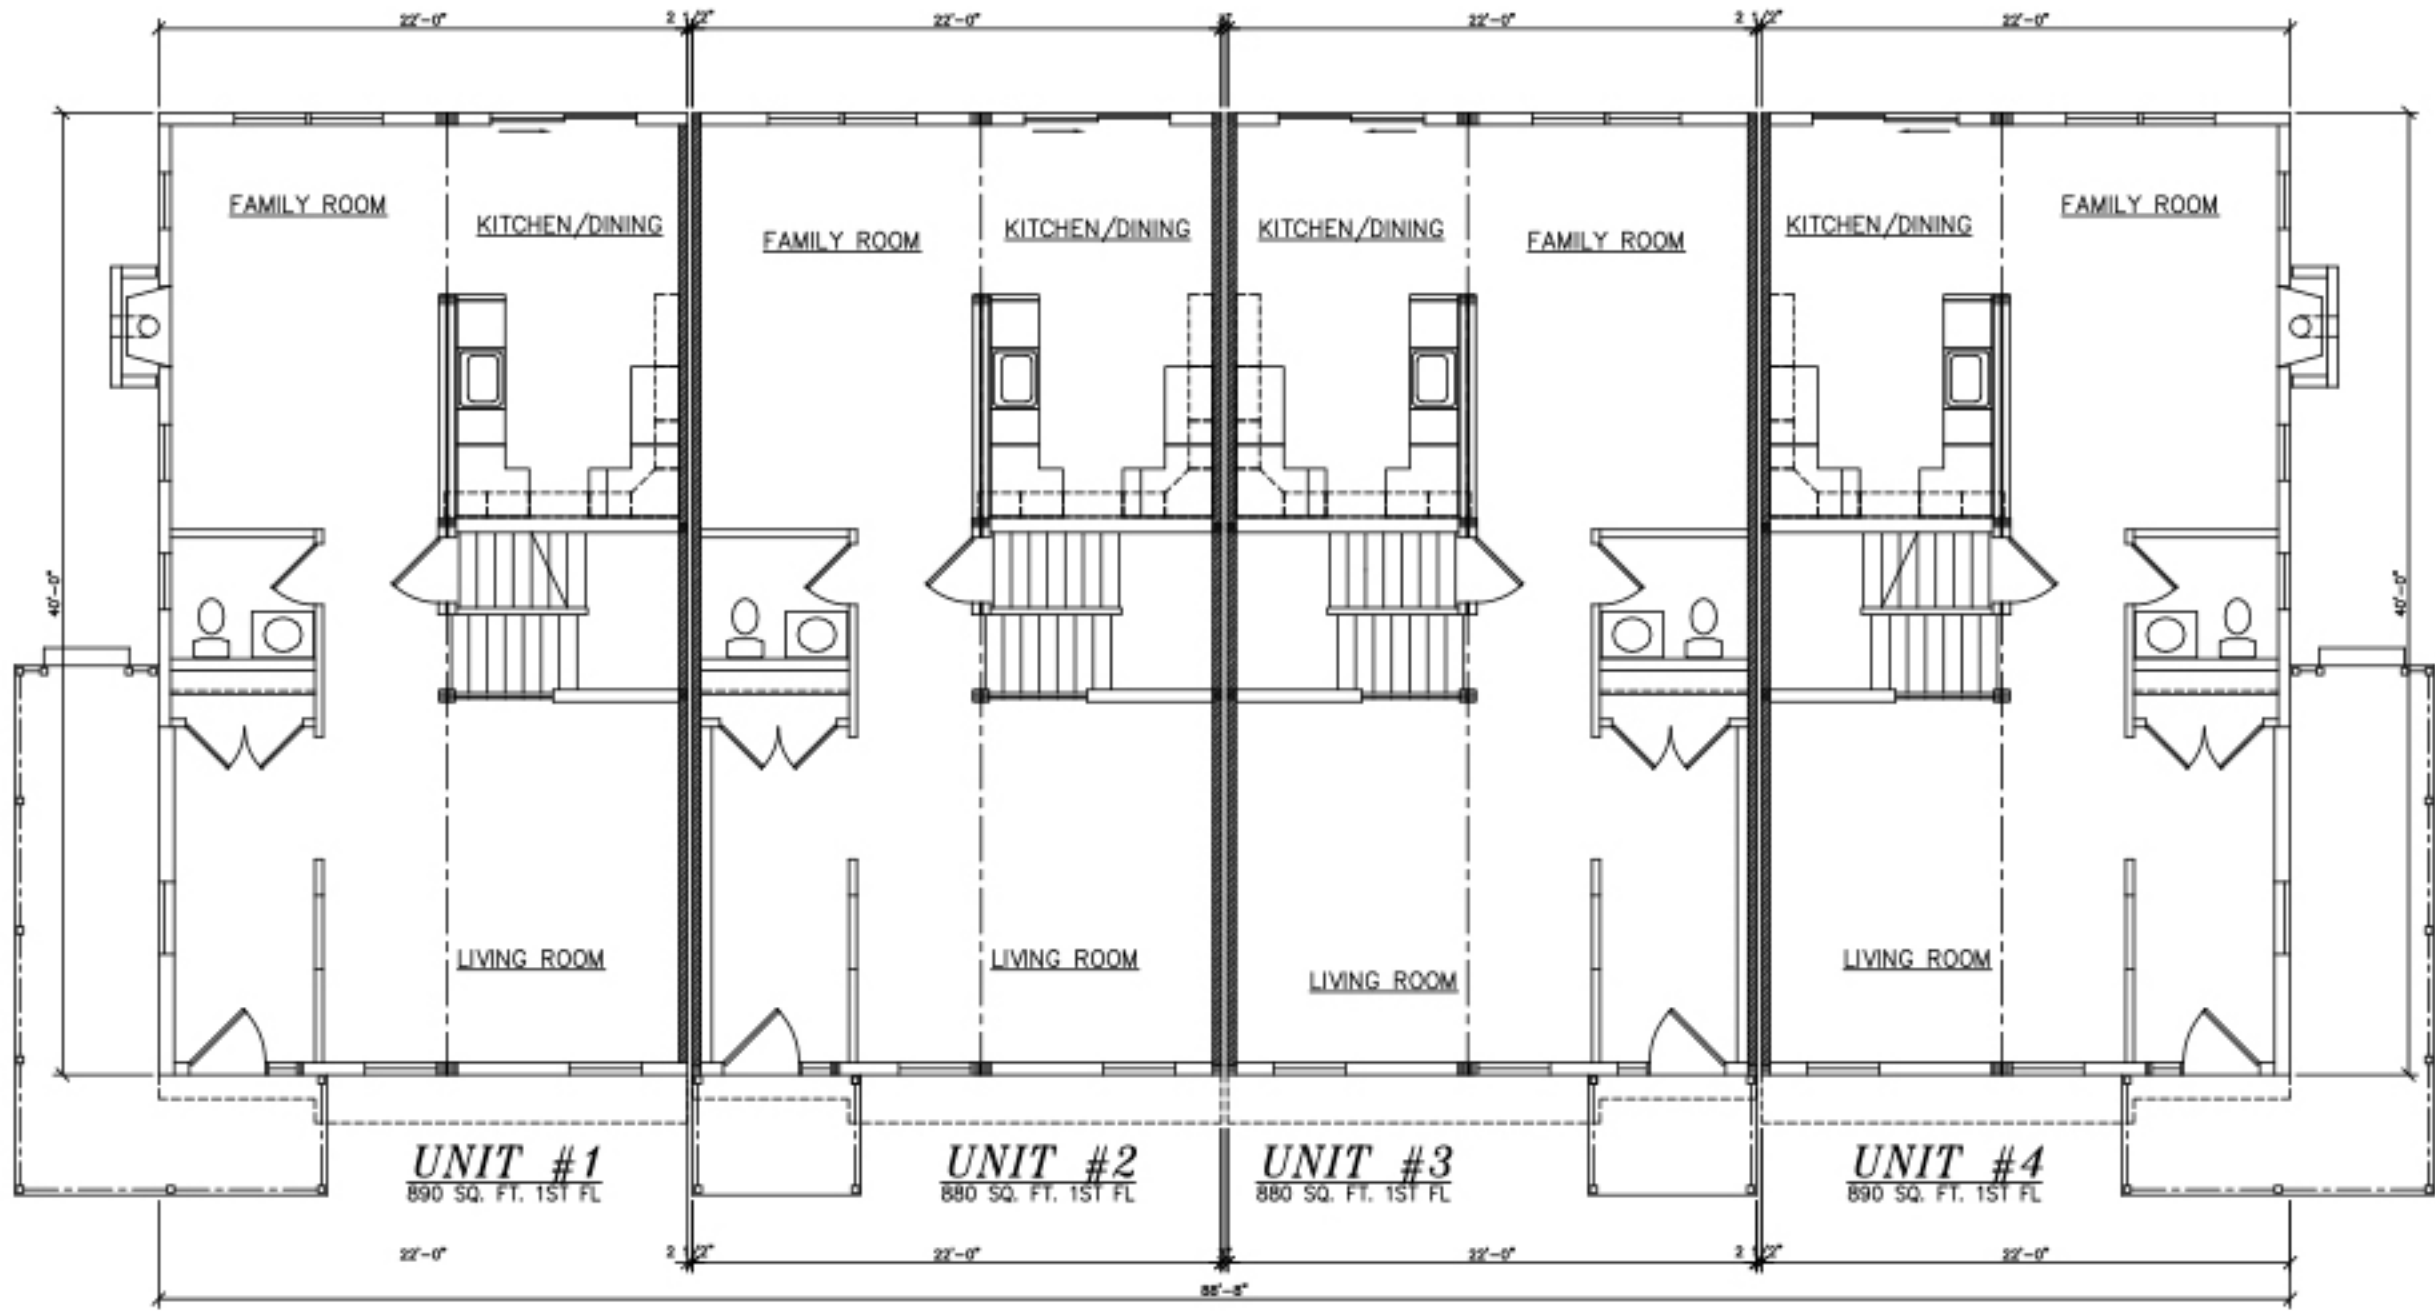

THIRD PARTY INSPECTION AGENCY	PE / RA	SERIAL No. 17029-32	BUILDER:	OWNER:	USE GROUP: TOWN-HOUSE
		PRODUCTION No.			CONST. TYPE: VB
		REVISION	DATE	TOWNHOUSE CTM- BRACED WALLS	DESIGNER: CLARITY
					DATE: 01/12/17
					SCALE: 3/16" = 1'-0"
					PAGE:
		CHECK	DATE		PAGE: 4W
					Westchester Modular Homes Inc 30 Reagans Mill Road, Wingdale, New York, 12594 Tel (845)832-9400 Fax (845)832-6698

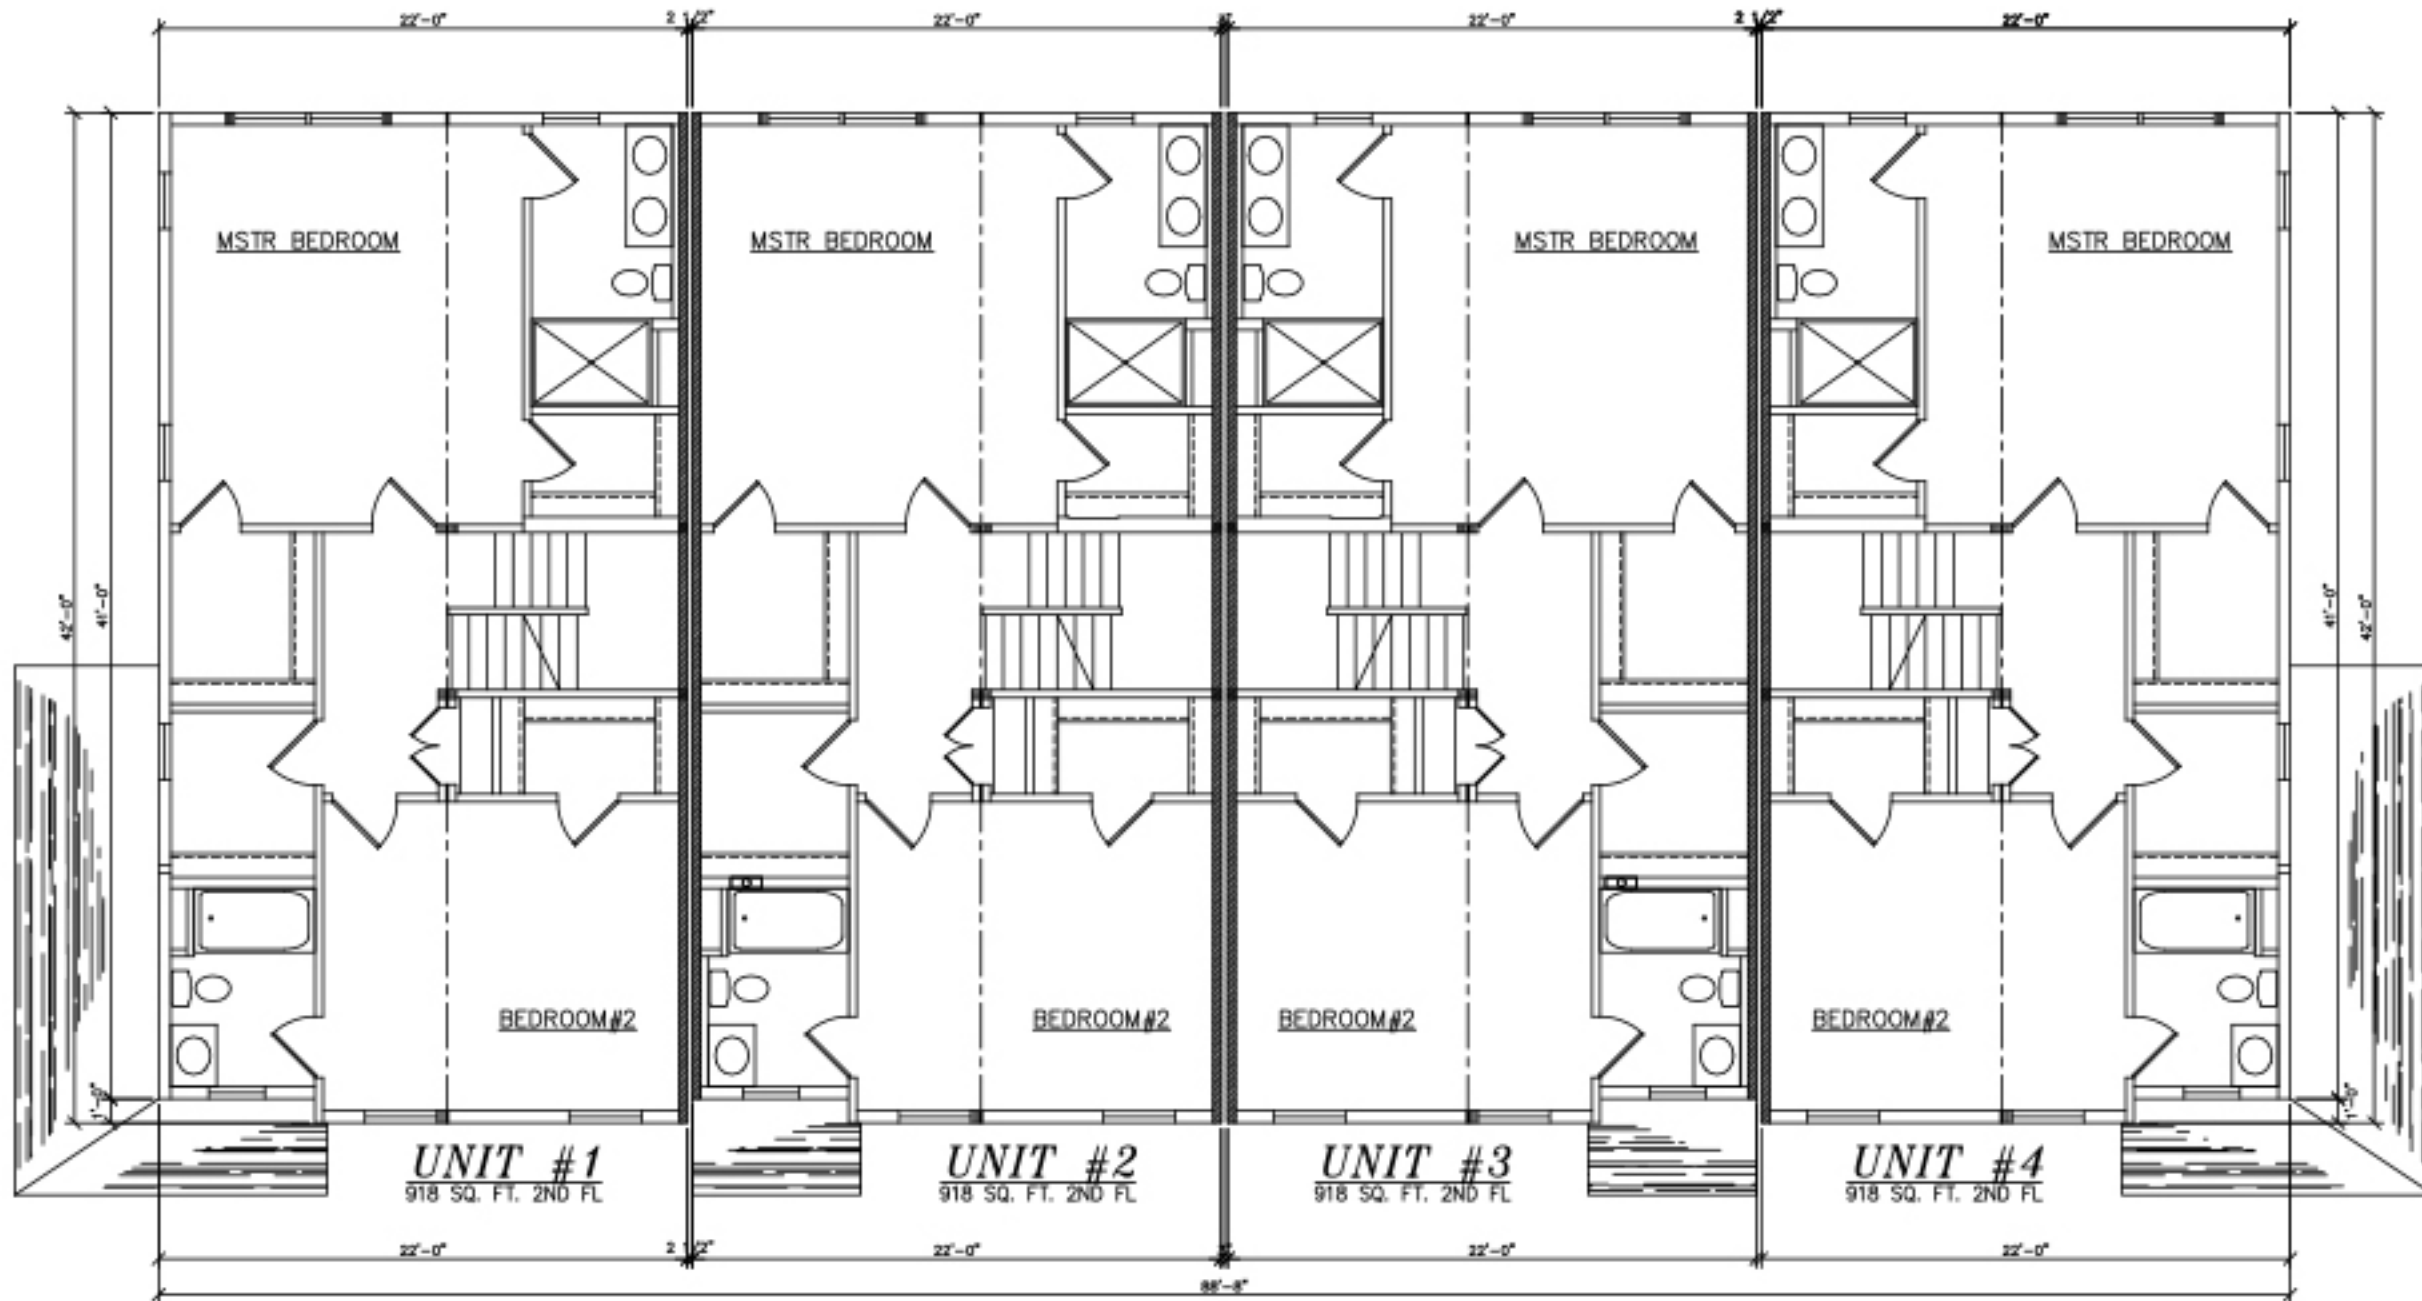

THIRD PARTY INSPECTION AGENCY	PE / RA	SERIAL No.	17029-32	BUILDER:	OWEOWNER:	USE GROUP: TOWN- HOUSE
		PRODUCTION No.				CONST. TYPE: VB
		REVISION	DATE	TOWNHOUSE CTM- BRACED WALLS		DESIGNER: CLARITY/NA
						DATE: 01/12/17
						SCALE: 3/16" = 1'-0"
						PAGE:
		CHECK	DATE	 Westchester Modular Homes Inc 30 Reagans Mill Road, Wingdale, New York, 12594 Tel (845)832-9400 Fax (845)832-6698		4W