



OVERHANG DIMENSION (*)			
ROOF PITCH	HOUSE WIDTH		
	24'-0"	26'-0"/30'-0"	27'-8"/31'-8"
5/12	16"	11"	16"
7/12	16"	11"	16"
9/12	12"	11"	12"
12/12	8 3/4"	8 3/4"	8 3/4"

NOTE:
WINDOW GRILLE PATTERNS SHOWN ARE FOR ANDERSEN WINDOWS.
GRILLE PATTERNS FOR OTHER MANUFACTURERS MAY BE DIFFERENT.

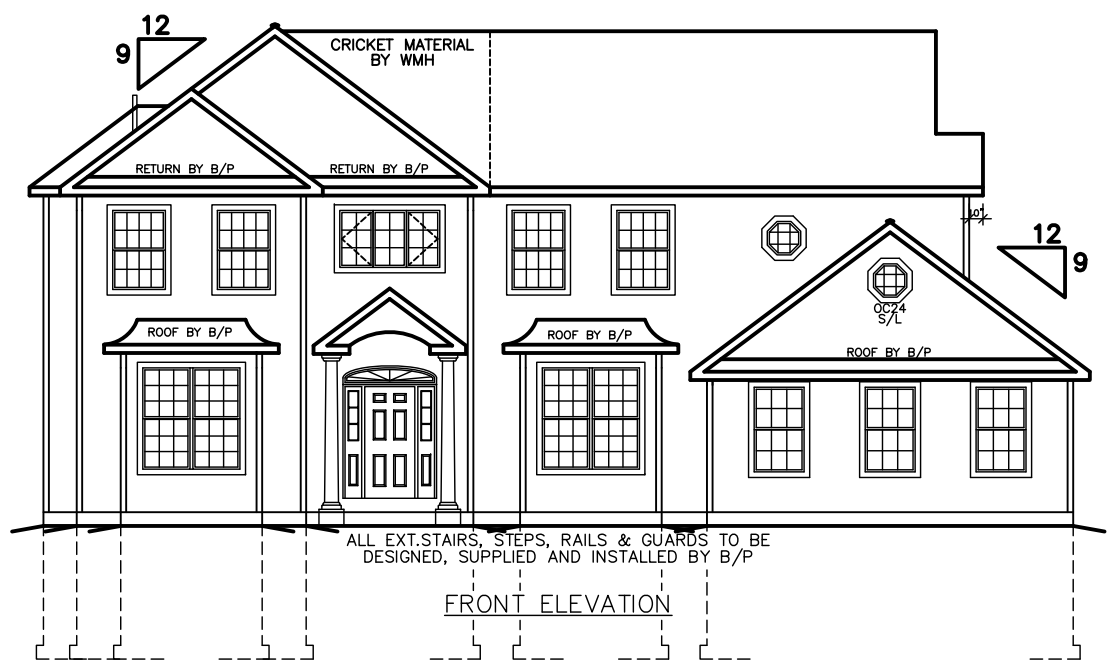


FRONT ELEVATION

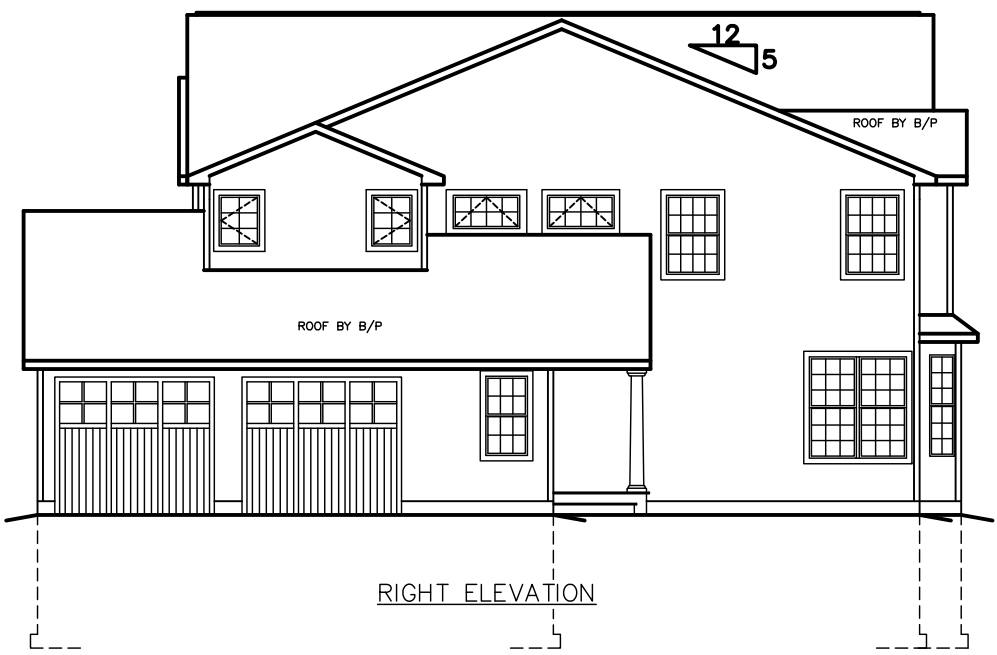


RIGHT ELEVATION

PICTURE FRAME AND SIDING BY B/P

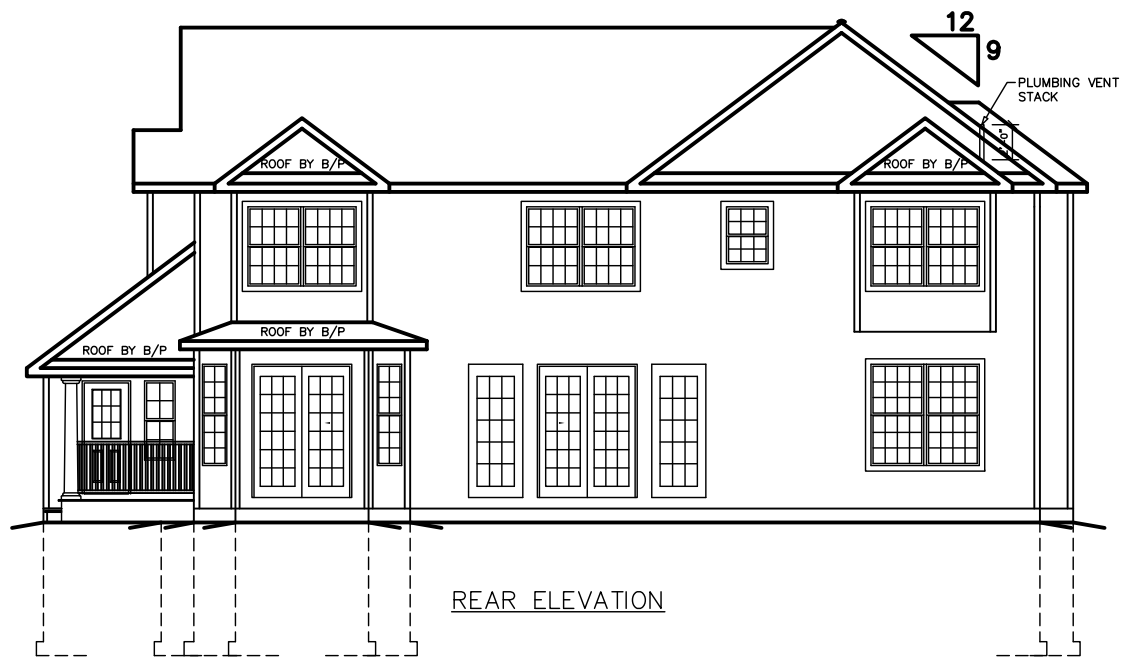


REAR ELEVATION

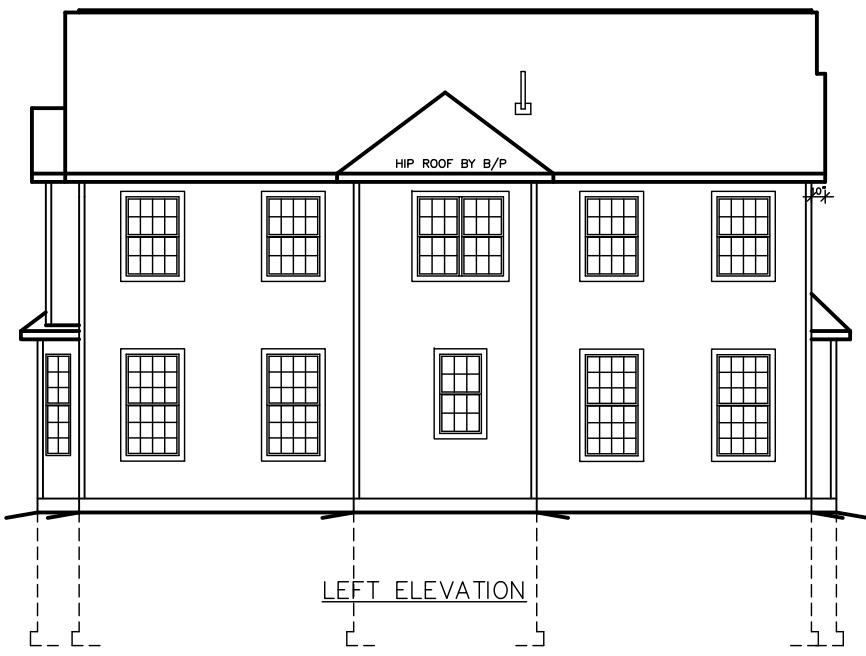

LEFT ELEVATION

SEE STANDARD NOTES & DETAILS DWG #8

THIRD PARTY INSPECTION AGENCY		PE / RA	
SERIAL No.	06038	PRODUCTION No.	4973
REVISION		DATE	07/06/06
		DATE	08/17/06
CHECK		DATE	
BUILDER:	HOMEOWNER:	COLONIAL CTM-L ELEVATIONS	
USE GROUP: SINGLE FAMILY		Westchester Modular Homes Inc 30 Reagans Mill Road, Wingdale, New York, 12594 Tel (845)832-9400 Fax (845)832-6698	
CONST. TYPE:	5B	DESIGNER:	V. GIORGIO
		DATE:	03/15/06
		SCALE:	1/8" = 1'-0"
		PAGE:	1

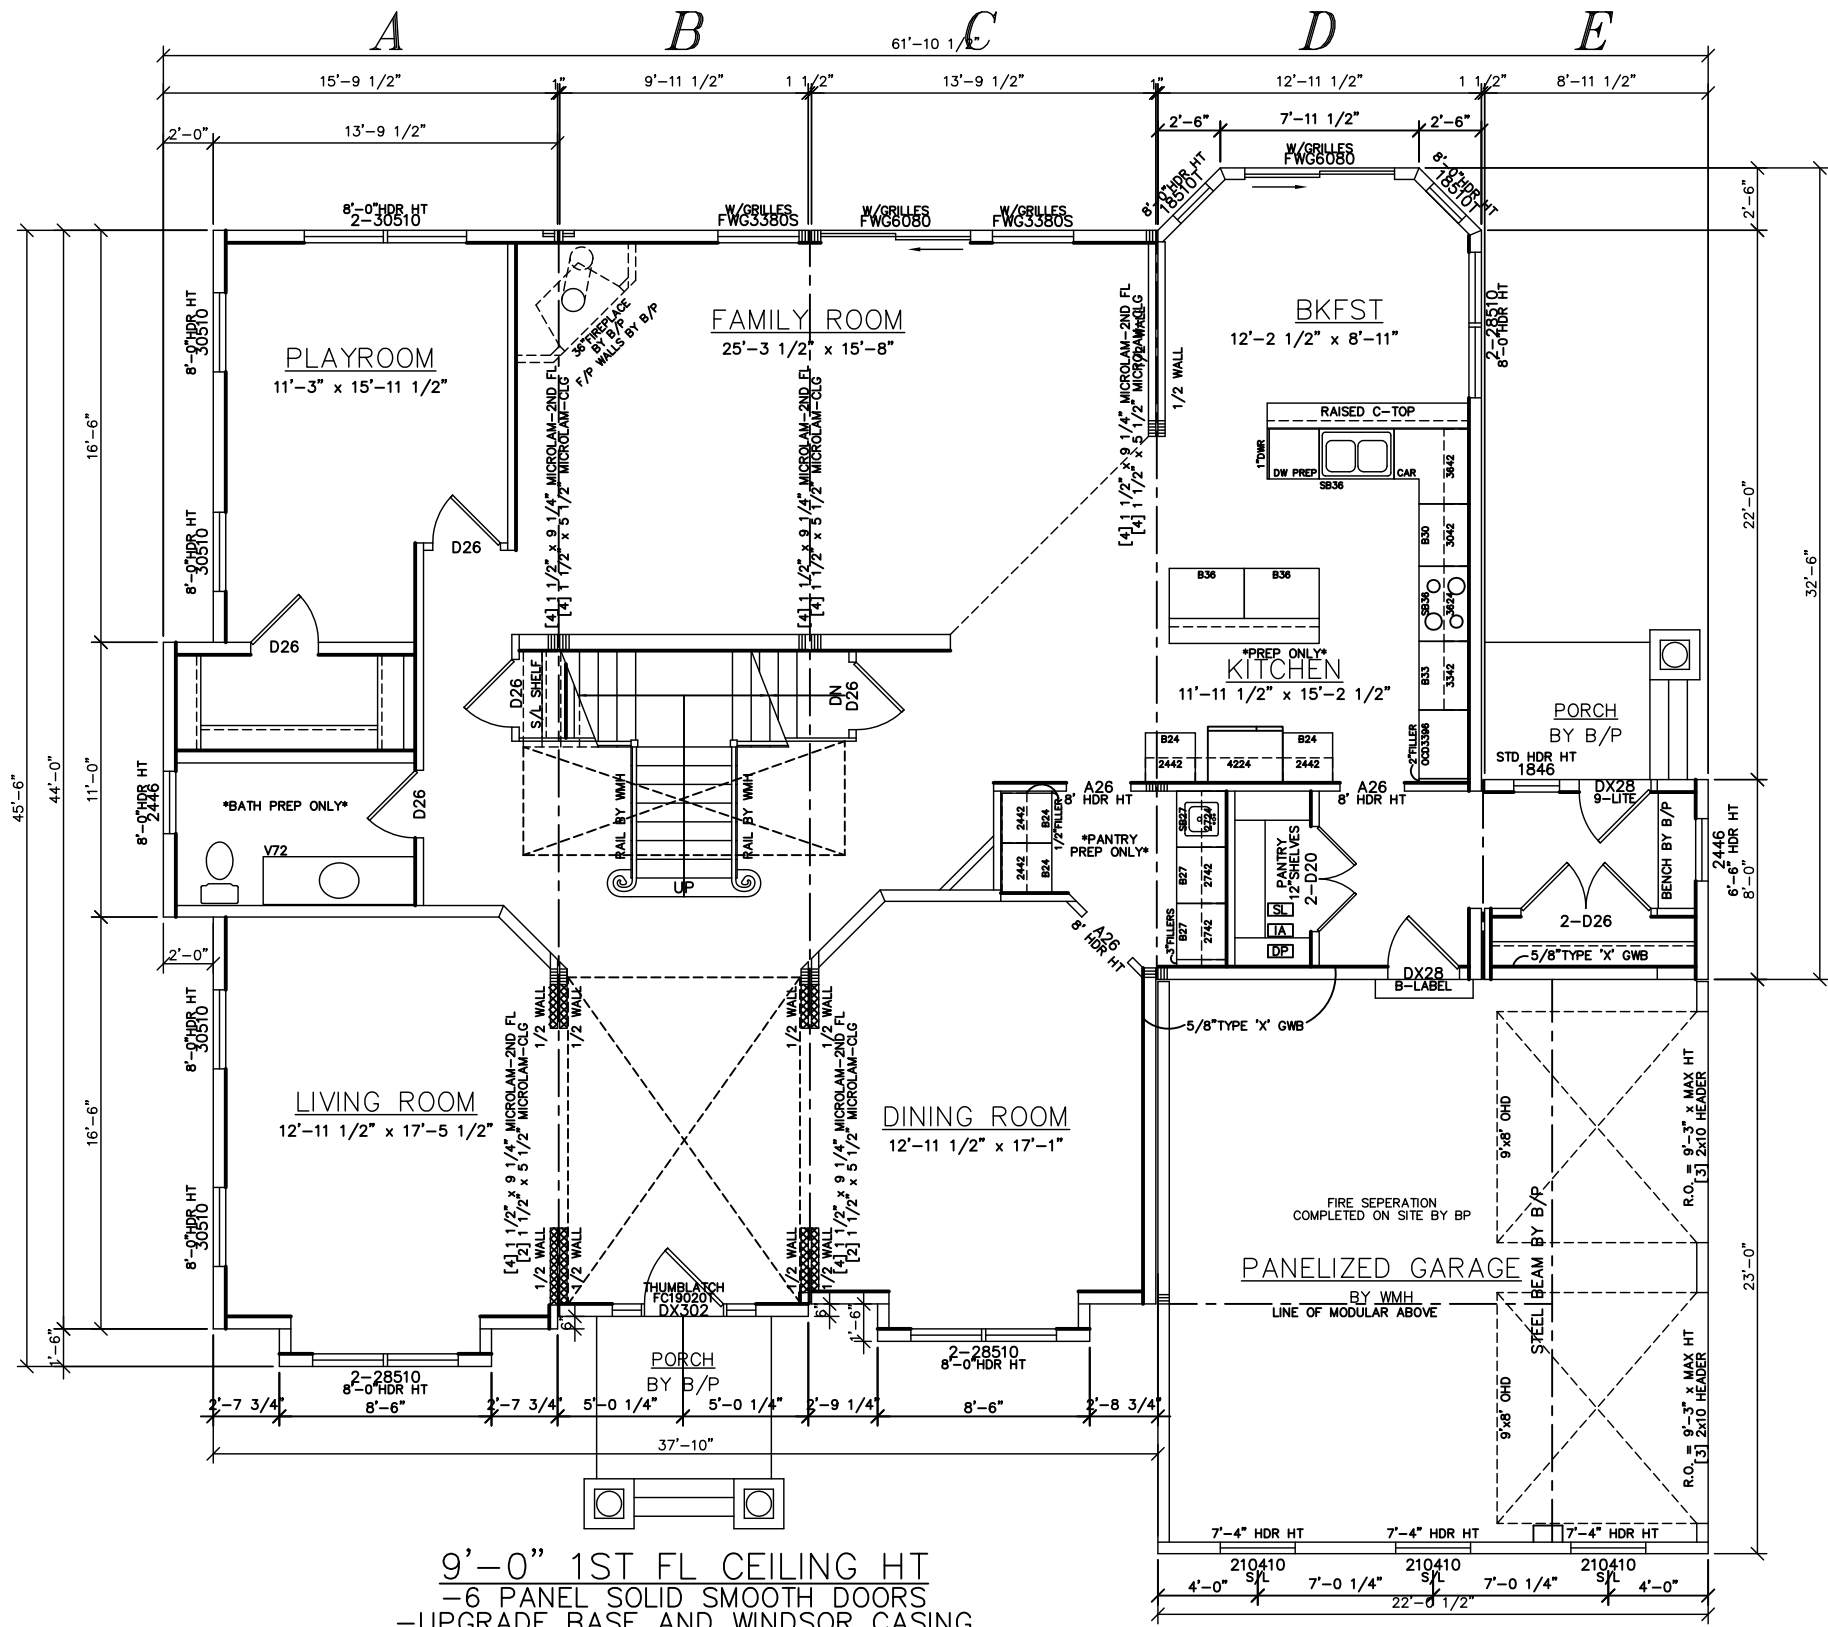

9'-0" 1ST FL CEILING HT
 -6 PANEL SOLID SMOOTH DOORS
 -UPGRADE BASE AND WINDSOR CASING
 -TACK ALL 1ST FL BASE TRIM
 -ALL 1ST FL ARCHWAYS TO BE 8' HT

ROOM	AREA	LIGHT		VENT	
		REQUIRED	SUPPLIED	REQUIRED	SUPPLIED
FAMILY ROOM	404	32.3	59.6	16.16	17.85
LIVING ROOM	226	18.1	51.5	9.04	28.64
DINING ROOM	221	17.7	24.0	8.84	13.42
KITCHEN/BKFST	291	23.3	67.8	11.64	39.31
PLAYROOM	180	14.4	27.5	7.2	30.44


SEE STANDARD NOTES & DETAILS DWG #8

USE GROUP: SINGLE FAMILY	BUILDER: HOMEOWNER:	SERIAL No. 06038	THIRD PARTY INSPECTION AGENCY
CONST. TYPE: 5B	DESIGNER: V. GIORGIO	PRODUCTION No. 4973	PE / RA
DATE: 03/15/06	DATE: 07/06/06	REVISION	
SCALE: 3/16" = 1'-0"	DATE: 08/17/06	CHECK	
PAGE: 3A			

COLONIAL CTM-L
FIRST FLOOR PLAN

Westchester Modular Homes Inc
 30 Reagans Mill Road, Wingdale, New York, 12594
 Tel (914)832-9400 Fax (914)832-6698



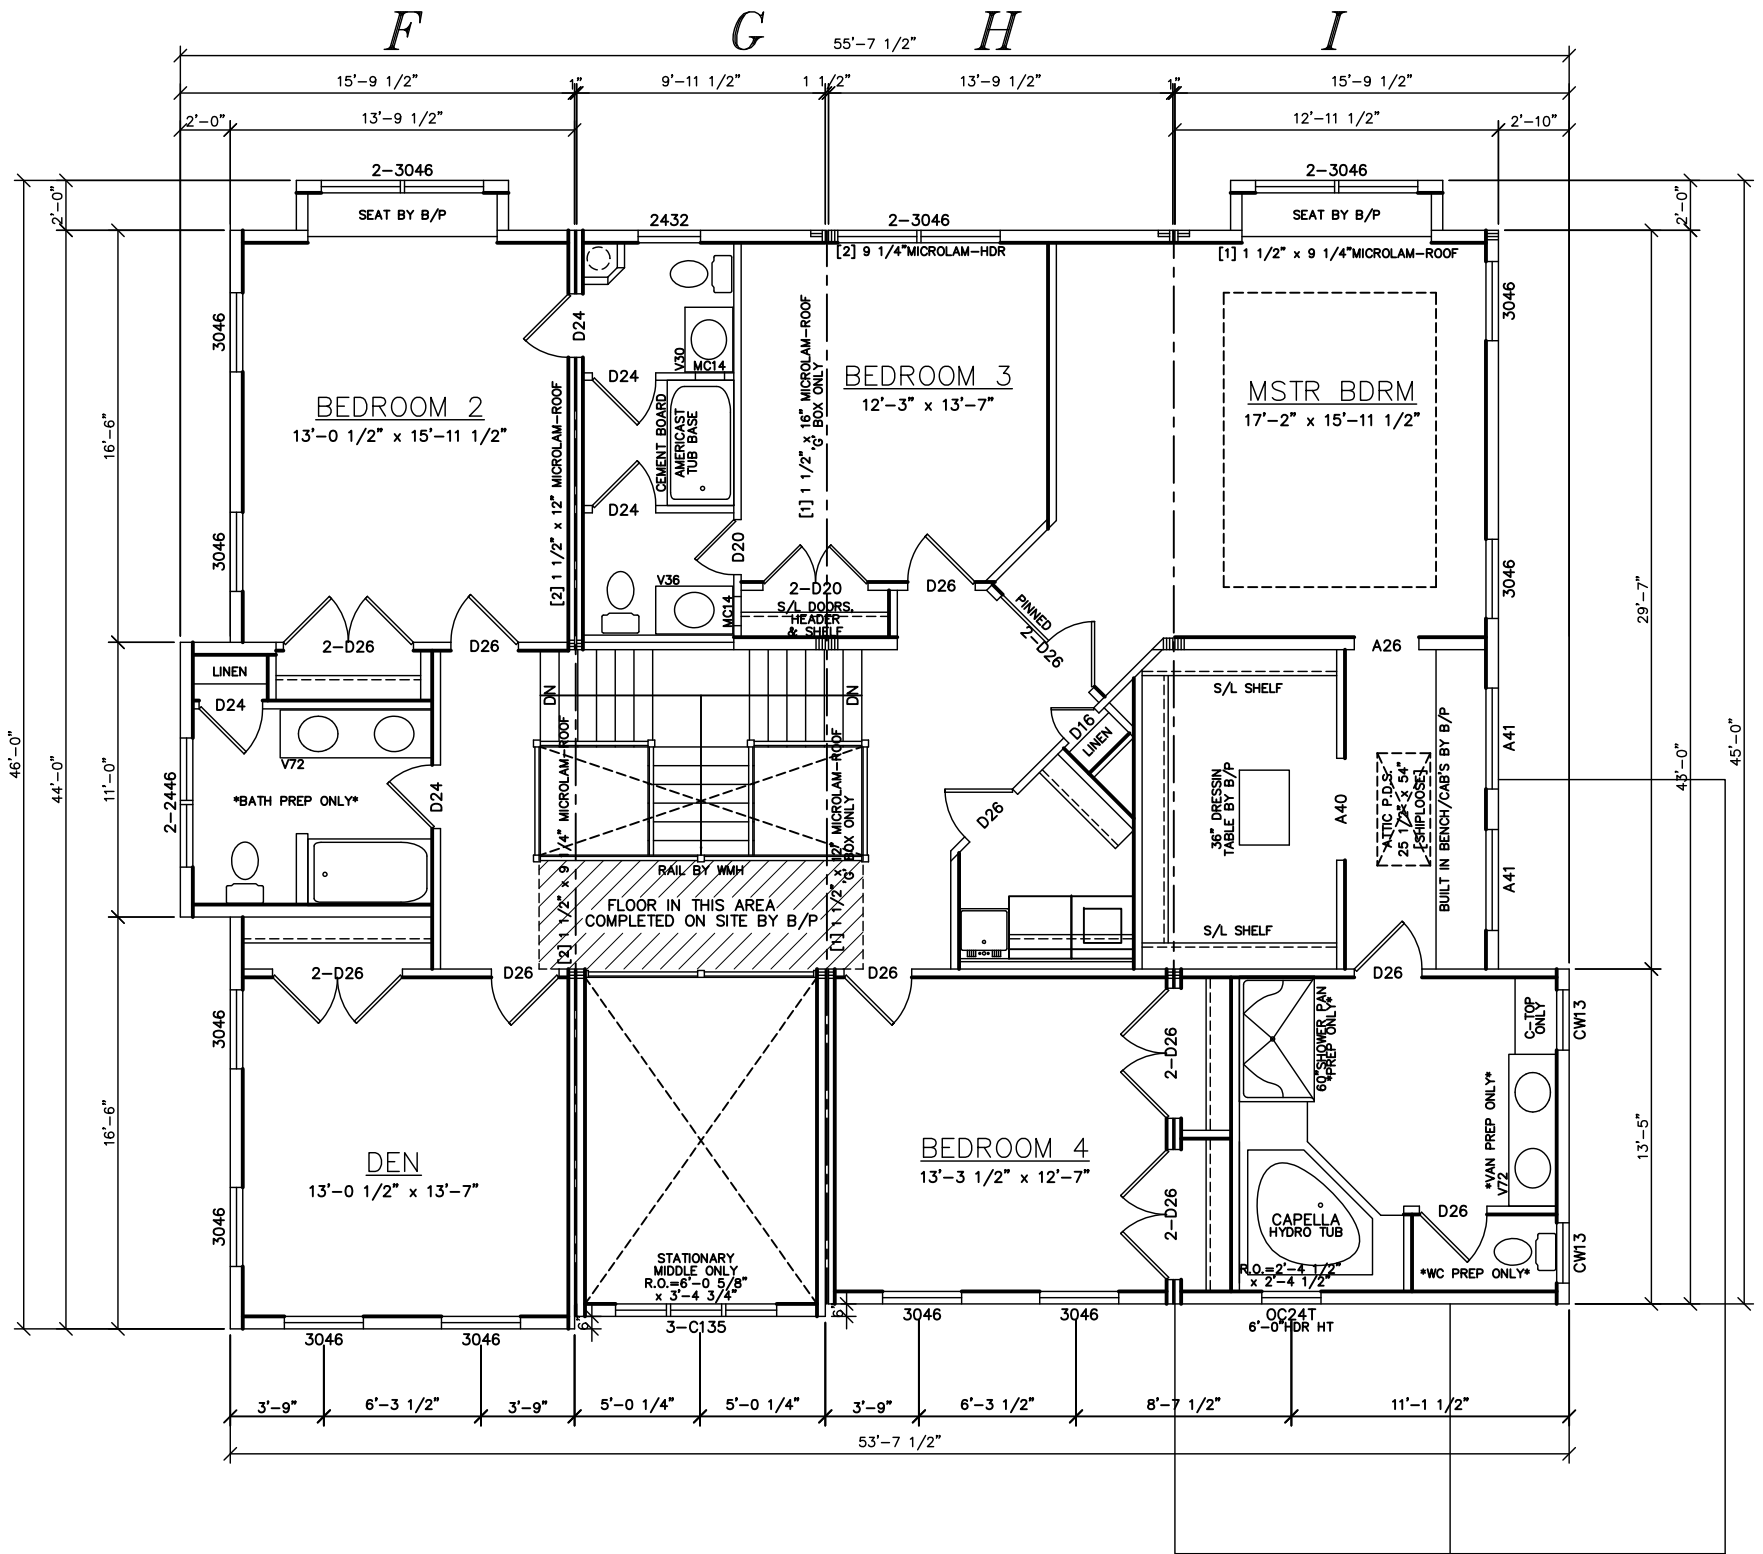


-6 PANEL SOLID SMOOTH DOORS
 -UPGRADE BASE AND WINDSOR CASING
 -TACK BASE TRIM IN BATHROOMS AND HALLWAY

ROOM	AREA	LIGHT		VENT	
		REQUIRED	SUPPLIED	REQUIRED	SUPPLIED
MSTR BDRM	274	21.9	41.2	10.96	22.92
BEDROOM 2	208	16.6	41.2	8.32	22.92
BEDROOM 3	166	13.3	20.6	6.64	11.46
BEDROOM 4	167	13.4	20.6	6.68	11.46
DEN	177	14.2	41.2	7.08	22.92

SEE STANDARD NOTES & DETAILS DWG #8

USE GROUP: SINGLE FAMILY	BUILDER: HOMEOWNER:	SERIAL No. 06038	THIRD PARTY INSPECTION AGENCY
CONST. TYPE: 5B		PRODUCTION No. 4973	PE / RA
DESIGNER: V. GIORGIO		REVISION	
DATE: 03/15/06		DATE 07/06/06	
SCALE: 3/16"=1'-0"		DATE 08/17/06	
PAGE: 3B		CHECK	DATE
COLONIAL CTM-L			
SECOND FLOOR PLAN			
 Westchester Modular Homes Inc 30 Reagans Mill Road, Wingdale, New York, 12594 Tel (914)832-9400 Fax (914)832-6698			