



OVERHANG DIMENSION (*)			
ROOF PITCH	HOUSE WIDTH		
	24'-0"	26'-0"/30'-0"	27'-8"/31'-8"
5/12	16"	11"	16"
7/12	16"	11"	16"
9/12	12"	11"	12"
12/12	8 3/4"	8 3/4"	8 3/4"

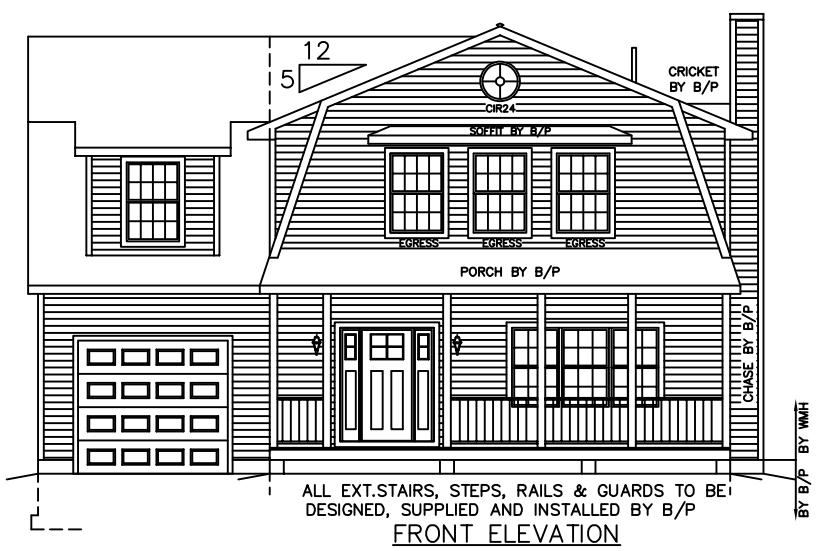


ALL EXT. STAIRS, STEPS, RAILS & GUARDS TO BE DESIGNED, SUPPLIED AND INSTALLED BY B/P

FRONT ELEVATION

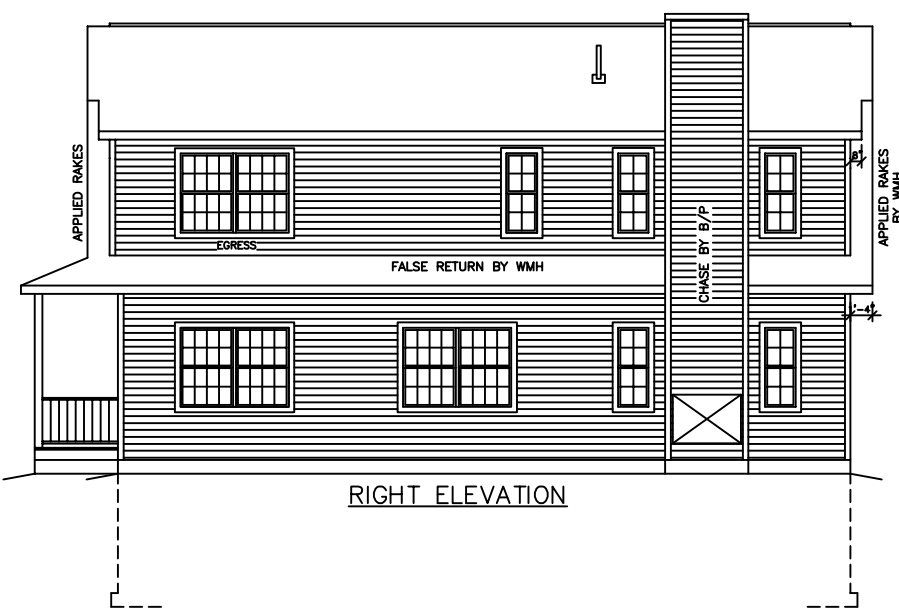


RIGHT ELEVATION

* SIDING AND CORNERS SUPPLIED AND INSTALLED BY B/P
* 1x6 PVC FASCIA

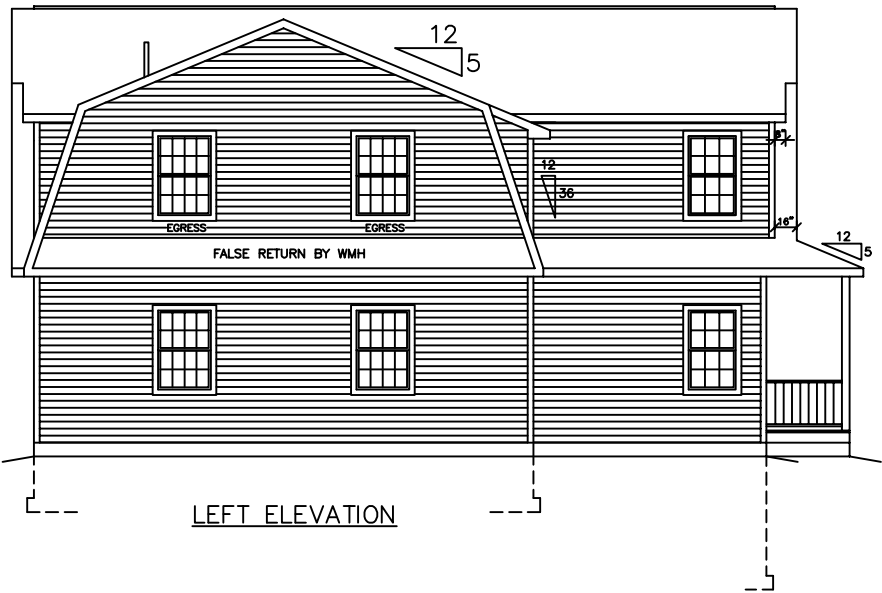


LEFT ELEVATION

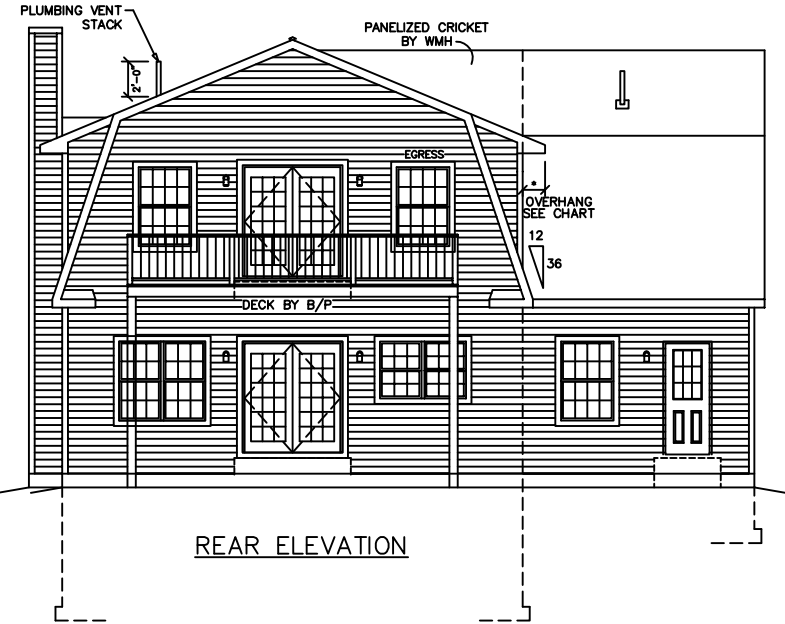

REAR ELEVATION

SEE STANDARD NOTES & DETAILS DWG #8

USE GROUP: DETACHED SINGLE FAMILY DWELLING	BUILDER:	SERIAL No. 19130	THIRD PARTY INSPECTION AGENCY
CONSTR. TYPE: WOOD FRAME UNPROTECTED	HOMEOWNER:	PRODUCTION No. 7369	PE / RA
DESIGNER: RC		REVISION RC	
DATE: 08/02/19		DATE 10/01/19	
SCALE: 1/8" = 1'-0"		CHECK	
PAGE: 1		STD REVISION	DATE 01/10/15
COLONIAL CTM-R ELEVATIONS 		Westchester Modular Homes Inc 30 Reagans Mill Road, Wingdale, New York, 12594 Tel (845)832-9400 Fax (845)832-6698	

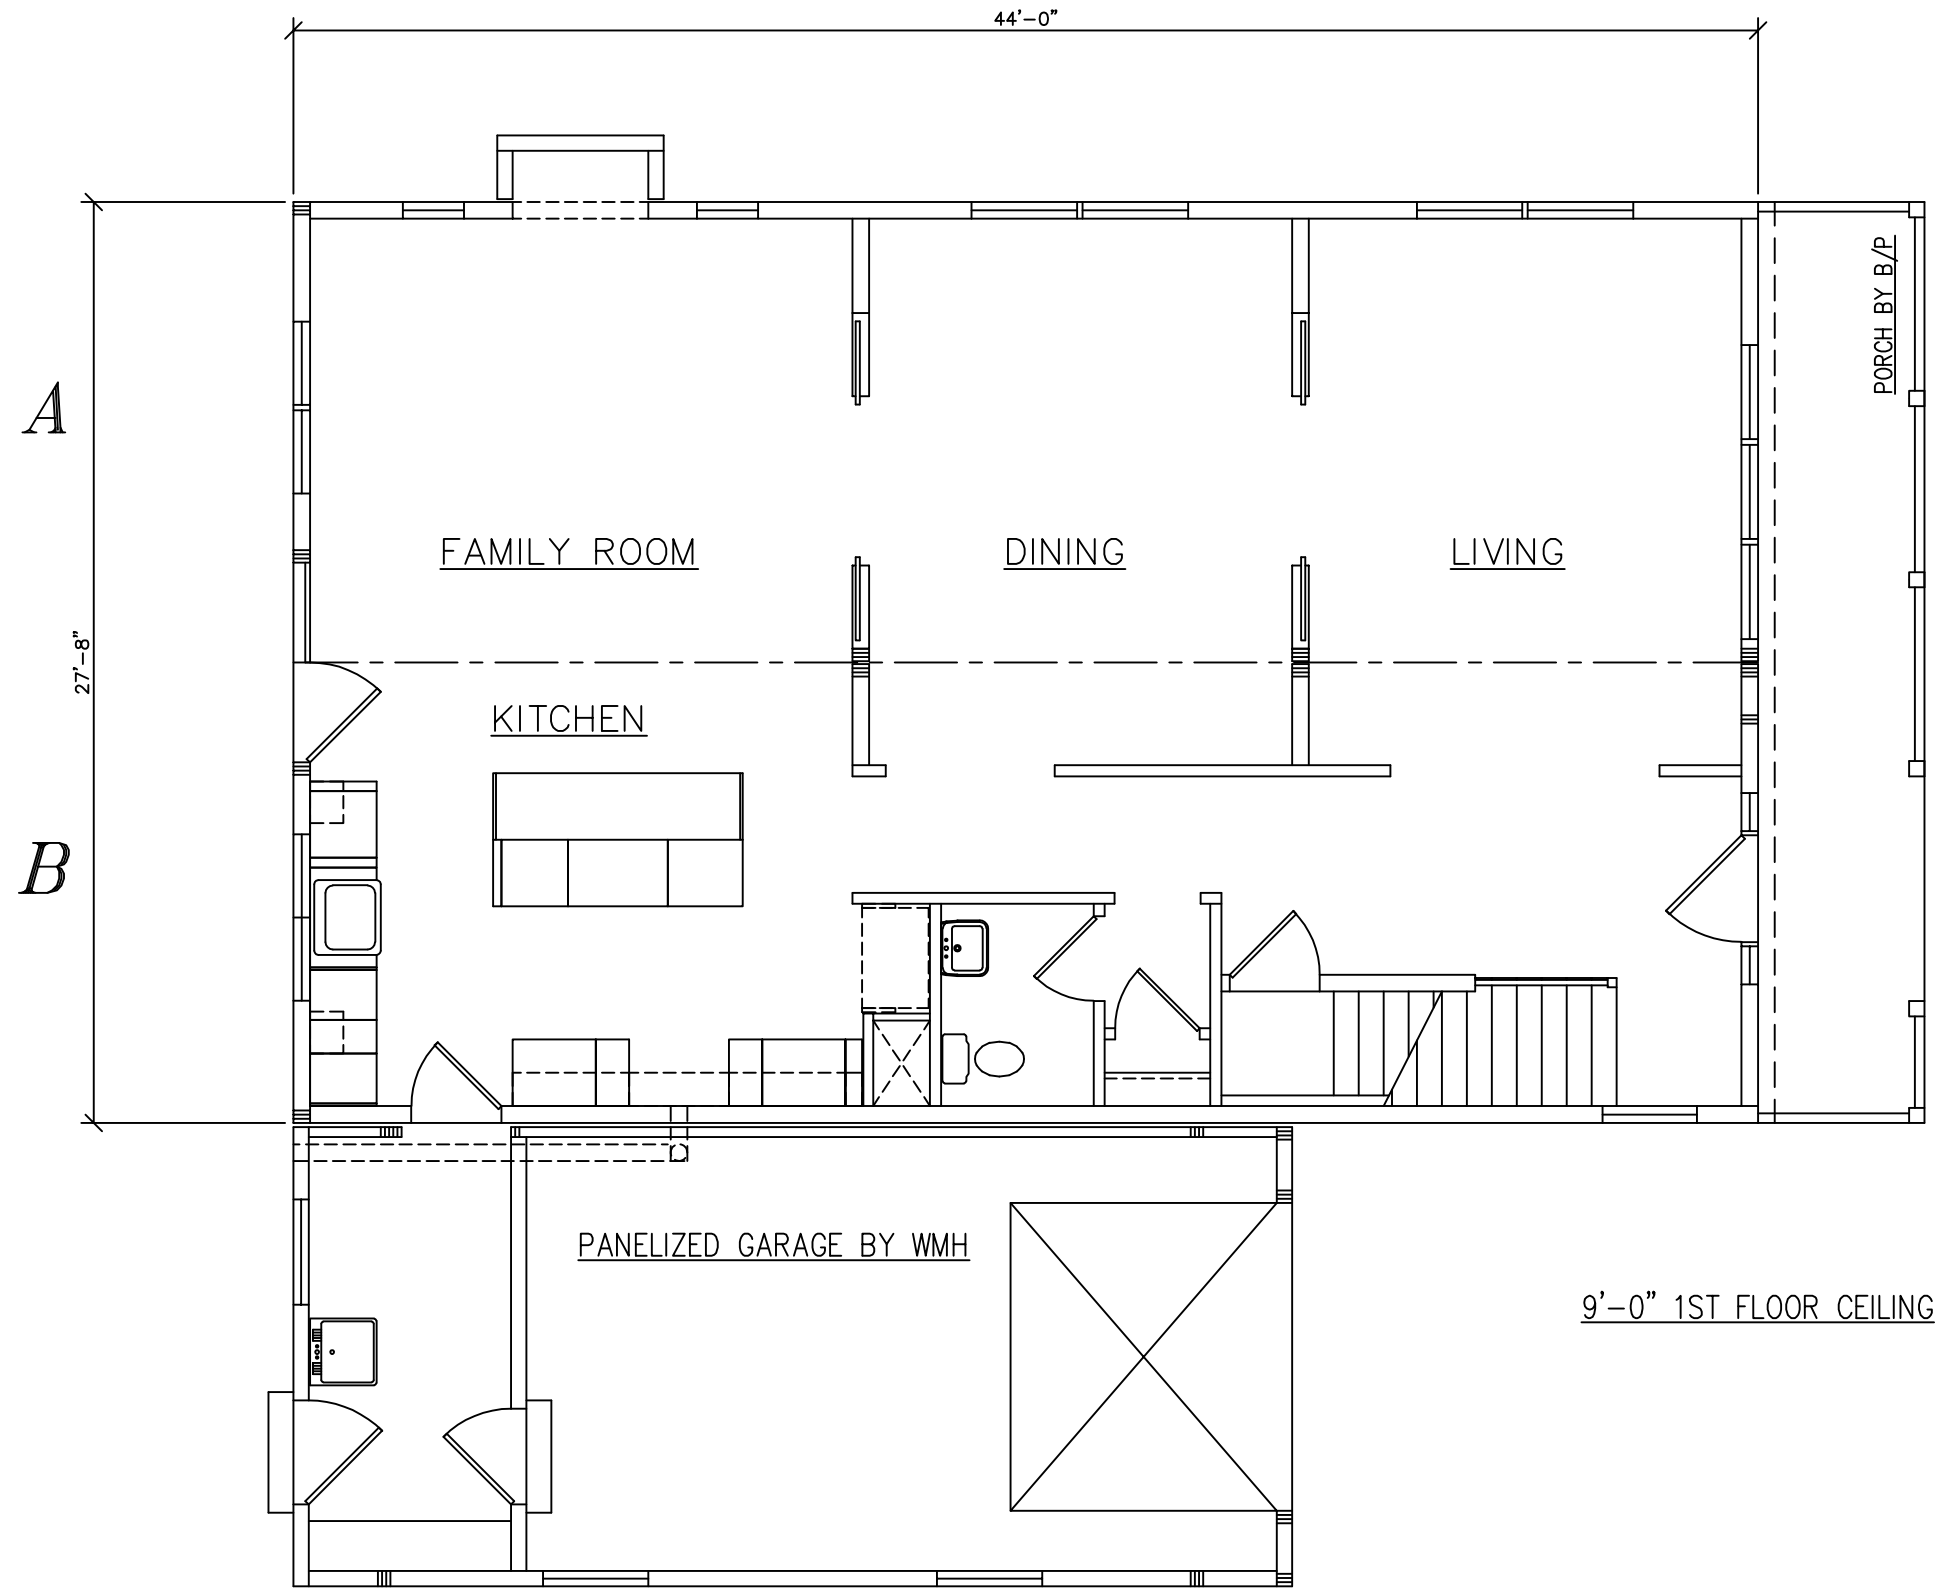



SEE STANDARD NOTES & DETAILS DWG #8
THIRD PARTY INSPECTION AGENCY

USE GROUP: DETACHED SINGLE FAMILY DWELLING	BUILDER: 1	HOMEOWNER:	SERIAL No. 19130
CONST. TYPE: WOOD FRAME UNPROTECTED	DESIGNER: RC	DATE: 08/01/19	PRODUCTION No. 7369
SCALE: 1/4" = 1'-0"	DATE: 08/01/19	REVISION RC	DATE 10/01/19
PAGE:	DATE: 12/03/19	CHECK	DATE

COLONIAL CTM-L

Westchester Modular Homes Inc
30 Reagans Mill Road, Wingdale, New York, 12594
Tel (845)832-9400 Fax (845)832-6698

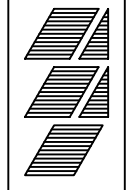

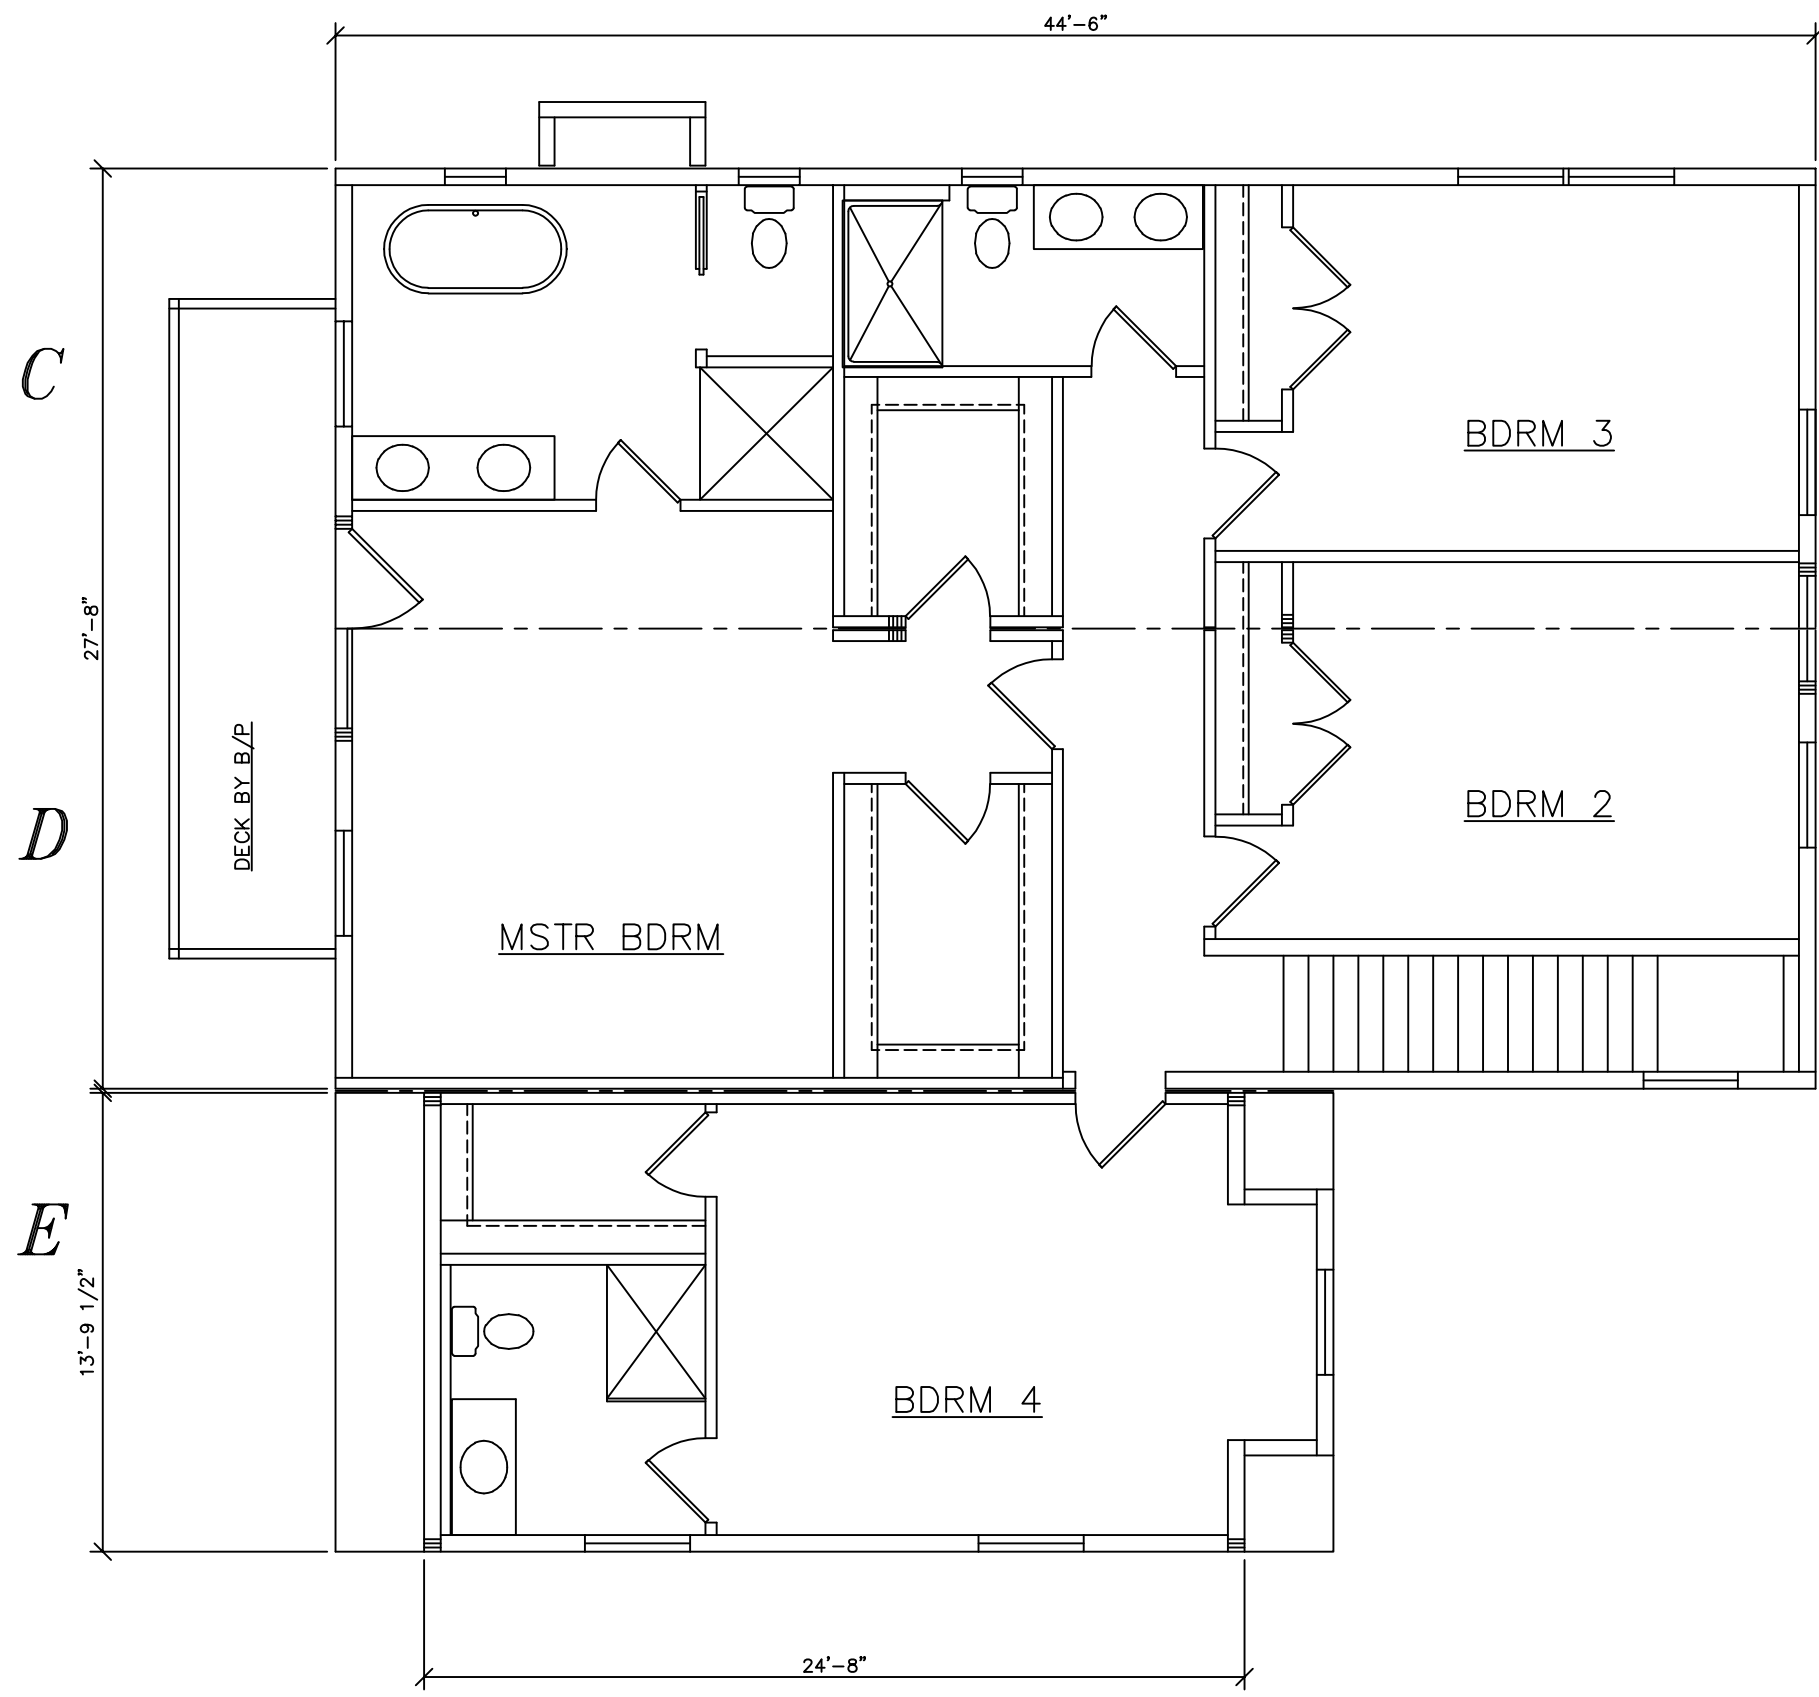

SEE STANDARD NOTES & DETAILS DWG #8
THIRD PARTY INSPECTION AGENCY

USE GROUP: DETACHED SINGLE FAMILY DWELLING	BUILDER:	SERIAL No.	19130	PE / RA
CONST. TYPE: WOOD FRAME UNPROTECTED	HOMEOWNER:	PRODUCTION No.	7369	
DESIGNER: RC		REVISION	RC	CHECK
DATE: 08/01/19		DATE	10/01/19	DATE
SCALE: 1/4" = 1'-0"			12/03/19	
PAGE:				
COLONIAL CTM-L		Westchester Modular Homes Inc 30 Reagans Mill Road, Wingdale, New York, 12594 Tel (845)832-9400 Fax (845)832-6698		