

OVERHANG DIMENSION (*)			
ROOF PITCH	HOUSE WIDTH		
	24'-0"	26'-0"/30'-0"	27'-8"/31'-8"
5/12	16"	11"	16"
7/12	16"	11"	16"
9/12	12"	11"	12"
12/12	8 3/4"	8 3/4"	8 3/4"

NOTES:
 - SIDING & CORNERS BY BUILDER




1ST FLR
 EL: 21.17'

BFE
 EL: 17.0'

ALL EXT. STAIRS, STEPS, RAILS & GUARDS TO BE DESIGNED, SUPPLIED AND INSTALLED BY BUILDER
 FRONT ELEVATION
 SCALE: 1/4"=1'-0"



LEFT ELEVATION
 SCALE: 1/8"=1'-0"

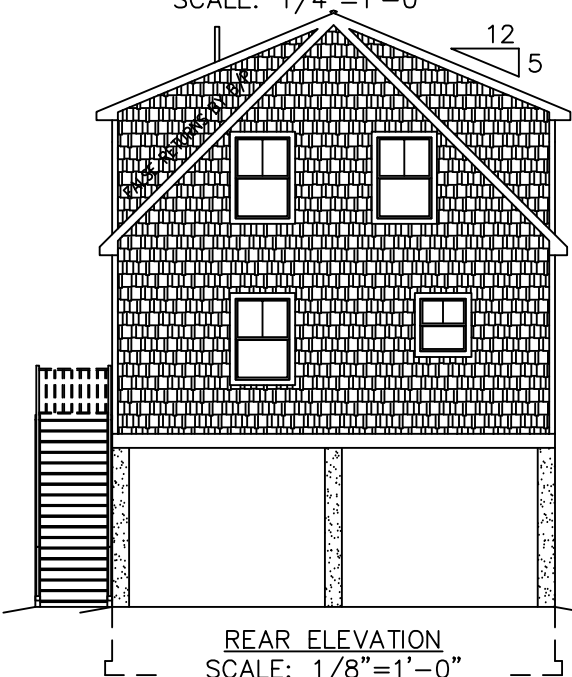

REAR ELEVATION
 SCALE: 1/8"=1'-0"



RIGHT ELEVATION
 SCALE: 1/8"=1'-0"

BY BUILDER BY WMH

SEE STANDARD NOTES & DETAILS DWG #8
 THIRD PARTY INSPECTION AGENCY


SERIAL No.	21232	DATE	
PRODUCTION No.	7777	RS	01/08/2022
REVISION		RS	03/08/2022
CHECK		DATE	
STD REVISION		DATE	01/10/15

HOMEOWNER:
 SOUTHEASTERN DEVELOPMENT
 PO BOX 1252
 MARION, MA 02738

COLONIAL CTM-L ELEVATIONS

Westchester Modular Homes Inc
 30 Reagans Mill Road, Wingdale, New York, 12594
 Tel (845)832-9400 Fax (845)832-6698

USE GROUP: SINGLE FAMILY
 CONST. TYPE: WOOD (VB) FRAME (VB)
 DESIGNER: RS
 DATE: 11/30/2021
 SCALE: AS NOTED
 PAGE: 1

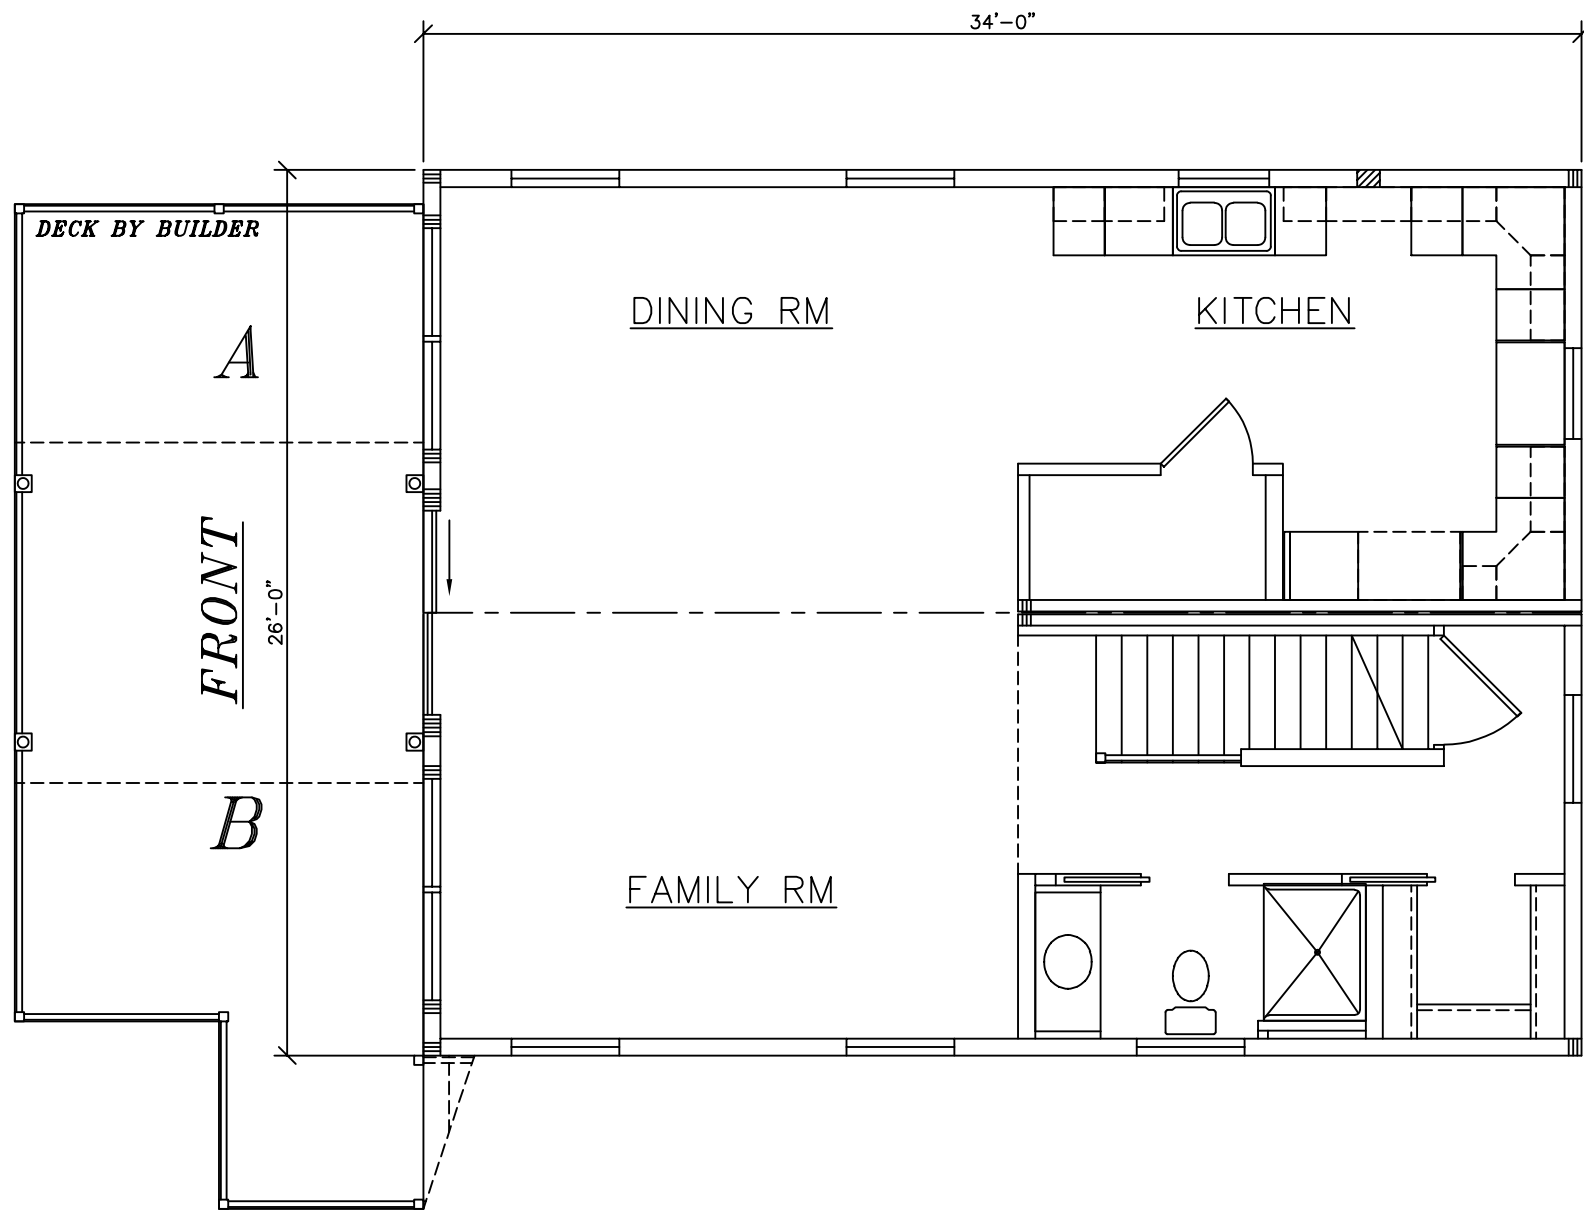

USE GROUP:
SINGLE FAMILY

CONST. TYPE:
WOOD FRAME (VB)

DESIGNER:
RS

DATE:
11/30/2021


SCALE:
1/4" = 1'-0"

PAGE:

BUILDER:
SOUTHEASTERN DEVELOPMENT
PO BOX 1252
MARION, MA 02738

HOMEOWNER:

COLONIAL CTM-L

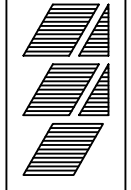

Westchester Modular Homes Inc
30 Reagans Mill Road, Wingdale, New York, 12594
Tel (845)832-9400 Fax (845)832-6698

SERIAL No. **21232**

PRODUCTION No. **77777**


REVISION	DATE
RS	01/06/2022
RS	03/08/2022

CHECK	DATE

PE / RA

SEE STANDARD NOTES & DETAILS DWG #8

THIRD PARTY INSPECTION AGENCY

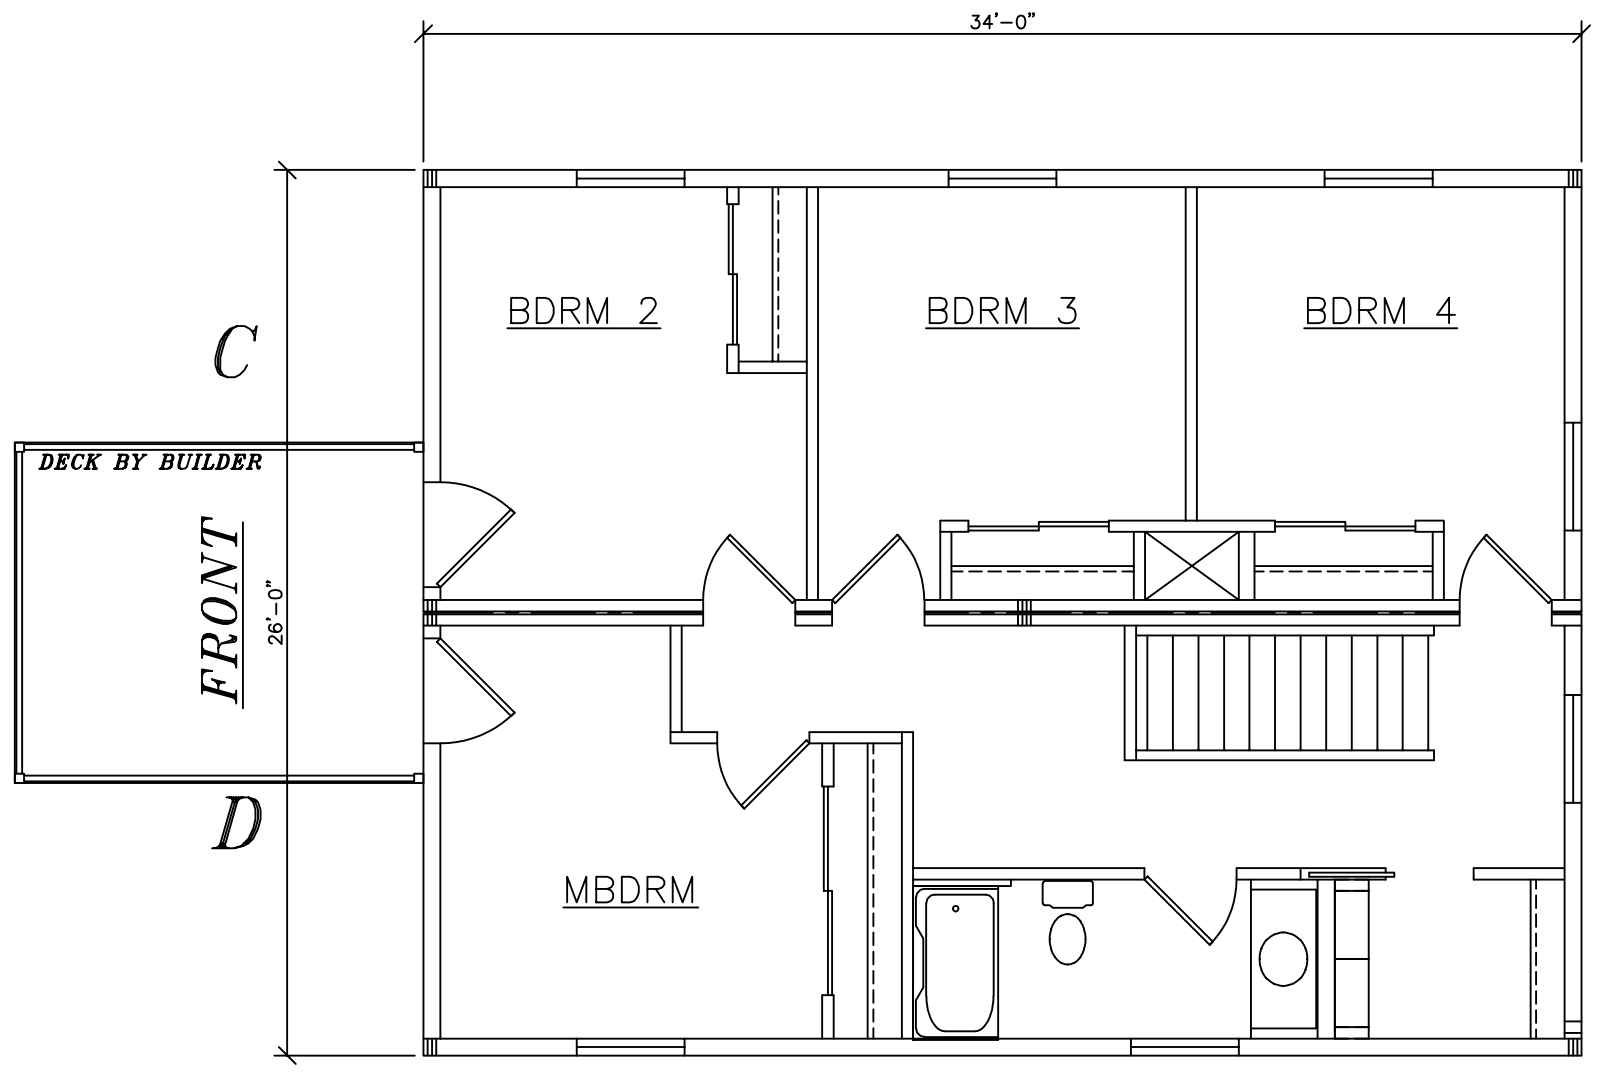

USE GROUP:
SINGLE FAMILY

CONST. TYPE:
WOOD FRAME (VB)

DESIGNER:
RS

DATE:
11/30/2021

SCALE:
1/4" = 1'-0"

PAGE:

BUILDER:
SOUTHEASTERN DEVELOPMENT
PO BOX 1252
MARION, MA 02738

HOMEOWNER:

COLONIAL CTM-L

 **Westchester Modular Homes Inc**
30 Reagans Mill Road, Wingdale, New York, 12594
Tel (845)832-9400 Fax (845)832-6698

SERIAL No.	21232
PRODUCTION No.	7777
REVISION	DATE
RS	01/06/2022
RS	03/08/2022
CHECK	DATE

PE / RA

SEE STANDARD NOTES & DETAILS DWG #8
THIRD PARTY INSPECTION AGENCY