



ALL TRIM AND EXTERIOR FINISHES
ARE ON SITE BY B/P

33'-9"
BY B/P
BY WMH
13'-4"
TOP OF SHEATHING
TOP PLATE
8'-0"
F.F. 2ND FL
1'-6 3/8"
9'-0" CLG. HT.
8'-0"
F.F. 1ST FL
9'-0" CLG. HT.
TOP OF SLAB

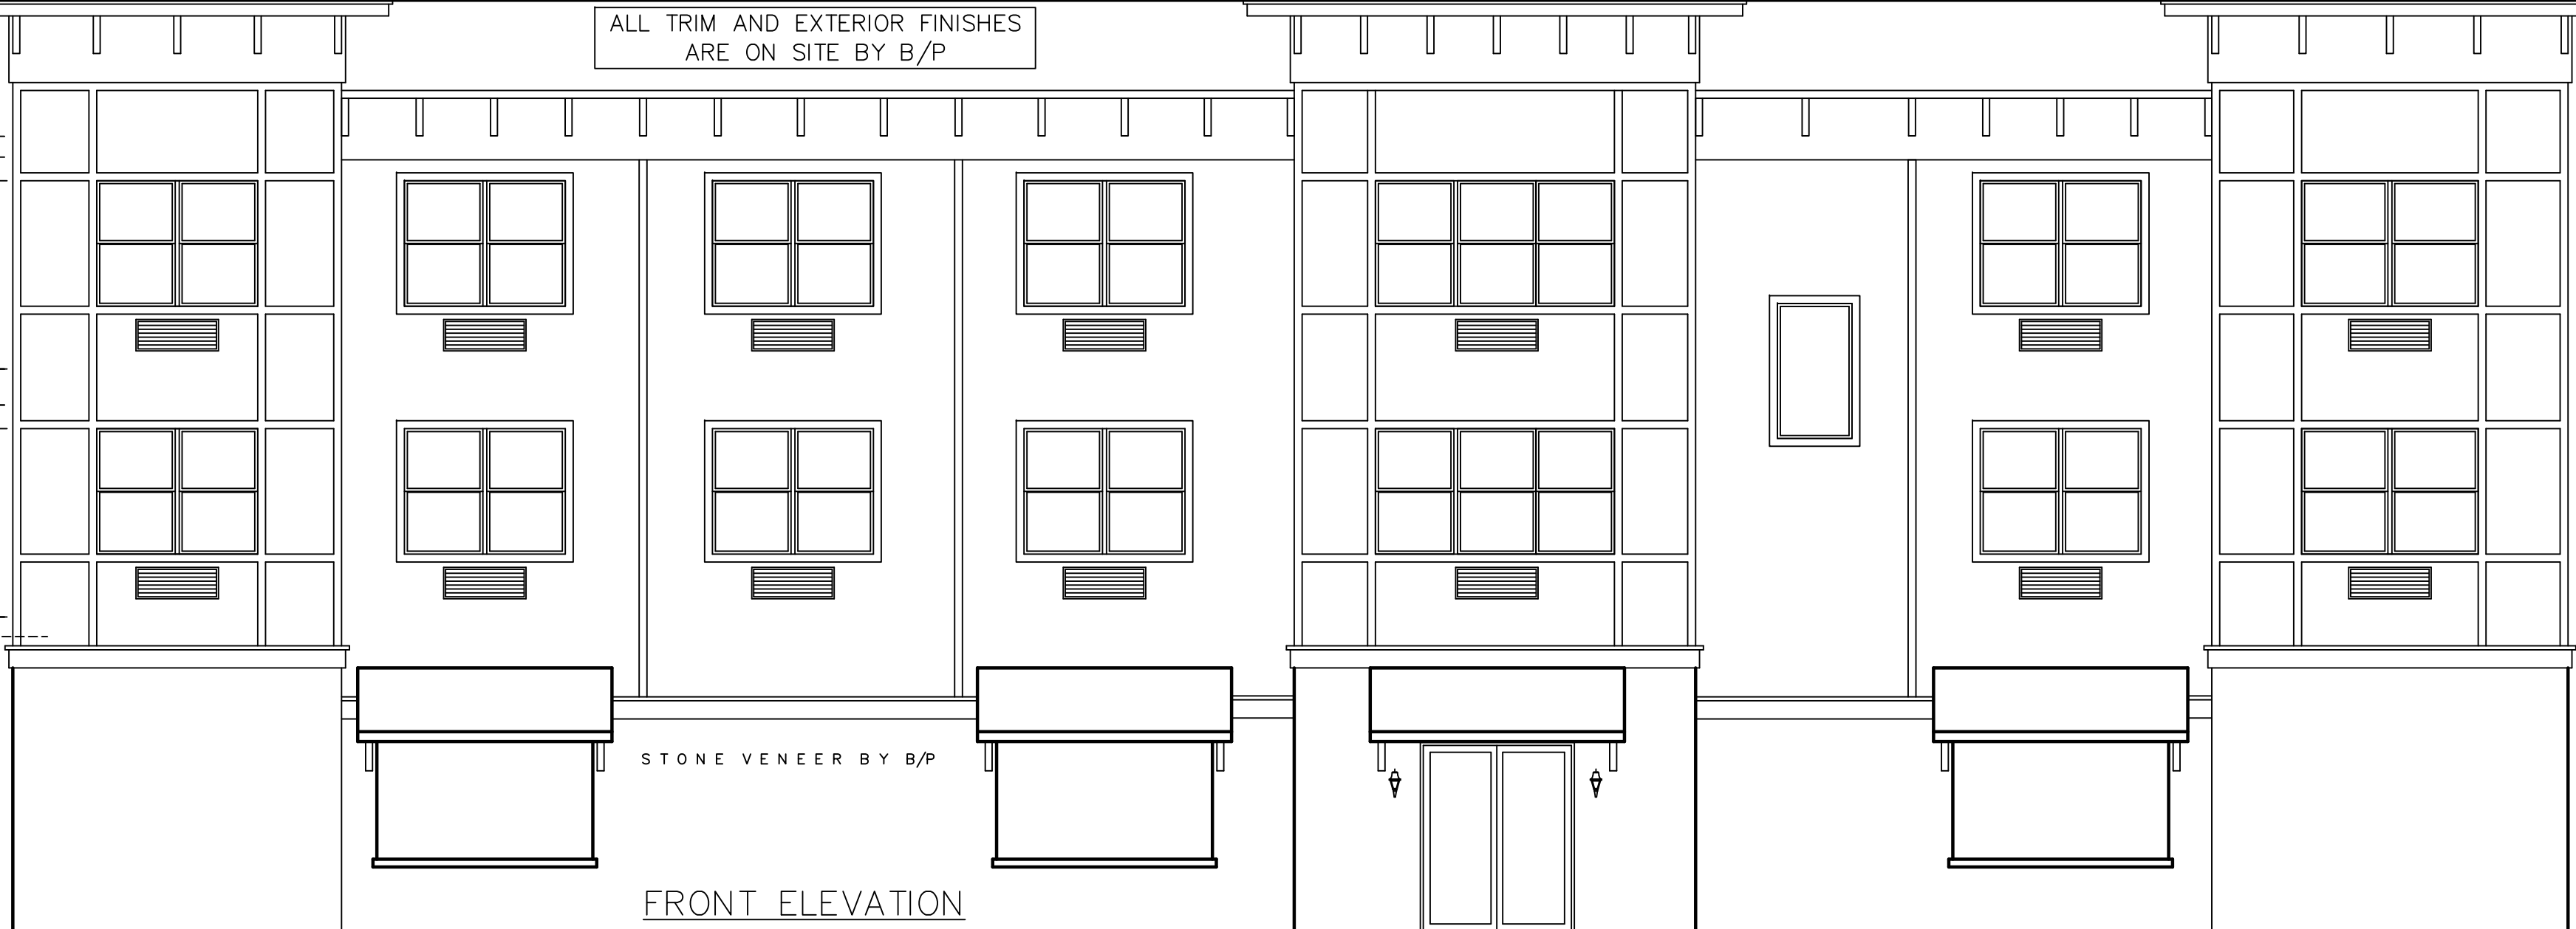

FRONT ELEVATION

33'-9"
BY B/P
BY WMH
13'-4"
TOP PLATE
8'-0"
F.F. 2ND FL
1'-6 3/8"
9'-0" CLG. HT.
8'-0"
F.F. 1ST FL
9'-0" CLG. HT.
TOP OF SLAB

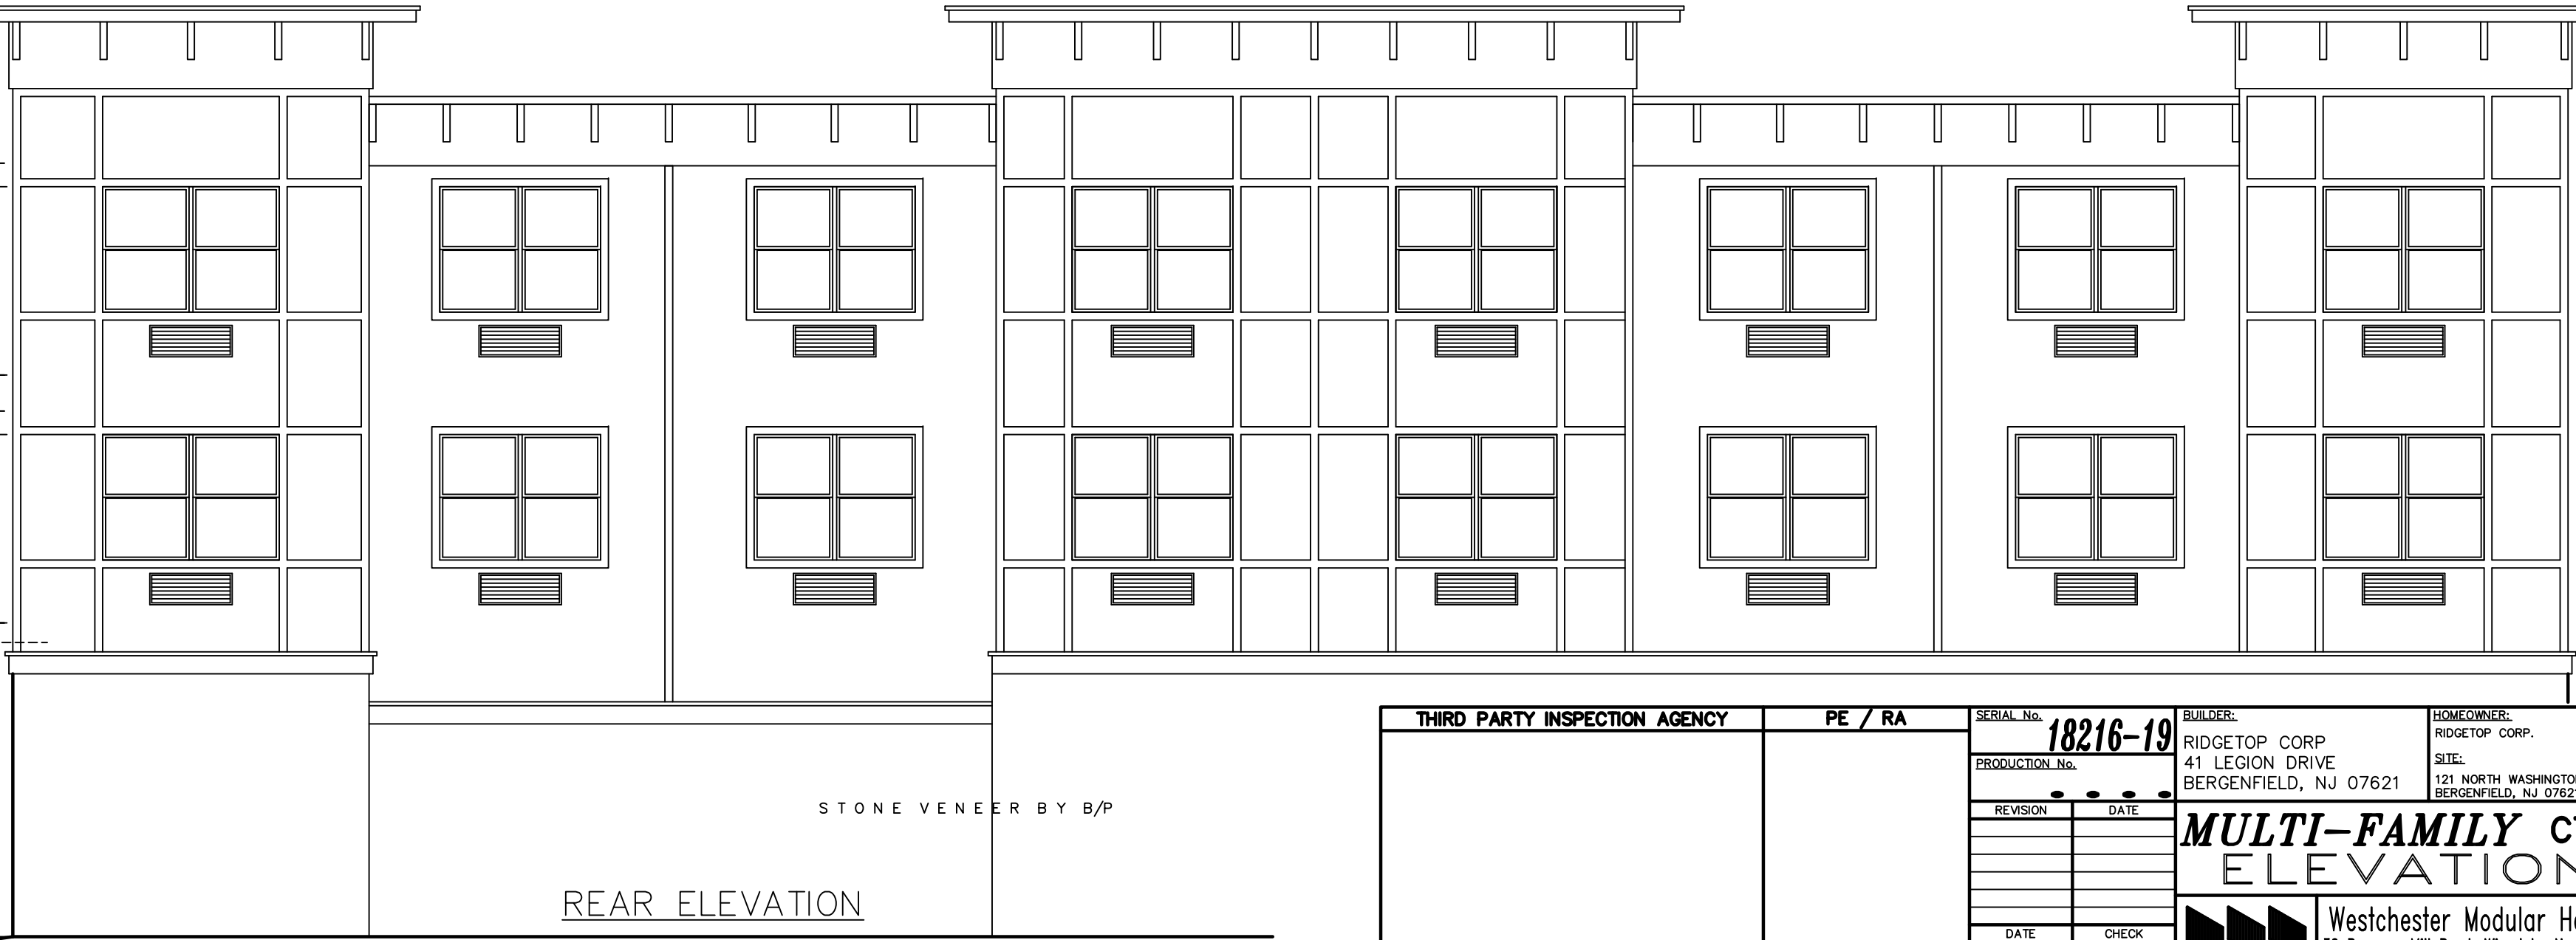


REAR ELEVATION

SEE STANDARD NOTES & DETAILS DWG #8

THIRD PARTY INSPECTION AGENCY	PE / RA	SERIAL No. 18216-19	BUILDER: RIDGETOP CORP. 41 LEGION DRIVE BERGENFIELD, NJ 07621	HOMEOWNER: RIDGETOP CORP. SITE: 121 NORTH WASHINGTON AVE BERGENFIELD, NJ 07621	USE GROUP: R2
		PRODUCTION No.	DATE: 12/17/18		CONST. TYPE: VA
REVISION		DATE	DESIGNER: RC		
DATE		CHECK	SCALE: 1/4" = 1'-0"		
DATE			PAGE: 1A		

MULTI-FAMILY CTM-ELEVATIONS


Westchester Modular Homes Inc
30 Reagans Mill Road, Wingdale, New York, 12594
Tel (845)832-9400 Fax (845)832-6698

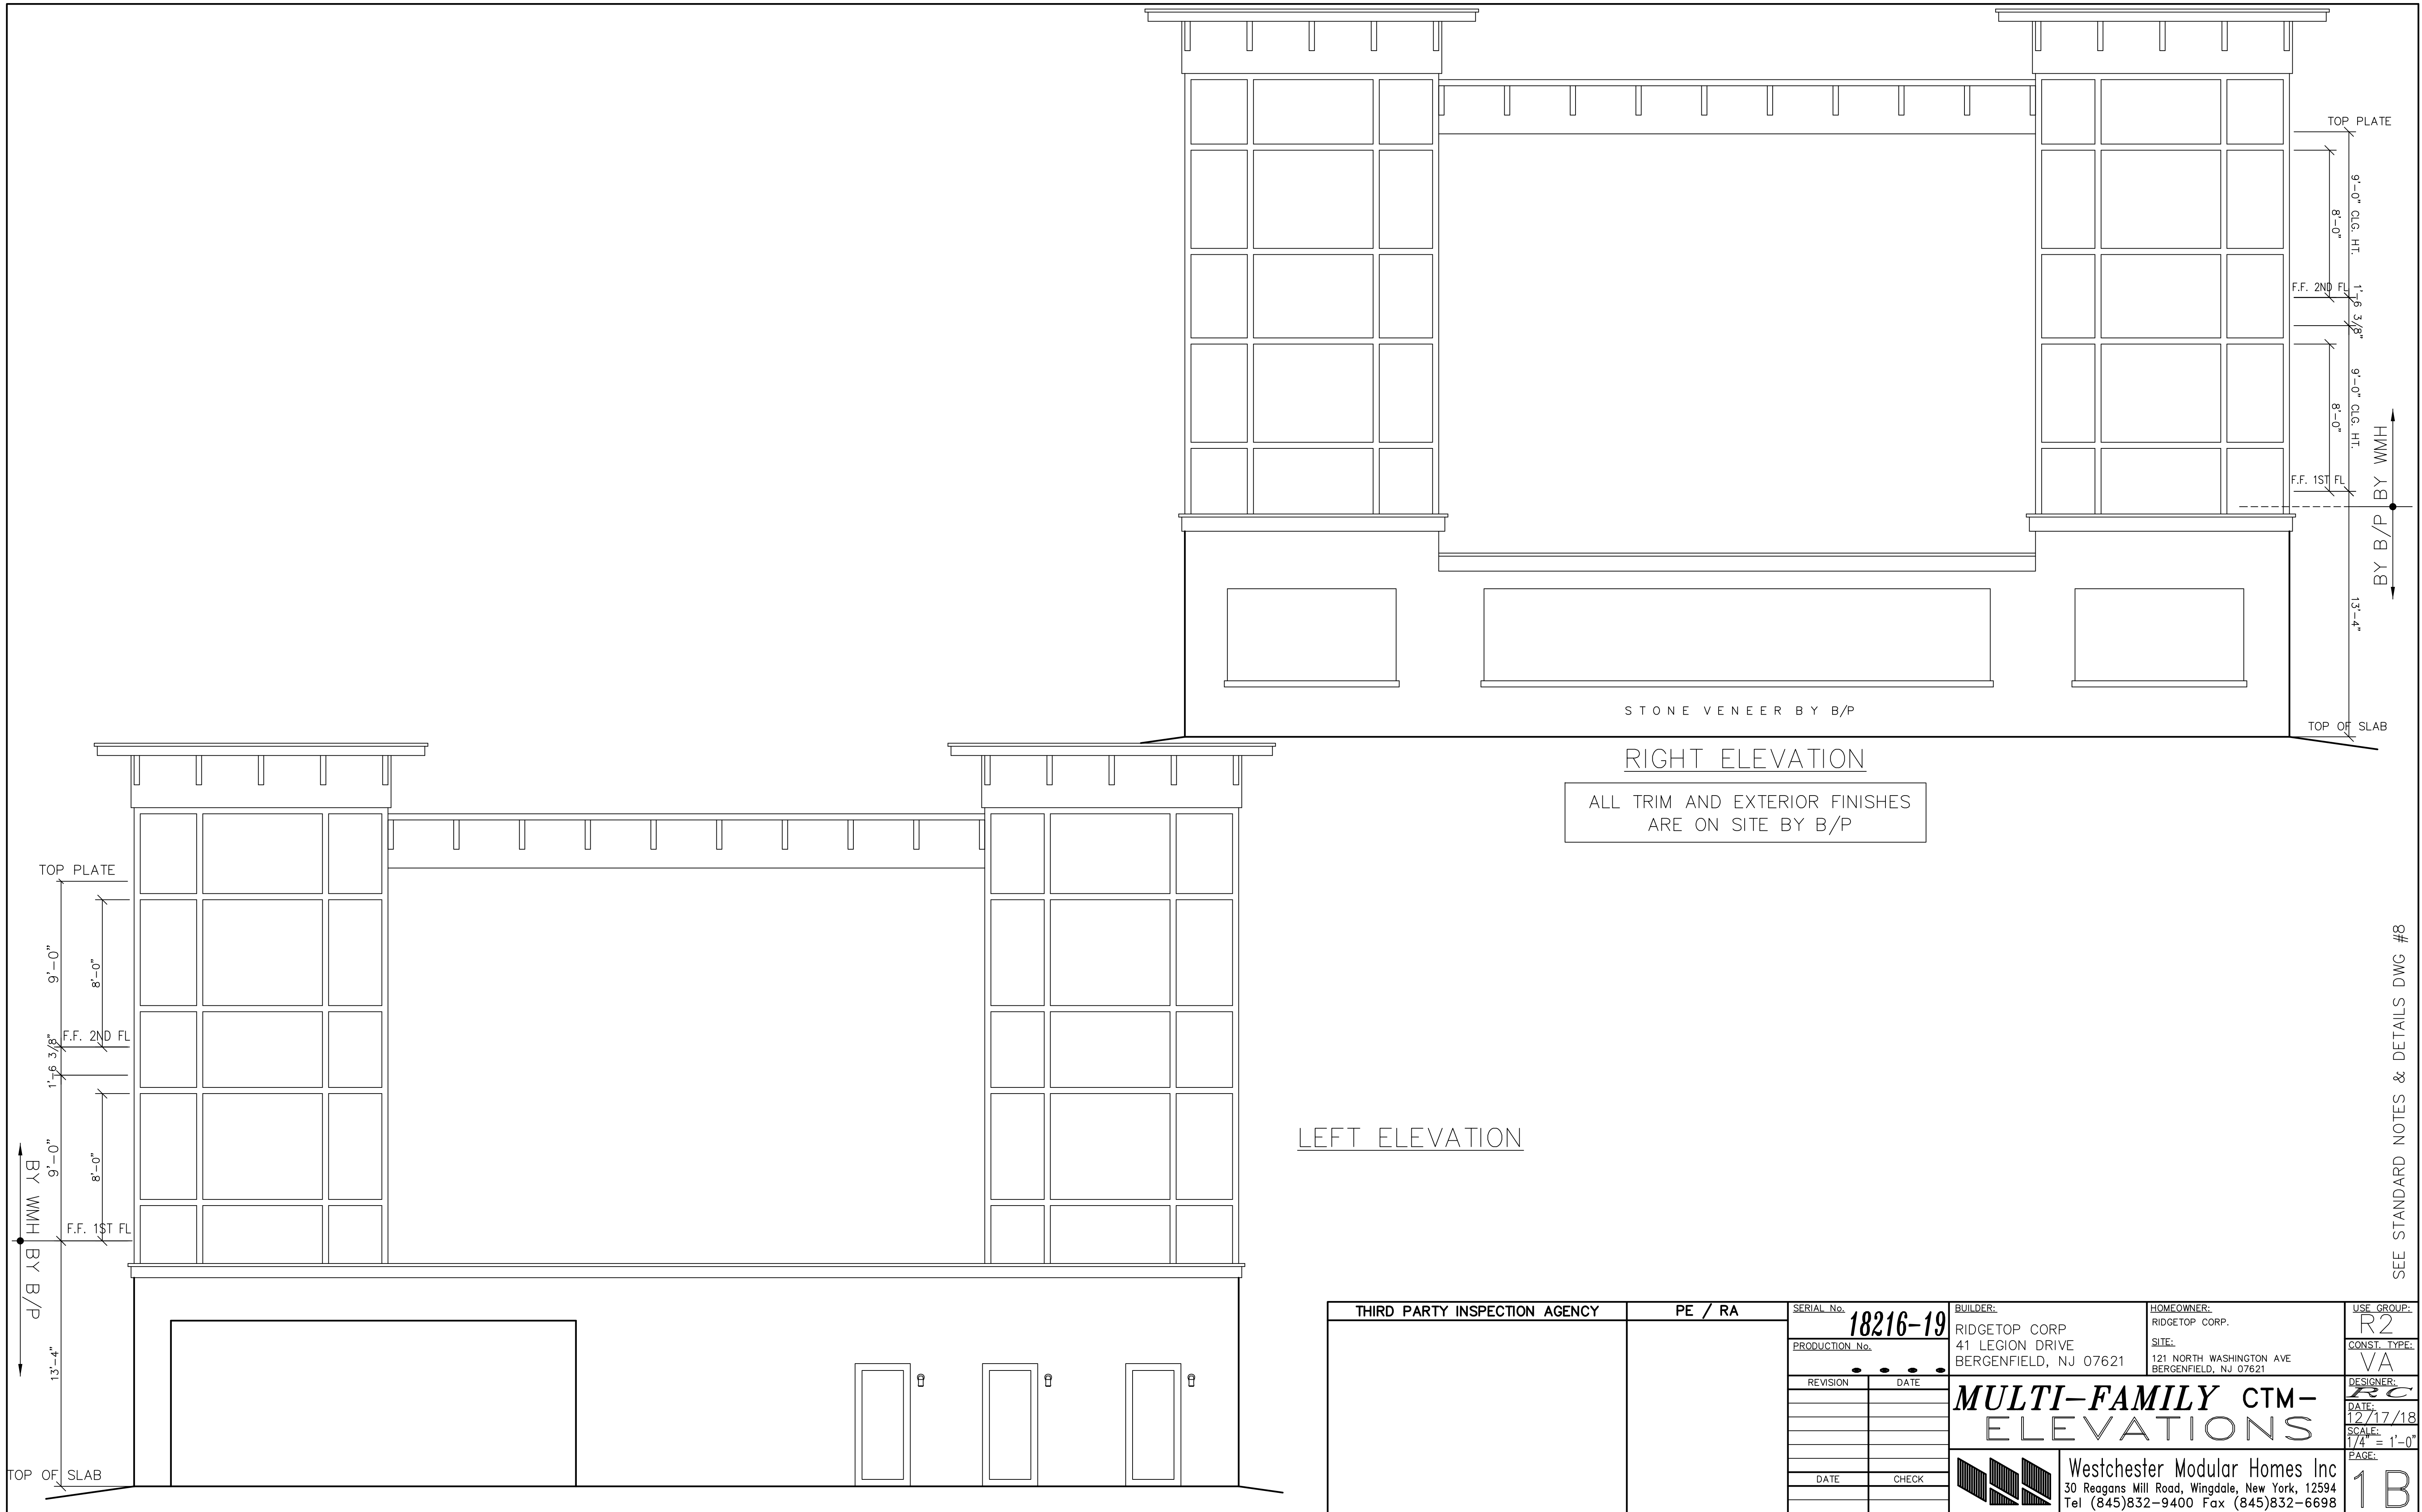


RIGHT ELEVATION
 ALL TRIM AND EXTERIOR FINISHES
 ARE ON SITE BY B/P

LEFT ELEVATION

SEE STANDARD NOTES & DETAILS DWG #8

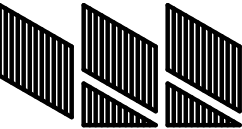
THIRD PARTY INSPECTION AGENCY	PE / RA	SERIAL No. 18216-19	BUILDER: RIDGETOP CORP 41 LEGION DRIVE BERGENFIELD, NJ 07621	HOMEOWNER: RIDGETOP CORP. SITE: 121 NORTH WASHINGTON AVE BERGENFIELD, NJ 07621	USE GROUP: R2
		PRODUCTION No. _____	DESIGNER: RC		CONST. TYPE: VA
REVISION		DATE	DATE: 12/17/18		
DATE		CHECK	SCALE: 1/4" = 1'-0"		
DATE			PAGE: 1B		
DATE			 Westchester Modular Homes Inc 30 Reagans Mill Road, Wingdale, New York, 12594 Tel (845)832-9400 Fax (845)832-6698		

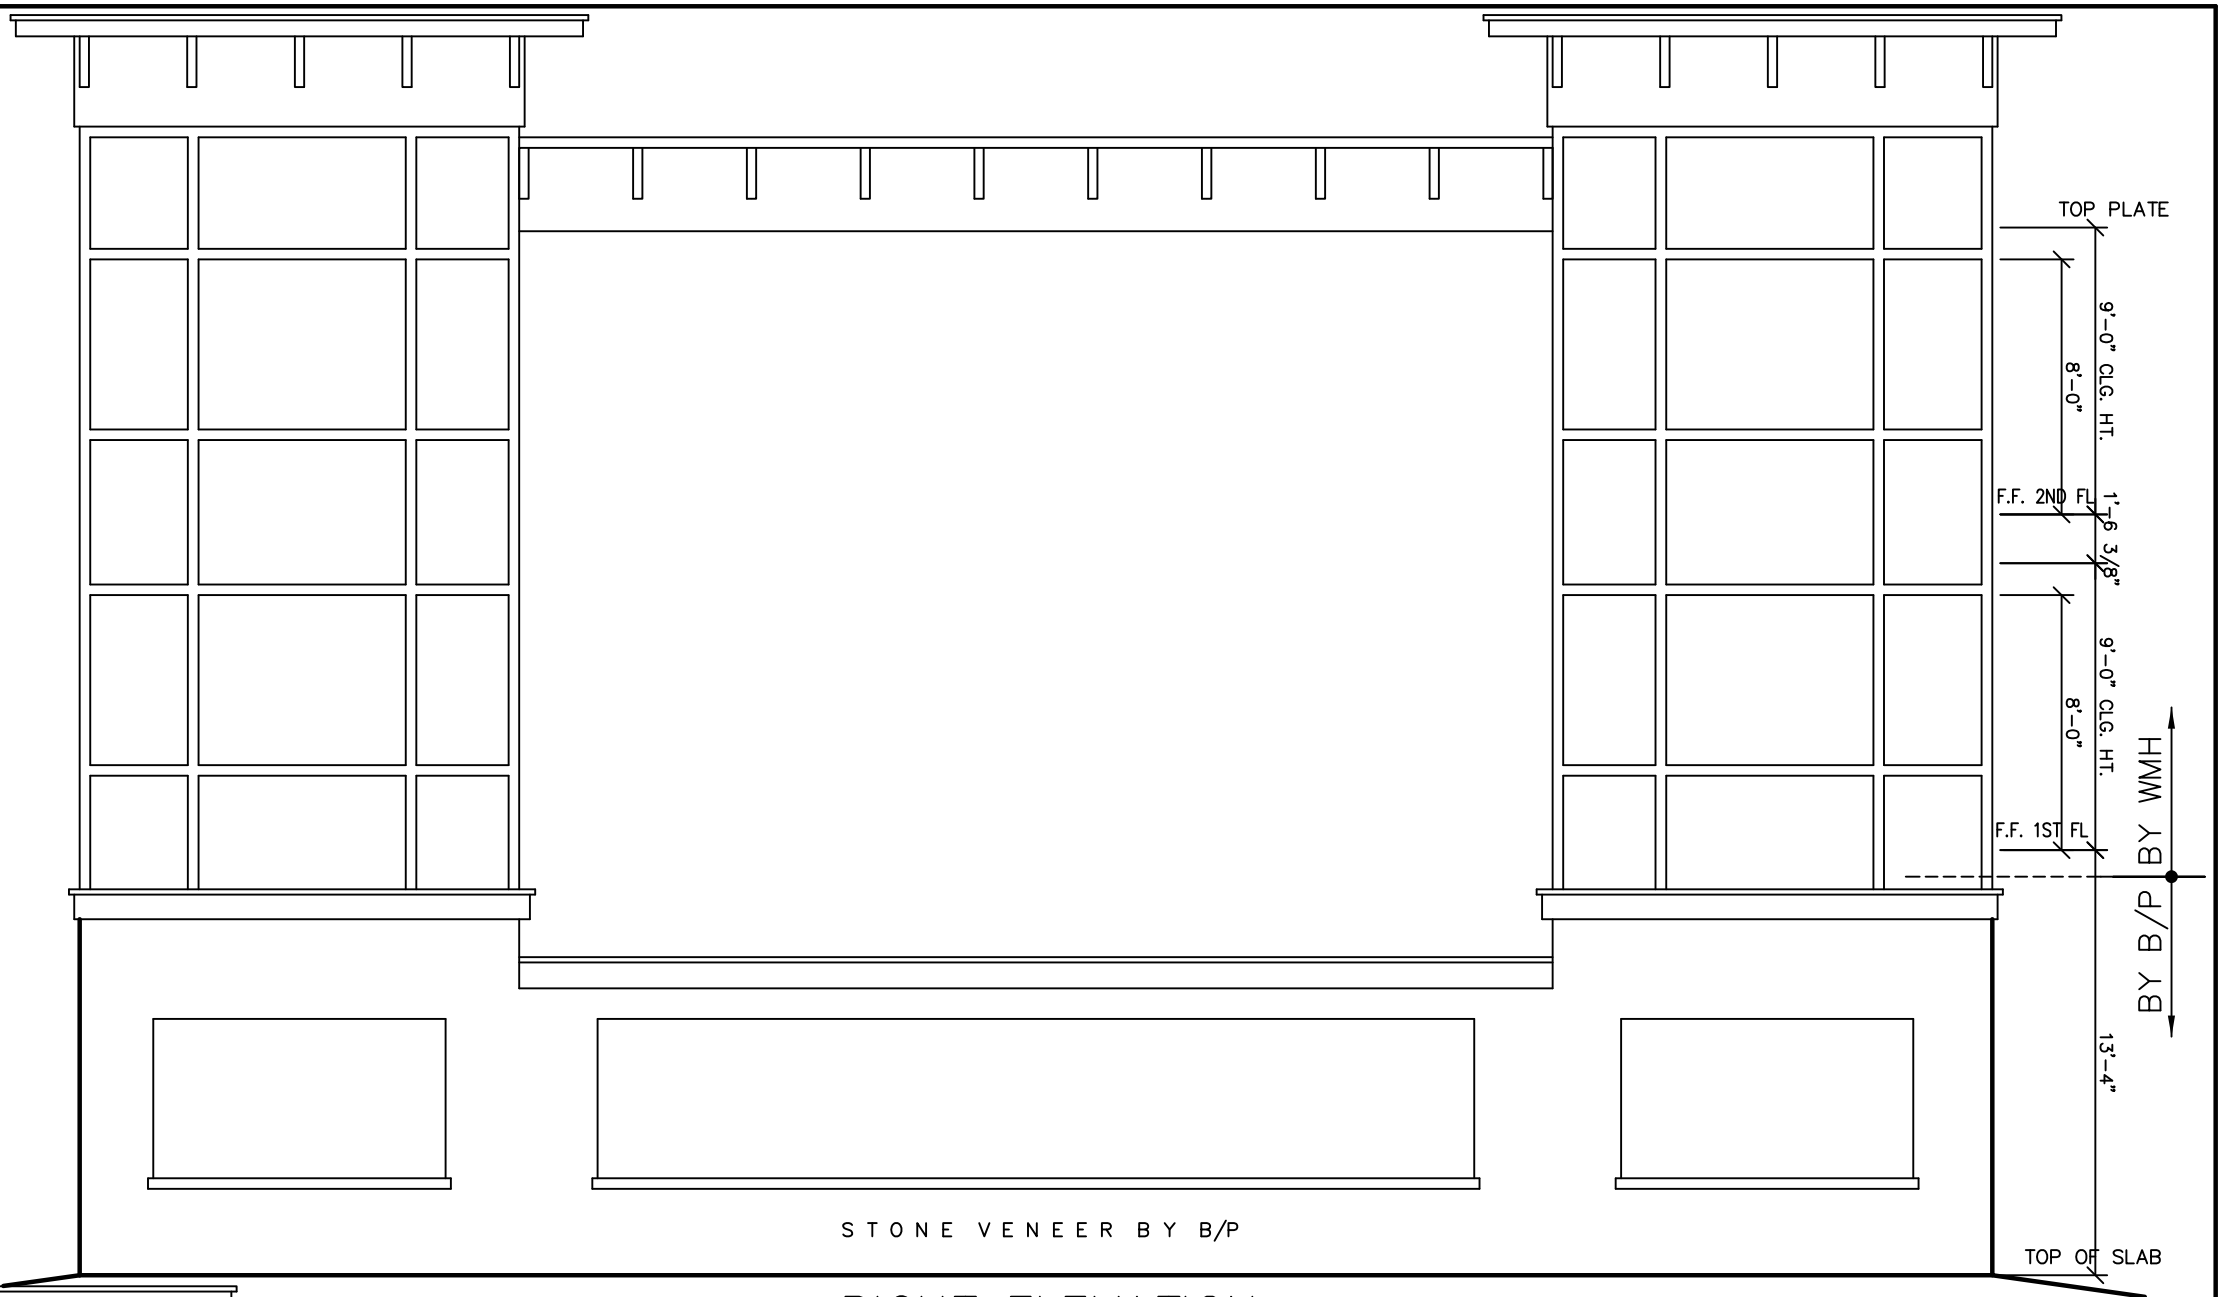

RIGHT ELEVATION

ALL TRIM AND EXTERIOR FINISHES
ARE ON SITE BY B/P


STONE VENEER BY B/P

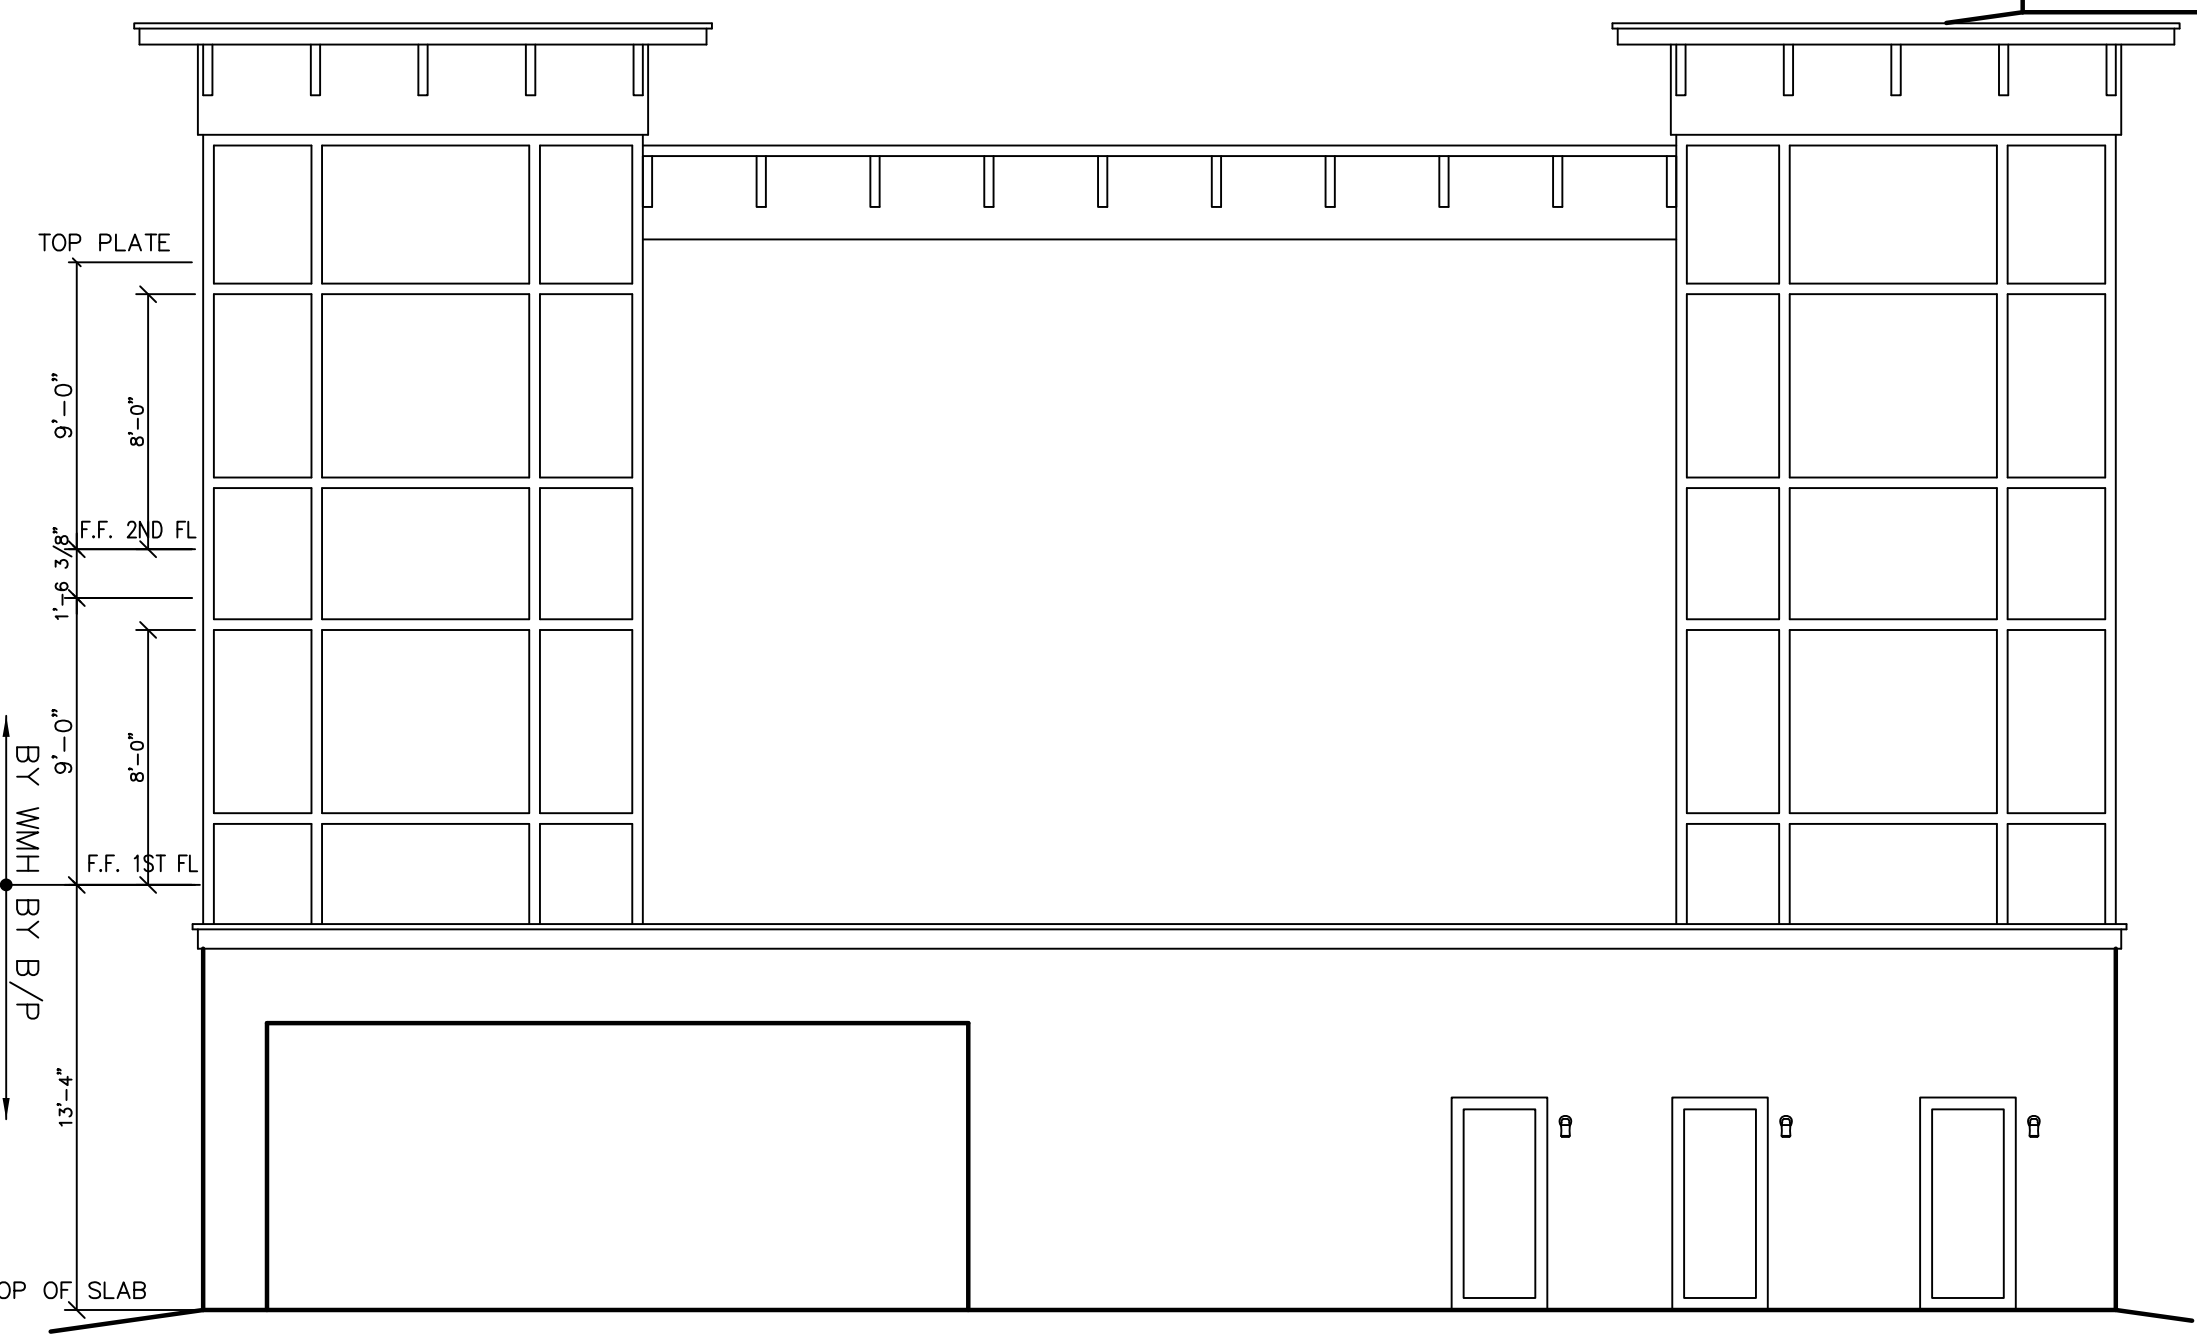

LEFT ELEVATION

SEE STANDARD NOTES & DETAILS DWG #8

THIRD PARTY INSPECTION AGENCY	PE / RA	SERIAL No. 18216-19	BUILDER: RIDGETOP CORP. 41 LEGION DRIVE BERGENFIELD, NJ 07621	HOMEOWNER: RIDGETOP CORP. SITE: 121 NORTH WASHINGTON AVE BERGENFIELD, NJ 07621	USE GROUP: R2	
		PRODUCTION No.			CONST. TYPE: VA	
		REVISION	DATE	MULTI-FAMILY CTM- ELEVATIONS		DESIGNER: RC
		DATE	CHECK			DATE: 12/17/18 SCALE: 1/4" = 1'-0"
			Westchester Modular Homes Inc 30 Reagans Mill Road, Wingdale, New York, 12594 Tel (845)832-9400 Fax (845)832-6698		PAGE: 1B	

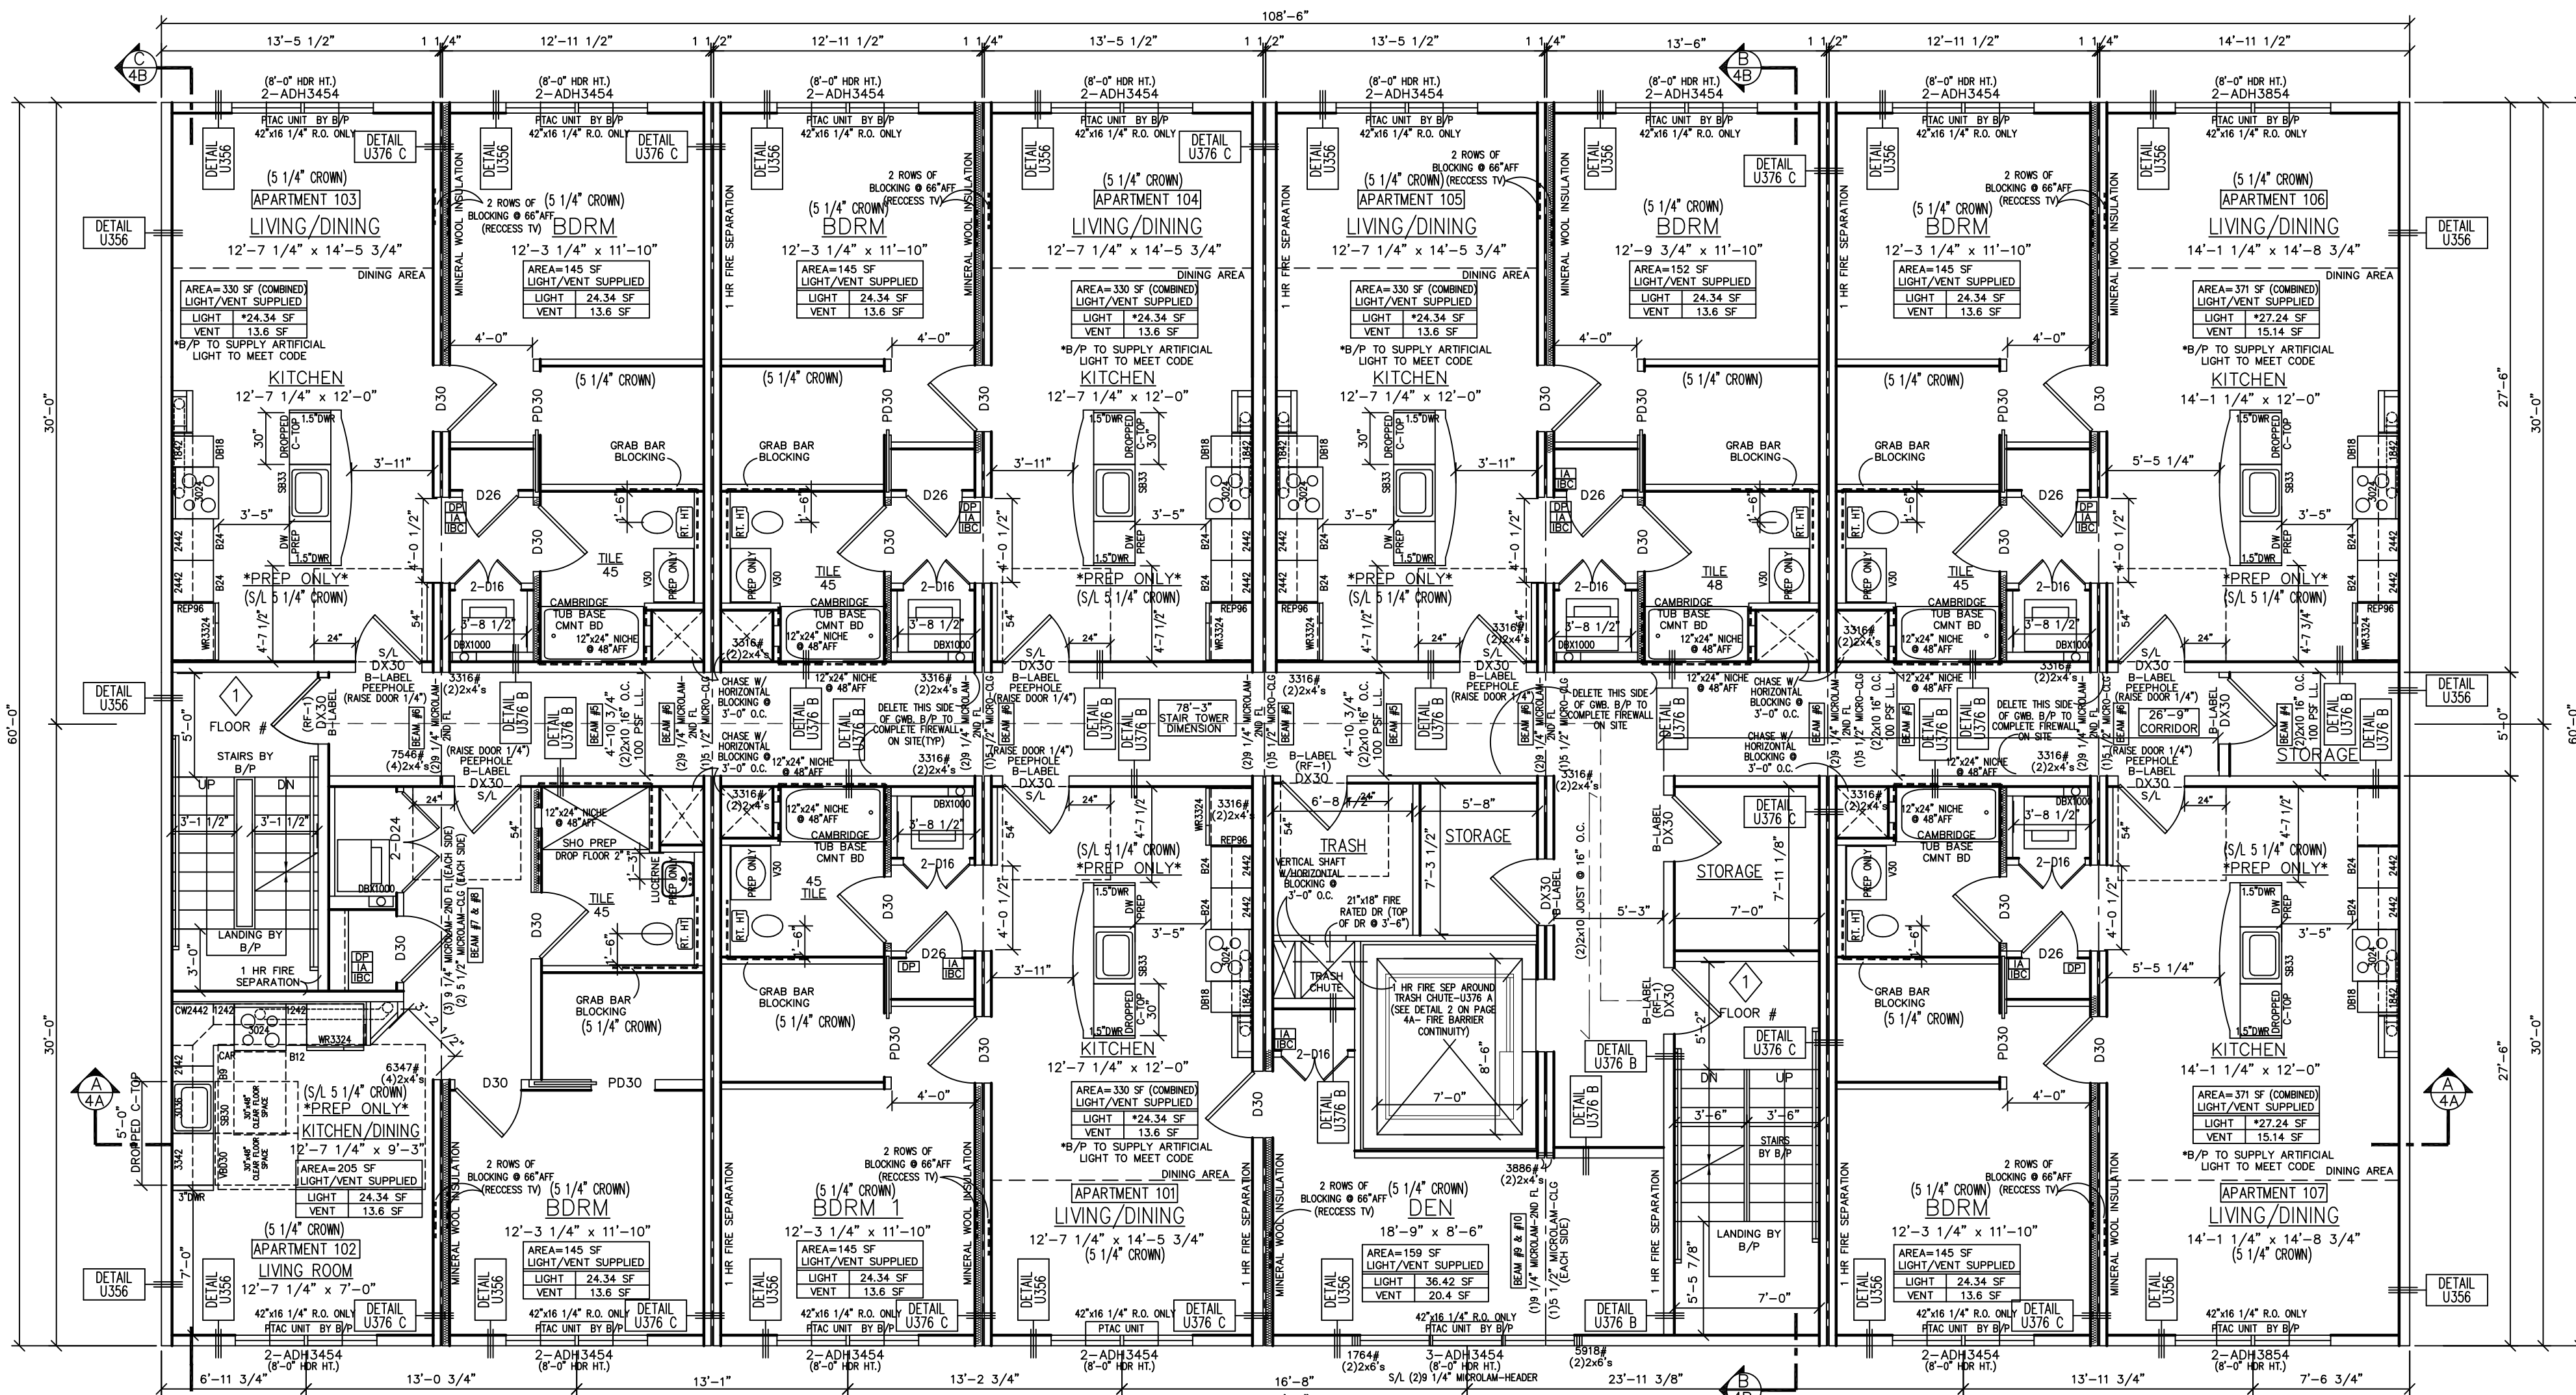

9'-0" CLG HT.

NOTES:



- * ANDERSEN 'A' SERIES WINDOWS (TRIPLE PANE-DELETE GRILLES)
- * 2x10 @ 12" O.C. F.J. (RIGHT END MODULE)
- * ZIP EXT. WALL SHEATHING
- * OSB MARRIAGE WALL SHEATHING
- * OPEN CELL INSULATION
- * 2 PANEL SQUARE SMOOTH SOLID INT. DOORS (RAISE 1/4") (KNOB HANDLES)
- * 5 1/4" NECK, WINDSOR CASING
- * RAISE BASE TRIM 3/4"-NAIL HOME
- * DELETE SHELVES- BLOCKING @ 84" AFF

** SEE PAGE 4A FOR FIRE ASSEMBLY DETAILS **

SEE STANDARD NOTES & DETAILS DWG #8

NOTE:
ALL WINDOWS WITH A SILL HEIGHT LESS THAN 24" ABOVE FINISHED FLOOR AND WITH A EXT. HEIGHT OF GREATER THAN 6'-0" TO GRADE SHALL BE EQUIPPED WITH FALL PROTECTION SUPPLIED AND INSTALLED ON SITE BY B/P IN ACCORDANCE W/ R312.2

THIRD PARTY INSPECTION AGENCY	PE / RA	SERIAL No.	18216-19	BUILDER:	RIDGETOP CORP	HOMEOWNER:	RIDGETOP CORP.	USE GROUP:	R2
		PRODUCTION No.		41 LEGION DRIVE	BERGENFIELD, NJ 07621	SITE:	121 NORTH WASHINGTON AVE	BERGENFIELD, NJ 07621	CONST. TYPE:
REVISION	DATE			MULTI-FAMILY CTM- FIRST FLOOR PLAN		Westchester Modular Homes Inc 30 Reagans Mill Road, Wingdale, New York, 12594 Tel (845)832-9400 Fax (845)832-6698		DESIGNER:	BC
DATE	CHECK							DATE:	12/17/18

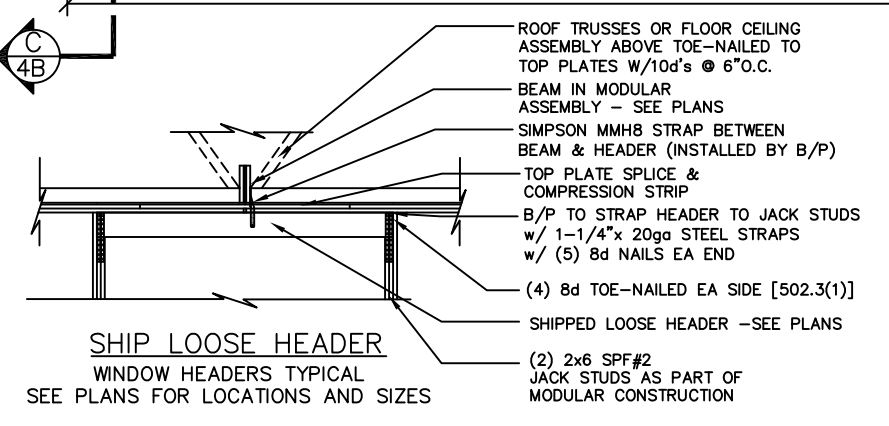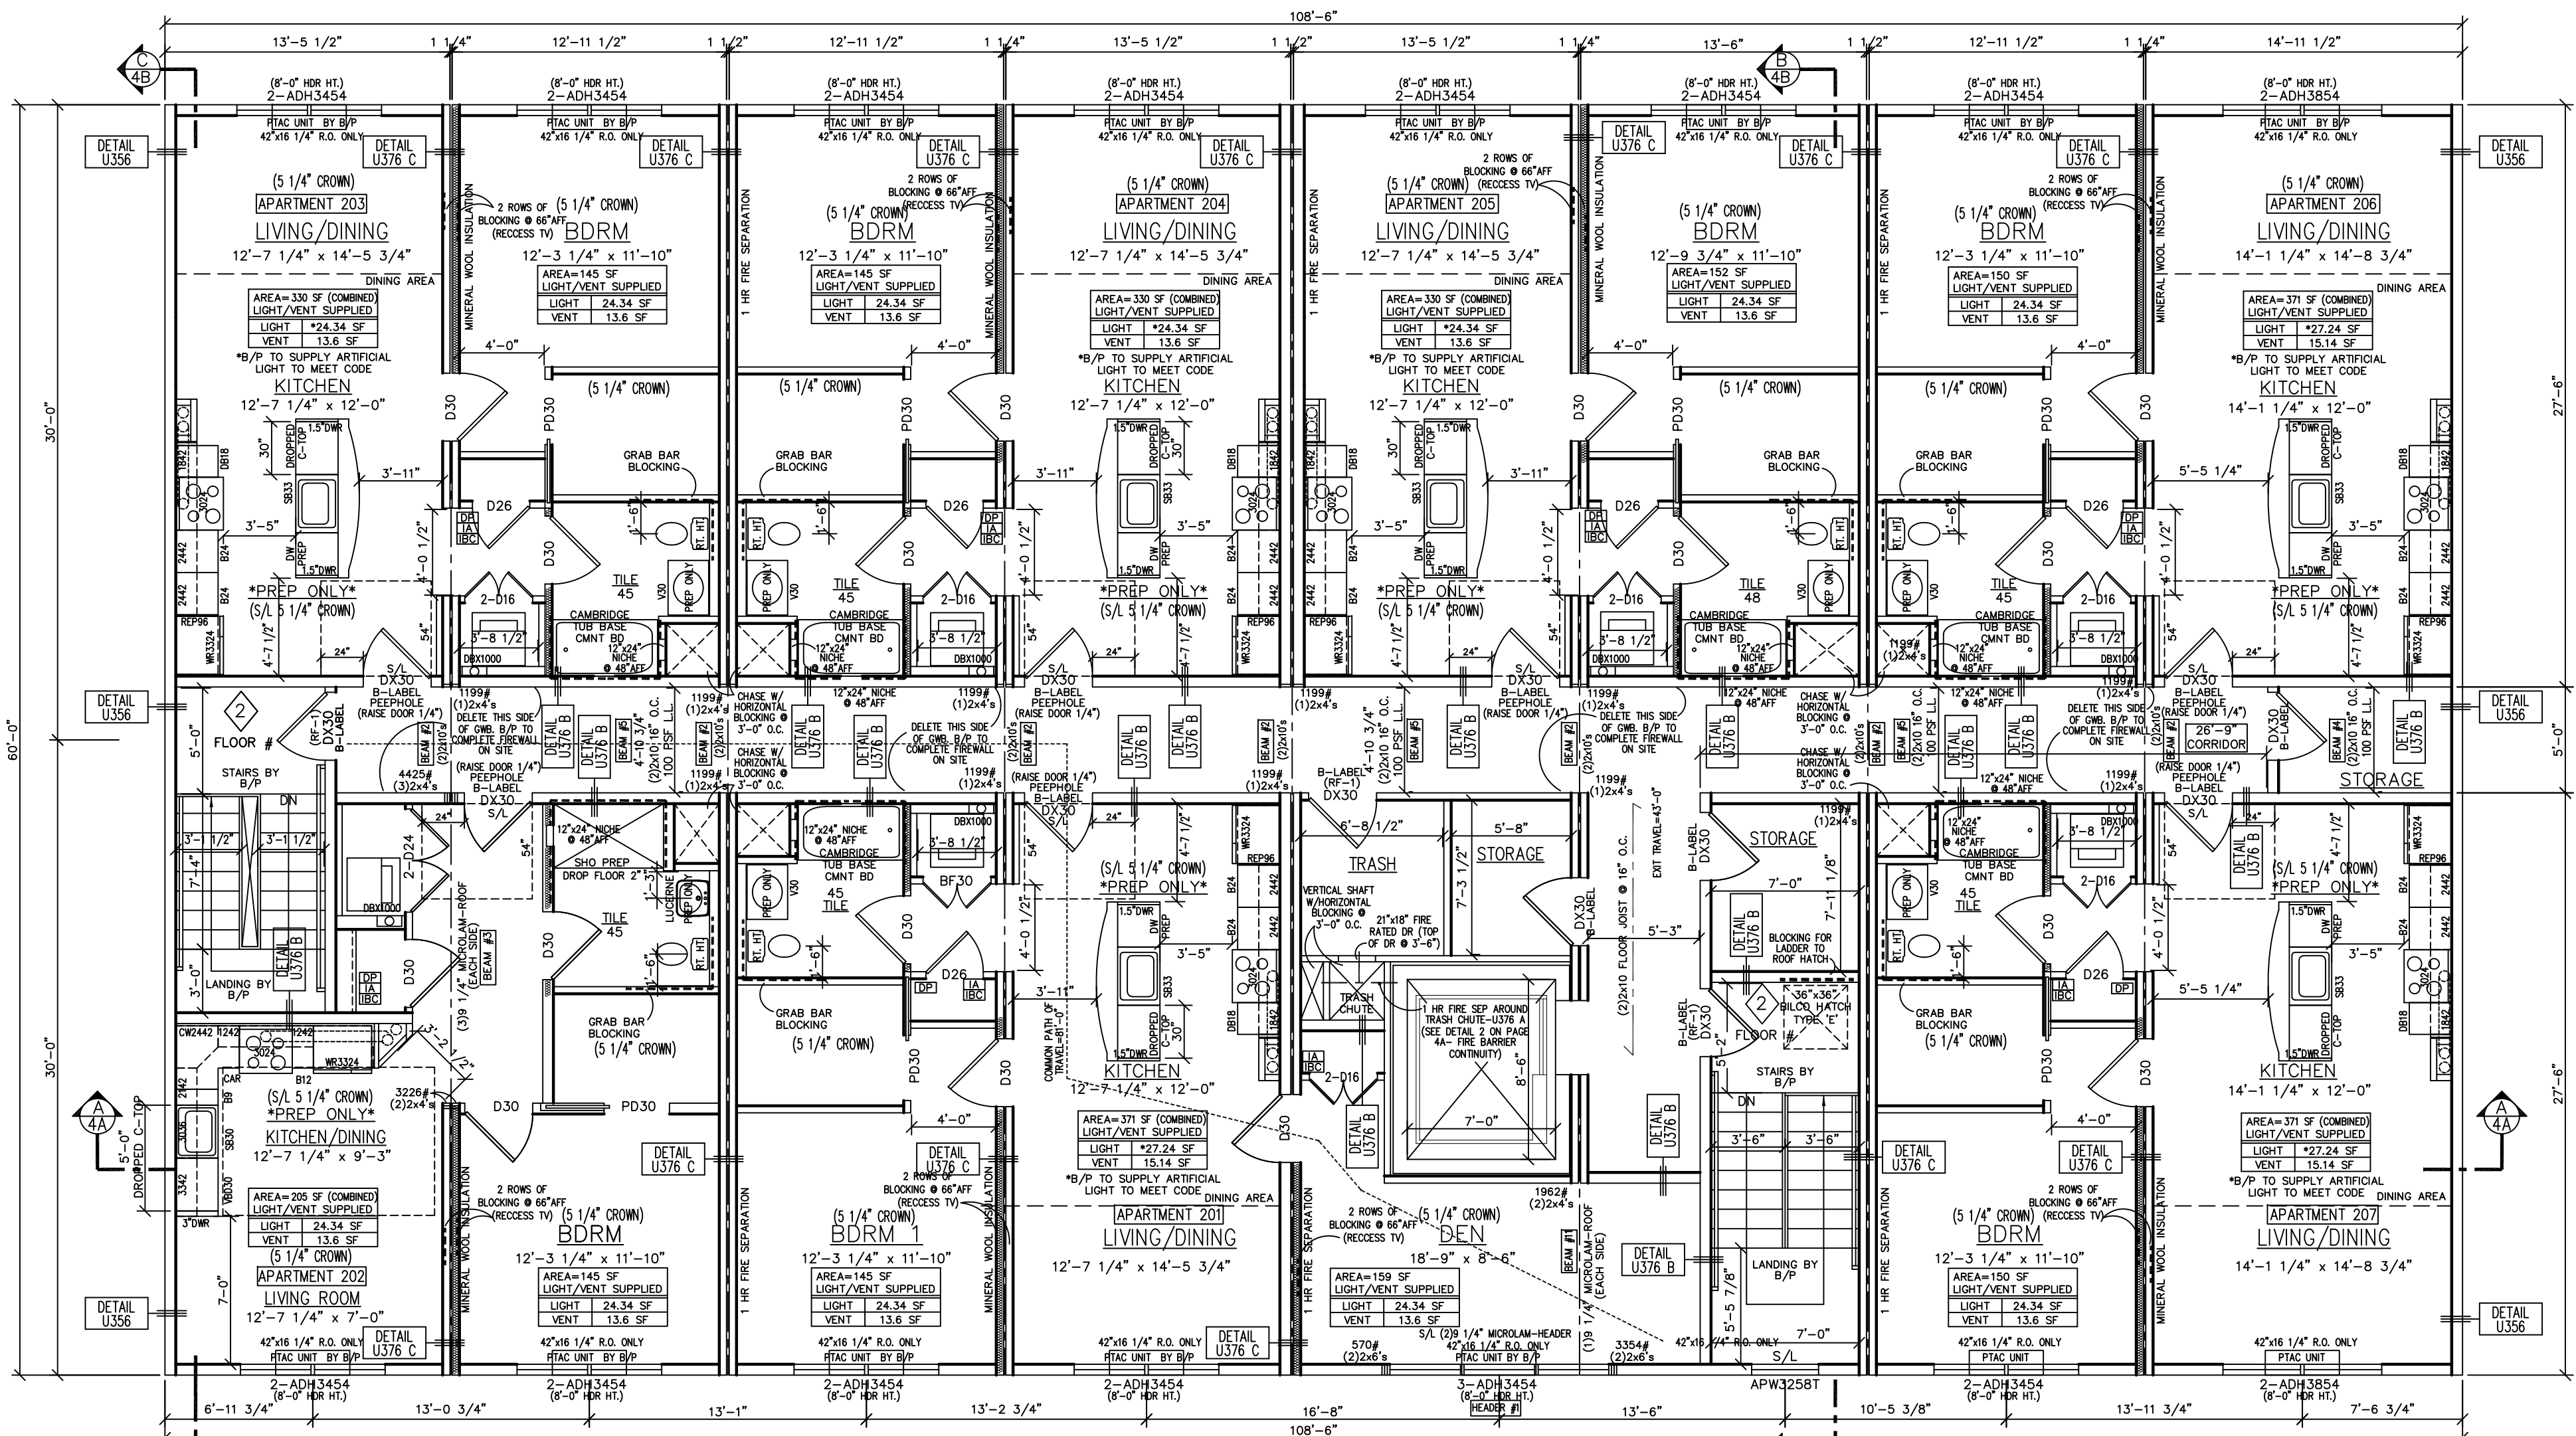

- 9'-0" CLG HT.
- NOTES:
- * ANDERSEN 'A' SERIES WINDOWS (TRIPLE PANE-DELETE GRILLES)
 - * 2x10 @ 12" O.C. F.J. (RIGHT END MODULE)
 - * ZIP EXT. WALL SHEATHING
 - * OSB MARRIAGE WALL SHEATHING
 - * OPEN CELL INSULATION
 - * 2 PANEL SQUARE SMOOTH SOLID INT. DOORS (RAISE 1/4")
 - * 5 1/4" NECK, WINDSOR CASING
 - * RAISE BASE TRIM 3/4"-NAIL HOME
 - * DELETE SHELVES- BLOCKING @ 84" AFF

** SEE PAGE 4A FOR FIRE ASSEMBLY DETAILS **

SEE STANDARD NOTES & DETAILS DWG #8

THIRD PARTY INSPECTION AGENCY	PE / RA	SERIAL No.	18216-19	BUILDER:	RIDGETOP CORP	HOMEOWNER:	RIDGETOP CORP.	USE GROUP:	R2
		PRODUCTION No.		41 LEGION DRIVE	BERGENFIELD, NJ 07621	SITE:	121 NORTH WASHINGTON AVE	BERGENFIELD, NJ 07621	CONST. TYPE:
REVISION	DATE			MULTI-FAMILY CTM- SECOND FLOOR PLAN		Westchester Modular Homes Inc 30 Reagans Mill Road, Wingdale, New York, 12594 Tel (845)832-9400 Fax (845)832-6698		DESIGNER:	BC
DATE	CHECK							DATE:	12/17/18