




LEFT ELEVATION
SCALE: 1/8"=1'-0"

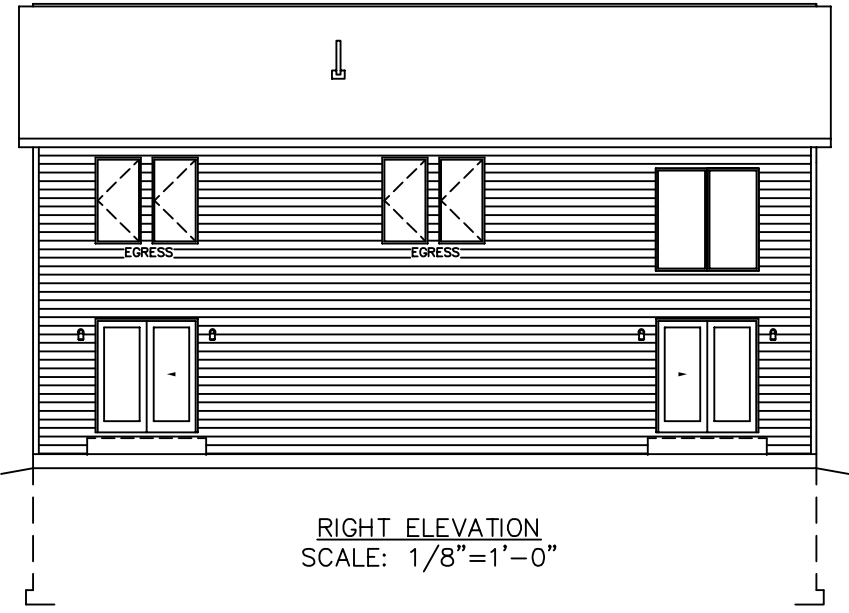

RIGHT ELEVATION
SCALE: 1/8"=1'-0"

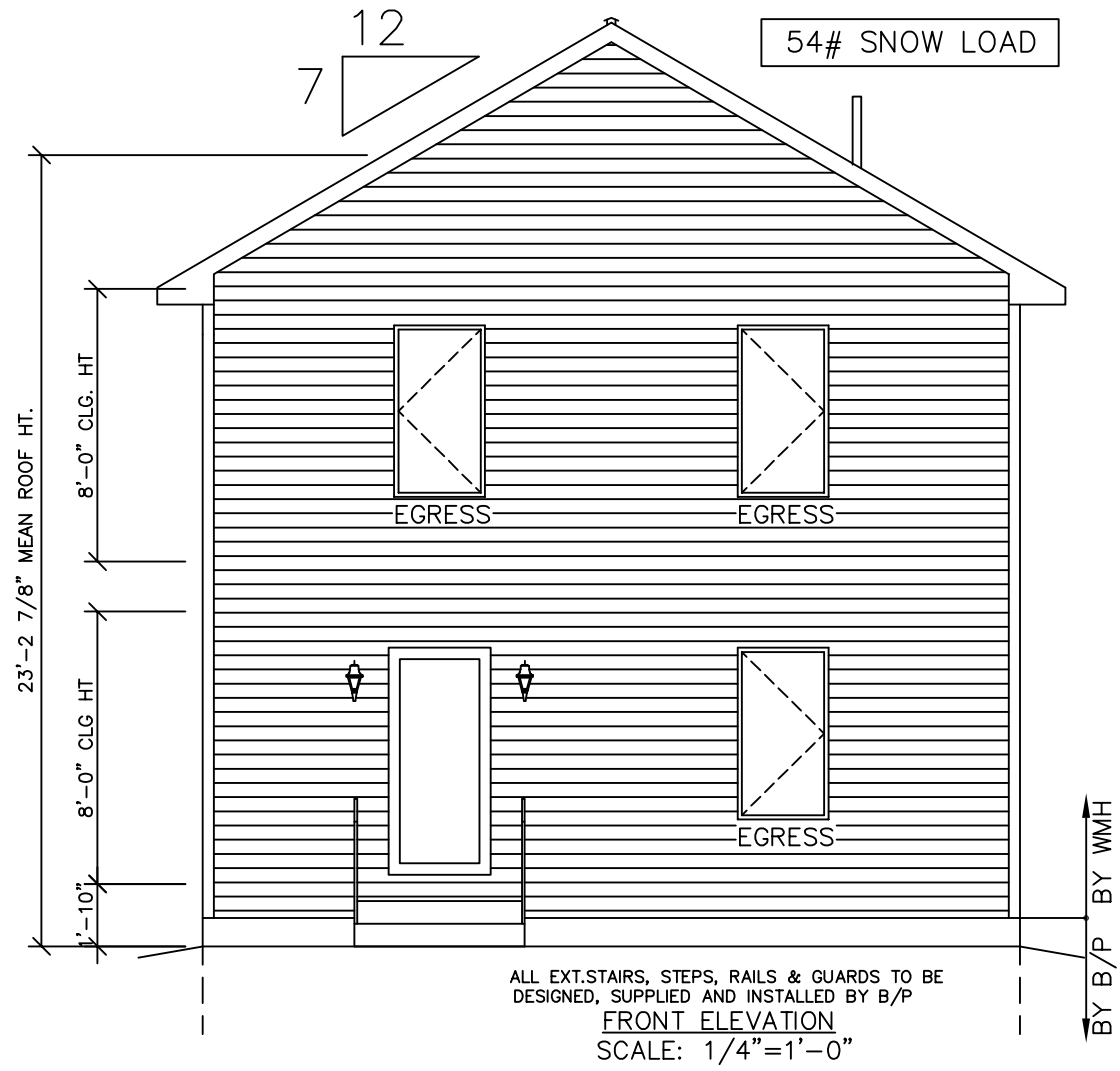

ALL EXT. STAIRS, STEPS, RAILS & GUARDS TO BE
DESIGNED, SUPPLIED AND INSTALLED BY B/P
FRONT ELEVATION
SCALE: 1/4"=1'-0"

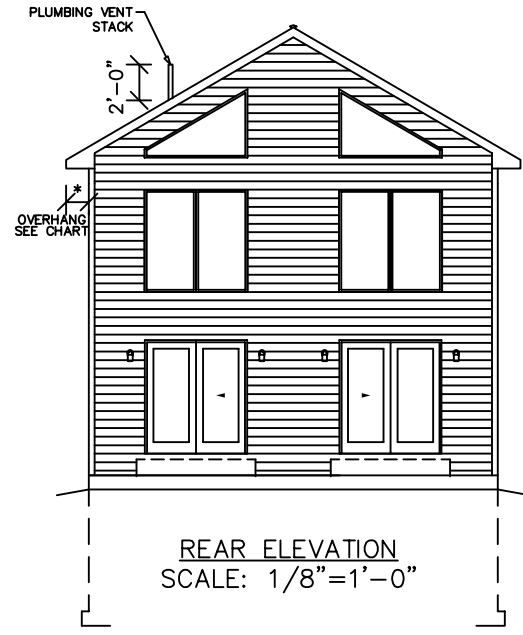

REAR ELEVATION
SCALE: 1/8"=1'-0"


SEE STANDARD NOTES & DETAILS DWG #8

USE GROUP: DETACHED SINGLE FAMILY DWELING	BUILDER:	THIRD PARTY INSPECTION AGENCY
CONST. TYPE: WOOD FRAME UNPROTECTED	HOMEOWNER:	PE / RA
DESIGNER: RRC	SERIAL No. 22056	
DATE: 05/07/22	PRODUCTION No.	
SCALE: AS NOTED	REVISION	DATE
PAGE: 1	CHECK	DATE
	STD REVISION	01/10/15

**COLONIAL CTM-L
ELEVATIONS**

Westchester Modular Homes Inc
30 Reagans Mill Road, Wingdale, New York, 12594
Tel (845)832-9400 Fax (845)832-6698

SEE STANDARD NOTES & DETAILS DWG #8

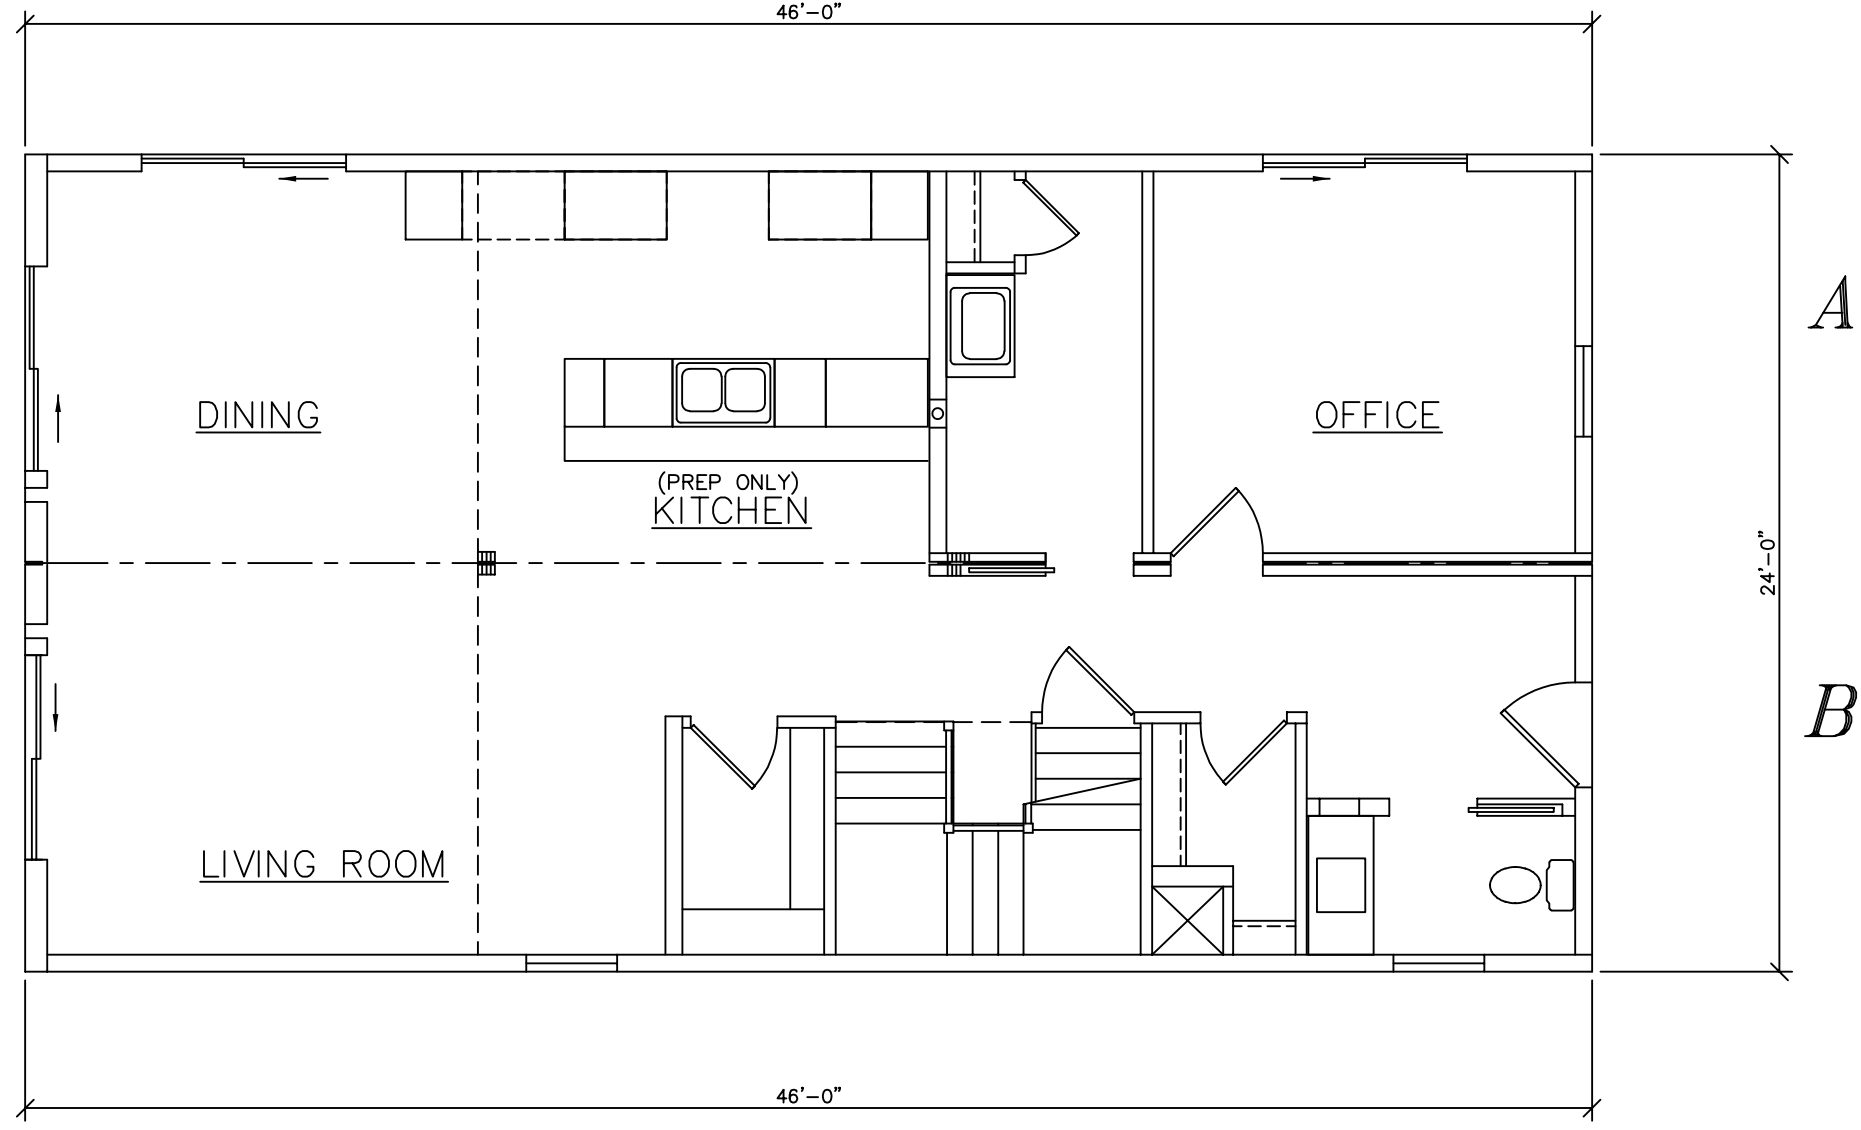

FRONT

USE GROUP:
DETACHED SINGLE
FAMILY DWELLING
CONST. TYPE:
WOOD FRAME
UNPROTECTED
DESIGNER:
RC
DATE:
05/07/22
SCALE:
1/4" = 1'-0"
PAGE:

BUILDER:

COLONIAL CTM-L



Westchester Modular Homes Inc
30 Reagans Mill Road, Wingdale, New York, 12594
Tel (845)832-9400 Fax (845)832-6698

HOMEOWNER:

SERIAL No. **22056**

PRODUCTION No.


REVISION	DATE
RC	06/01/22
	07/21/22

CHECK	DATE

PE / RA

THIRD PARTY INSPECTION AGENCY

SEE STANDARD NOTES & DETAILS DWG #8

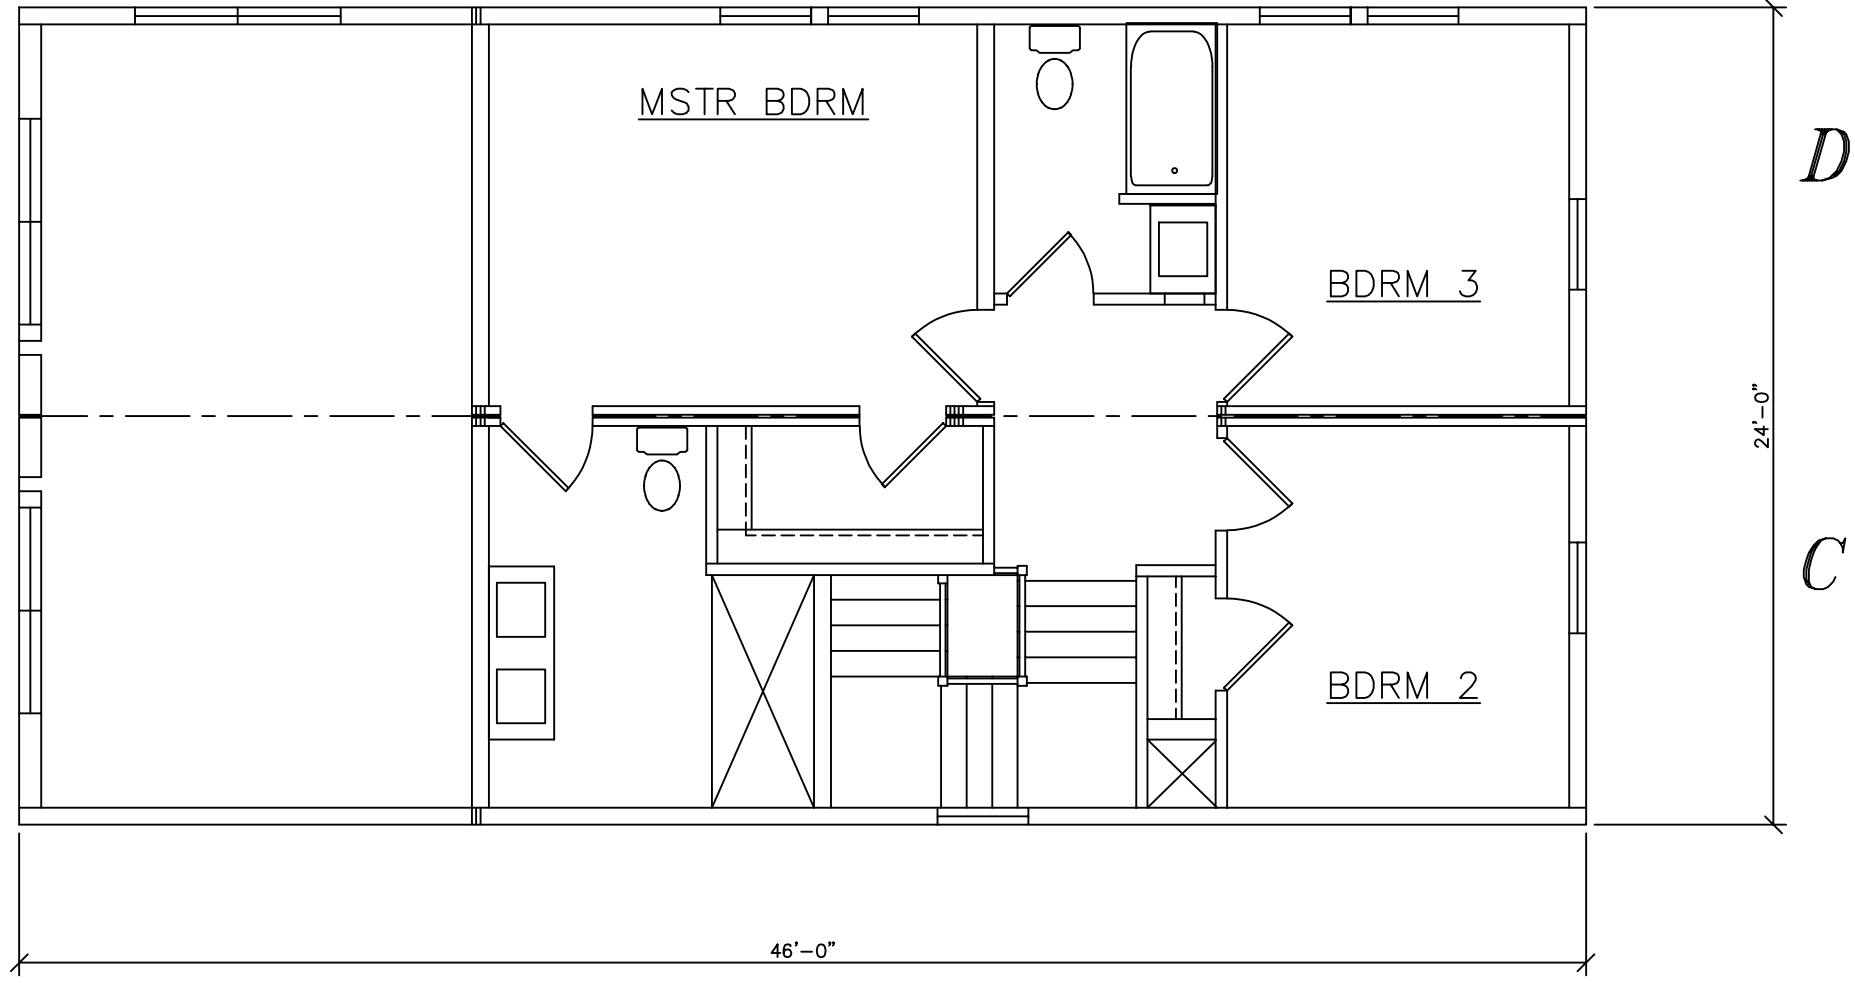

USE GROUP:
DETACHED SINGLE
FAMILY DWELING

CONSTR. TYPE:
WOOD FRAME
UNPROTECTED

DESIGNER:
RC

DATE:
05/07/22

SCALE:
1/4" = 1'-0"

PAGE:

BUILDER:

HOMEOWNER:

COLONIAL CTM-L

Westchester Modular Homes Inc
30 Reagans Mill Road, Wingdale, New York, 12594
Tel (845)832-9400 Fax (845)832-6698



SERIAL No. **22056**

PRODUCTION No.

REVISION	DATE
RC	06/01/22
	07/21/22

CHECK	DATE

PE / RA

THIRD PARTY INSPECTION AGENCY