




FRONT ELEVATION

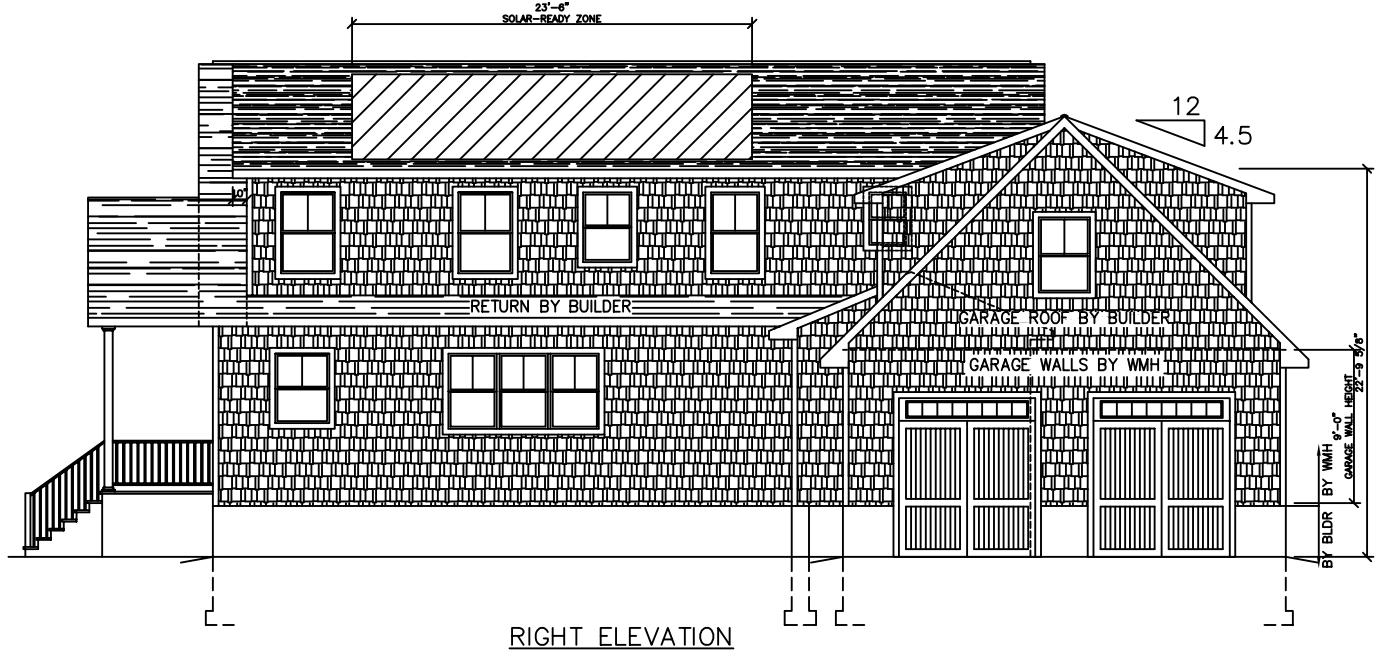


RIGHT ELEVATION

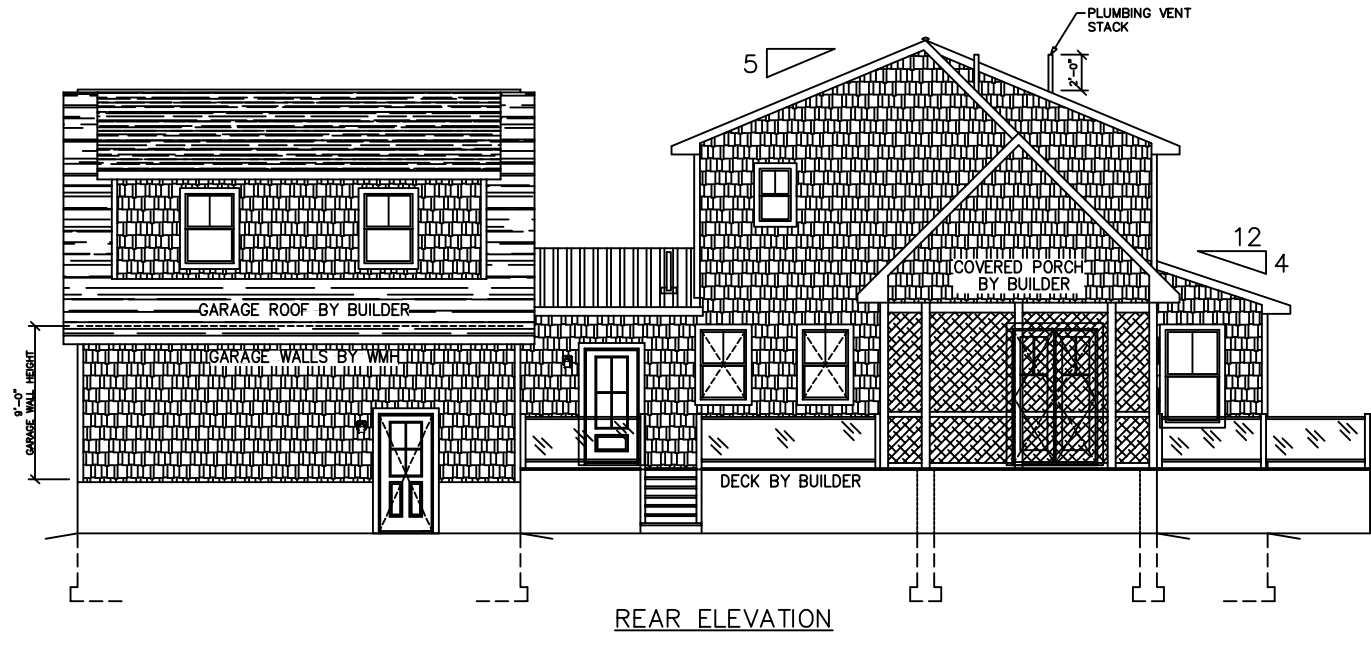


REAR ELEVATION

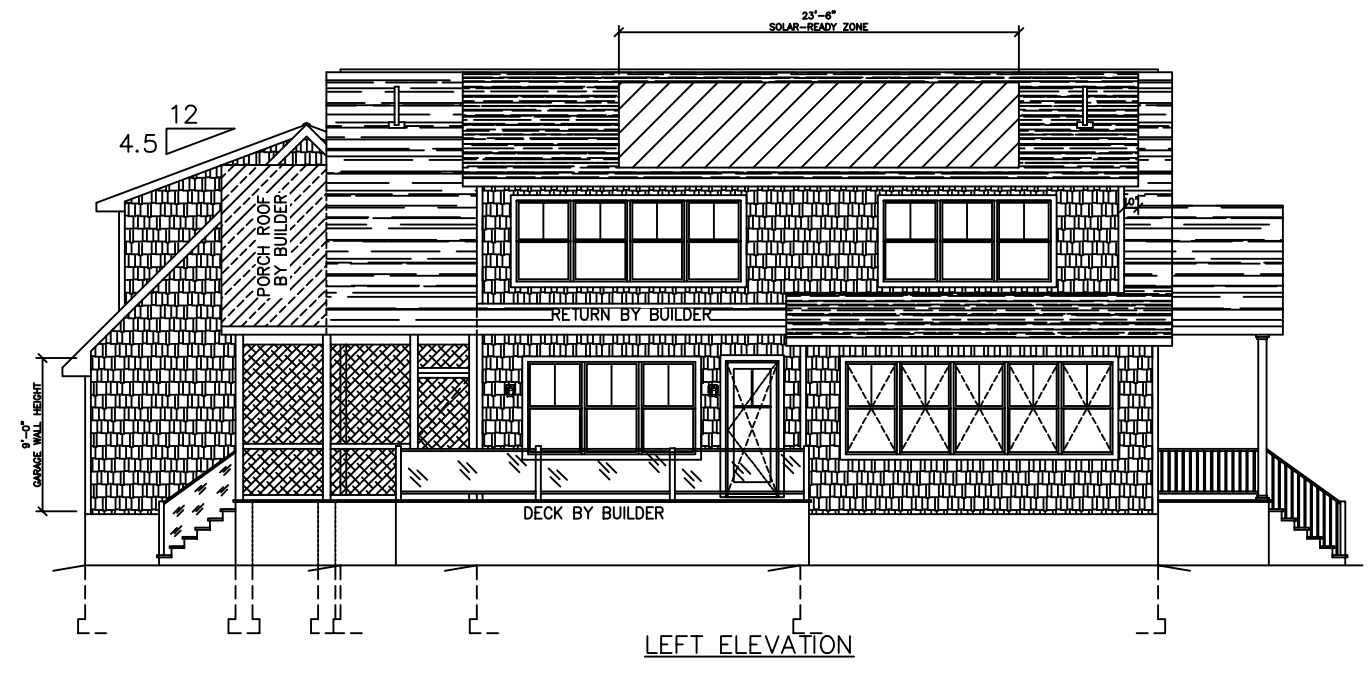

LEFT ELEVATION

 THIRD PARTY INSPECTION AGENCY	PE / RA	SERIAL No. <b>22145</b>	BUILDER:	OWNER:	USE GROUP: SINGLE FAMILY
		PRODUCTION No. <b>7932</b>			CONST. TYPE: WOOD FRAME (VB)
		REVISION	DATE		DESIGNER: <b>V. GIORGIO</b>
			09/23/22		DATE: 08/17/22
			12/02/22		SCALE: 1/8" = 1'-0"
			12/19/22		PAGE:
		CHECK	DATE	<b>COLONIAL CTM-L ELEVATIONS</b>  <b>Westchester Modular Homes Inc</b> 30 Reagans Mill Road, Wingdale, New York, 12594 Tel (845)832-9400 Fax (845)832-6698	

**FRONT**

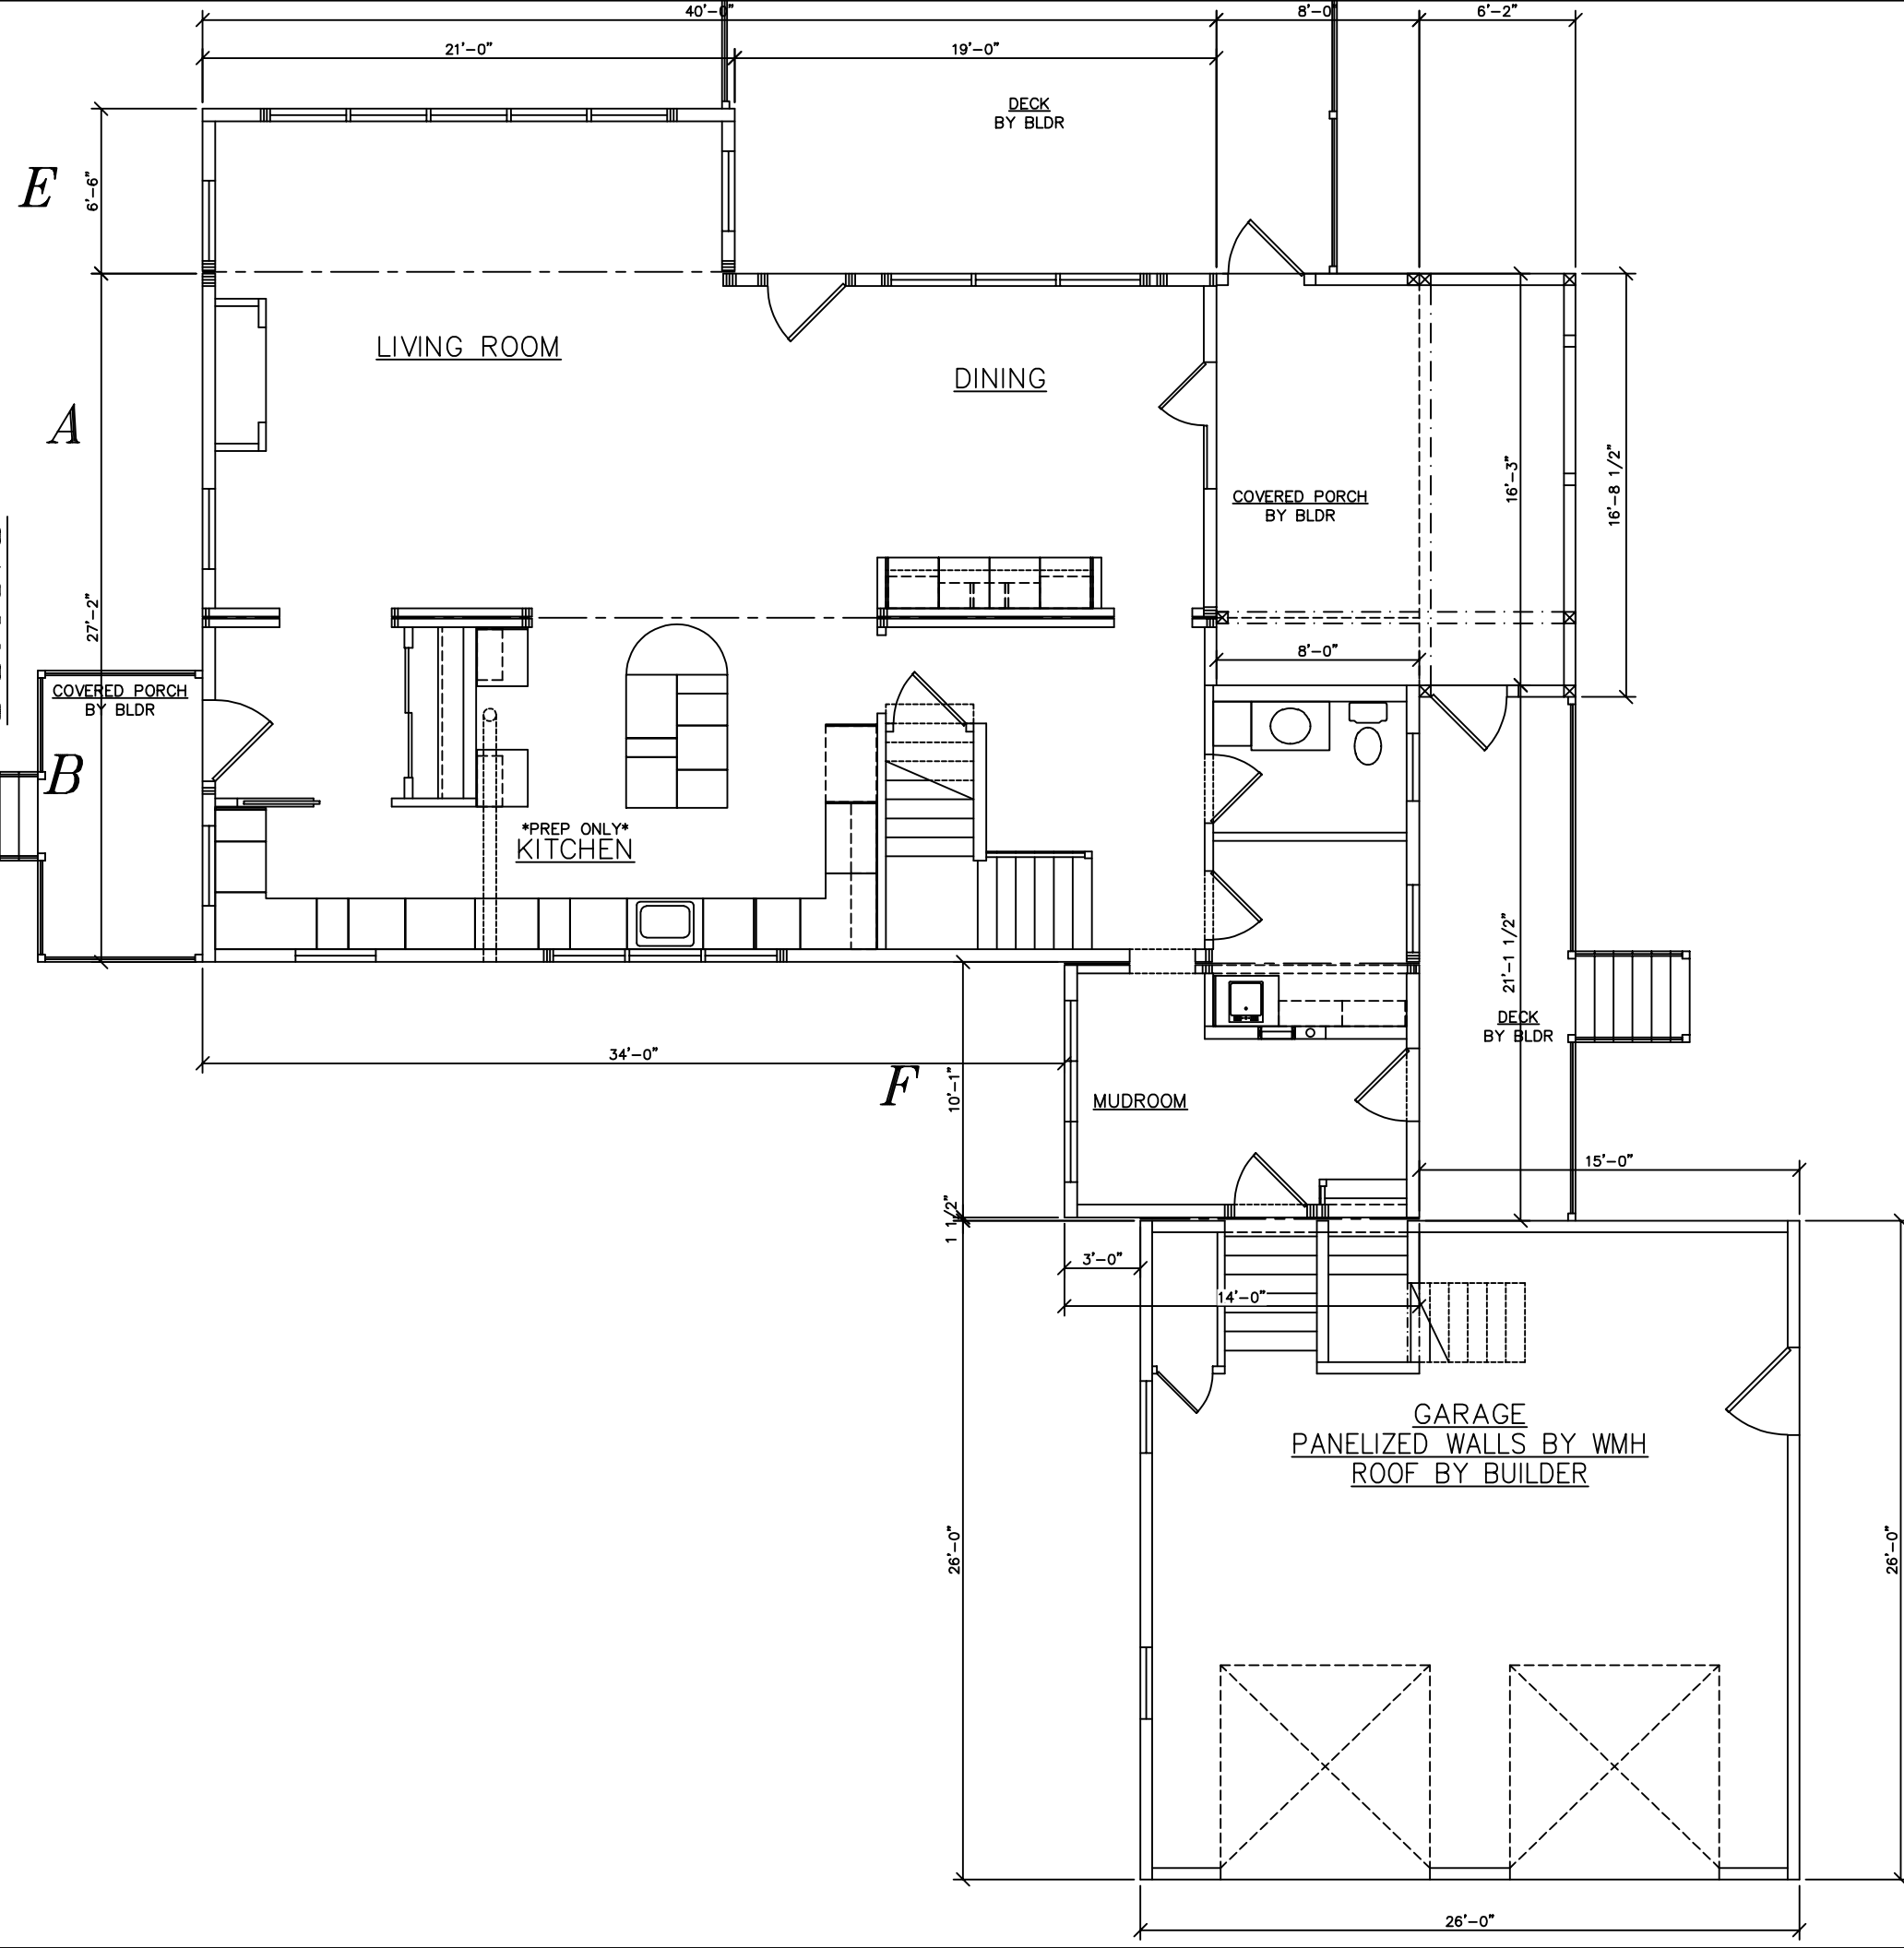

SEE STANDARD NOTES & DETAILS DWG #8

USE GROUP: SINGLE FAMILY  
 CONST. TYPE: WOOD FRAME (WB)  
 DESIGNER: V. GIORGIO  
 DATE: 08/17/22  
 SCALE: 1/32" = 1'-0"  
 PAGE:

BUILDER:

HOMEOWNER:

**COLONIAL CTM-L**



**Westchester Modular Homes Inc**  
 30 Reagans Mill Road, Wingdale, New York, 12594  
 Tel (845)832-9400 Fax (845)832-6698

SERIAL No. **22145**

PRODUCTION No. **7932**

REVISION	DATE
.	09/23/22
.	12/02/22
.	12/19/22



CHECK	DATE

STD REVISION 01/10/15

PE / RA

THIRD PARTY INSPECTION AGENCY

**FRONT**

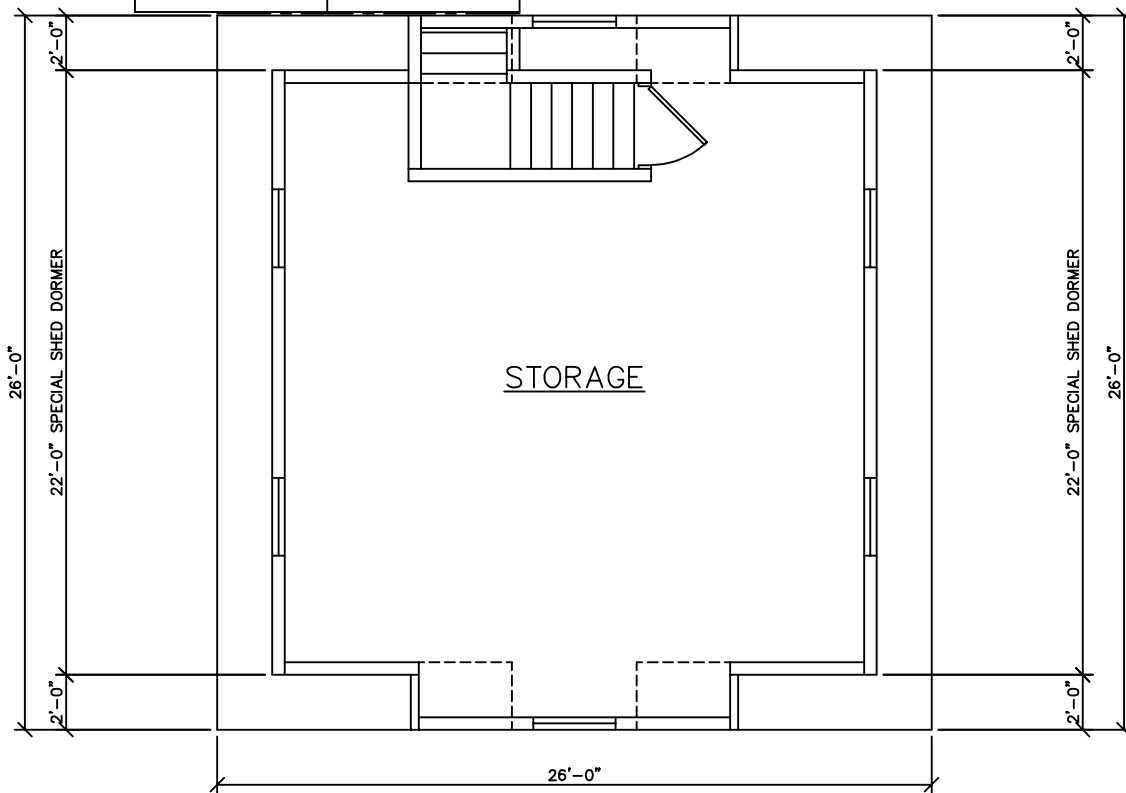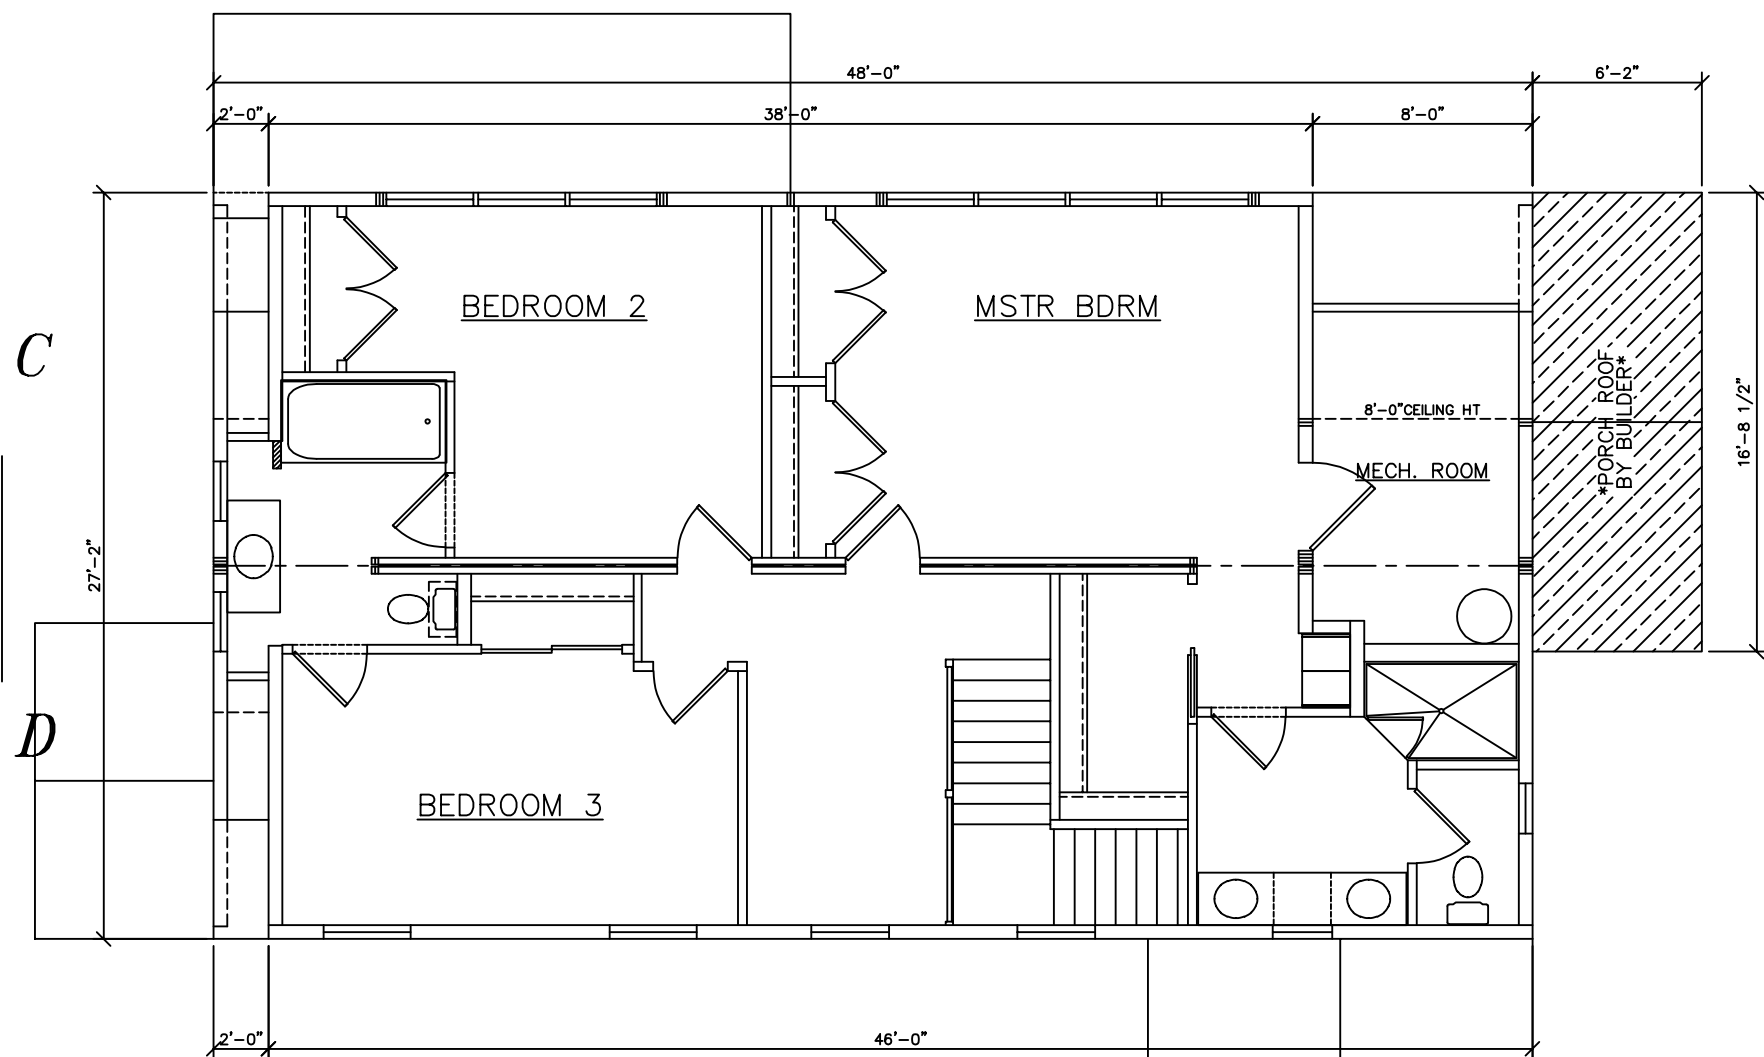

SEE STANDARD NOTES & DETAILS DWG #8

USE GROUP: SINGLE FAMILY  
 CONST. TYPE: WOOD FRAME (WB)  
 DESIGNER: V. GIORGIO  
 DATE: 08/17/22  
 SCALE: 1/32" = 1'-0"  
 PAGE:

BUILDER: HOMEOWNER:

**COLONIAL CTM-L**

**Westchester Modular Homes Inc**  
 30 Reagans Mill Road, Wingdale, New York, 12594  
 Tel (845)832-9400 Fax (845)832-6698

SERIAL No. **22145**  
 PRODUCTION No. **7932**

REVISION	DATE
.	09/23/22
.	12/02/22
.	12/19/22
CHECK	DATE
STD REVISION	01/10/15

PE / RA

THIRD PARTY INSPECTION AGENCY