



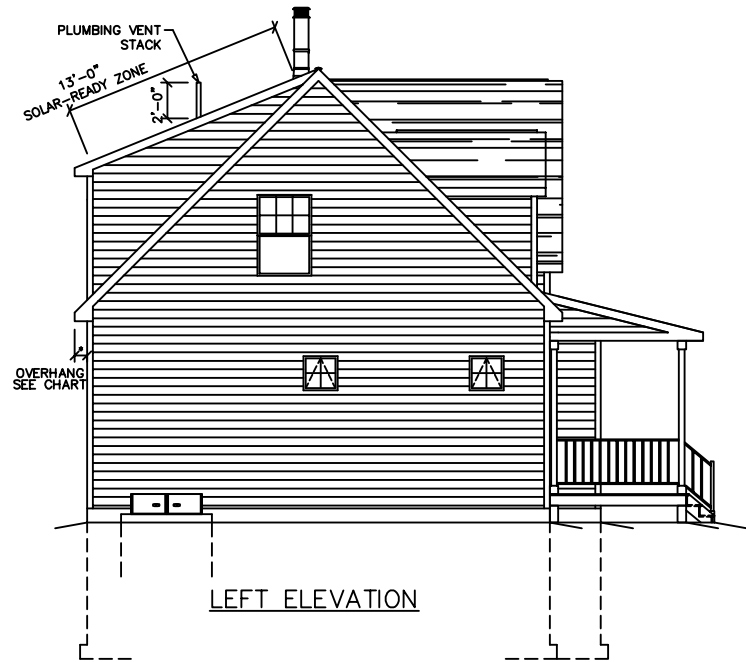


LEFT ELEVATION

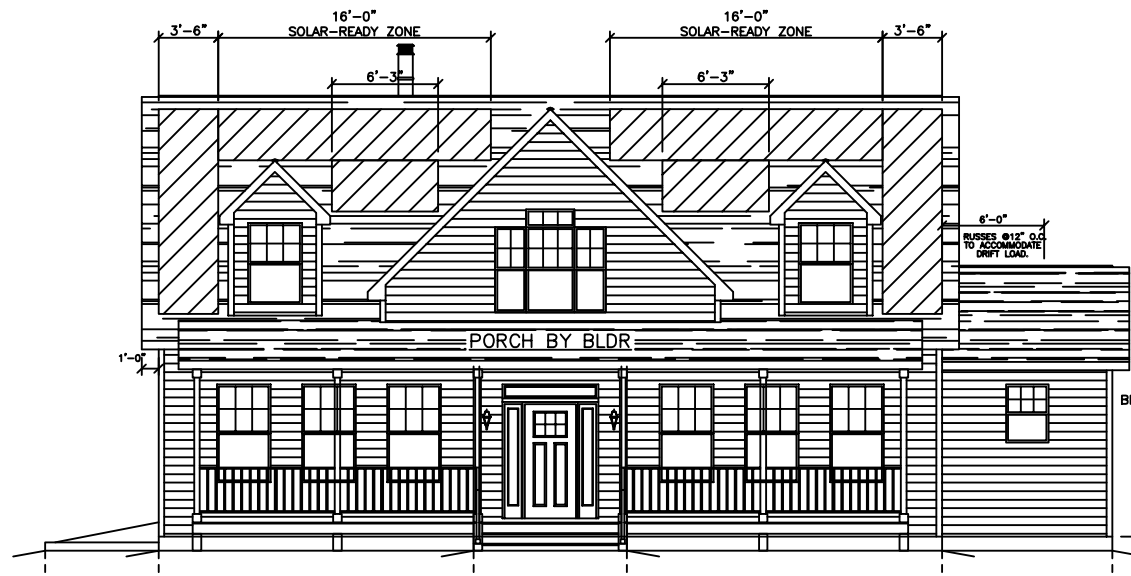


ALL EXT.STAIRS, STEPS, RAILS & GUARDS TO BE
DESIGNED, SUPPLIED AND INSTALLED BY B/P

FRONT ELEVATION

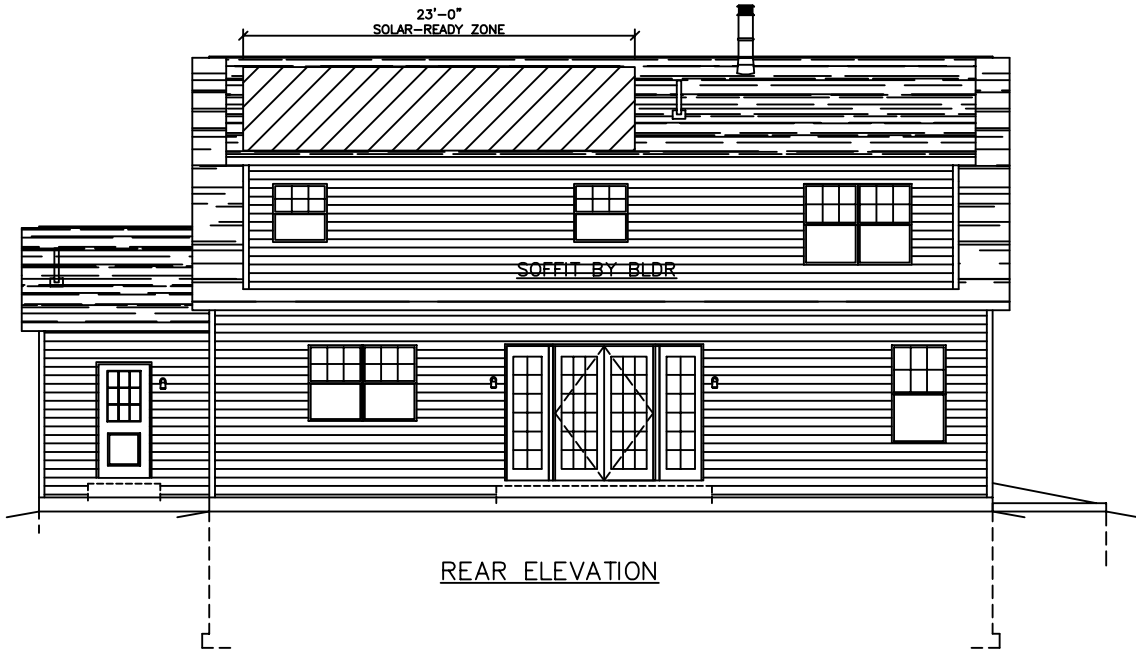


REAR ELEVATION

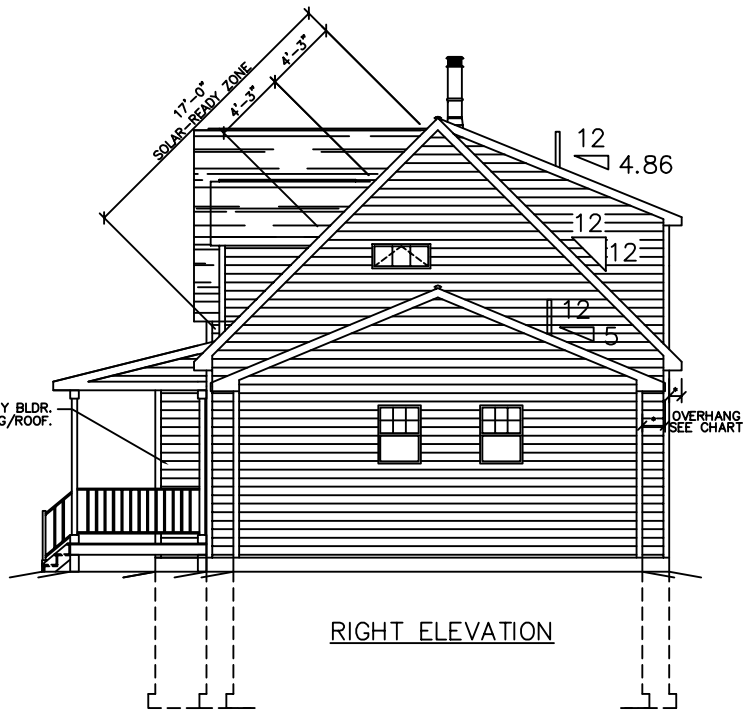

RIGHT ELEVATION


SEE STANDARD NOTES & DETAILS DWG #8

BUILDER:		HOMEOWNER:		THIRD PARTY INSPECTION AGENCY	
USE GROUP: SINGLE FAMILY	SERIAL No. 24052			PE / RA	
CONST. TYPE: WOOD FRAME (VB)	PRODUCTION No. 8220				
DESIGNER: R. SEAMAN	REVISION	RS	DATE		
DATE: 05/07/2024			08/20/2024		
SCALE: 1/8" = 1'-0"					
PAGE: 1		CHECK	DATE		
		STD REVISION	01/10/15		
4-BOX CAPE CTM-L ELEVATIONS					
 Westchester Modular Homes Inc 30 Reagans Mill Road, Wingdale, New York, 12594 Tel (845)832-9400 Fax (845)832-6698					

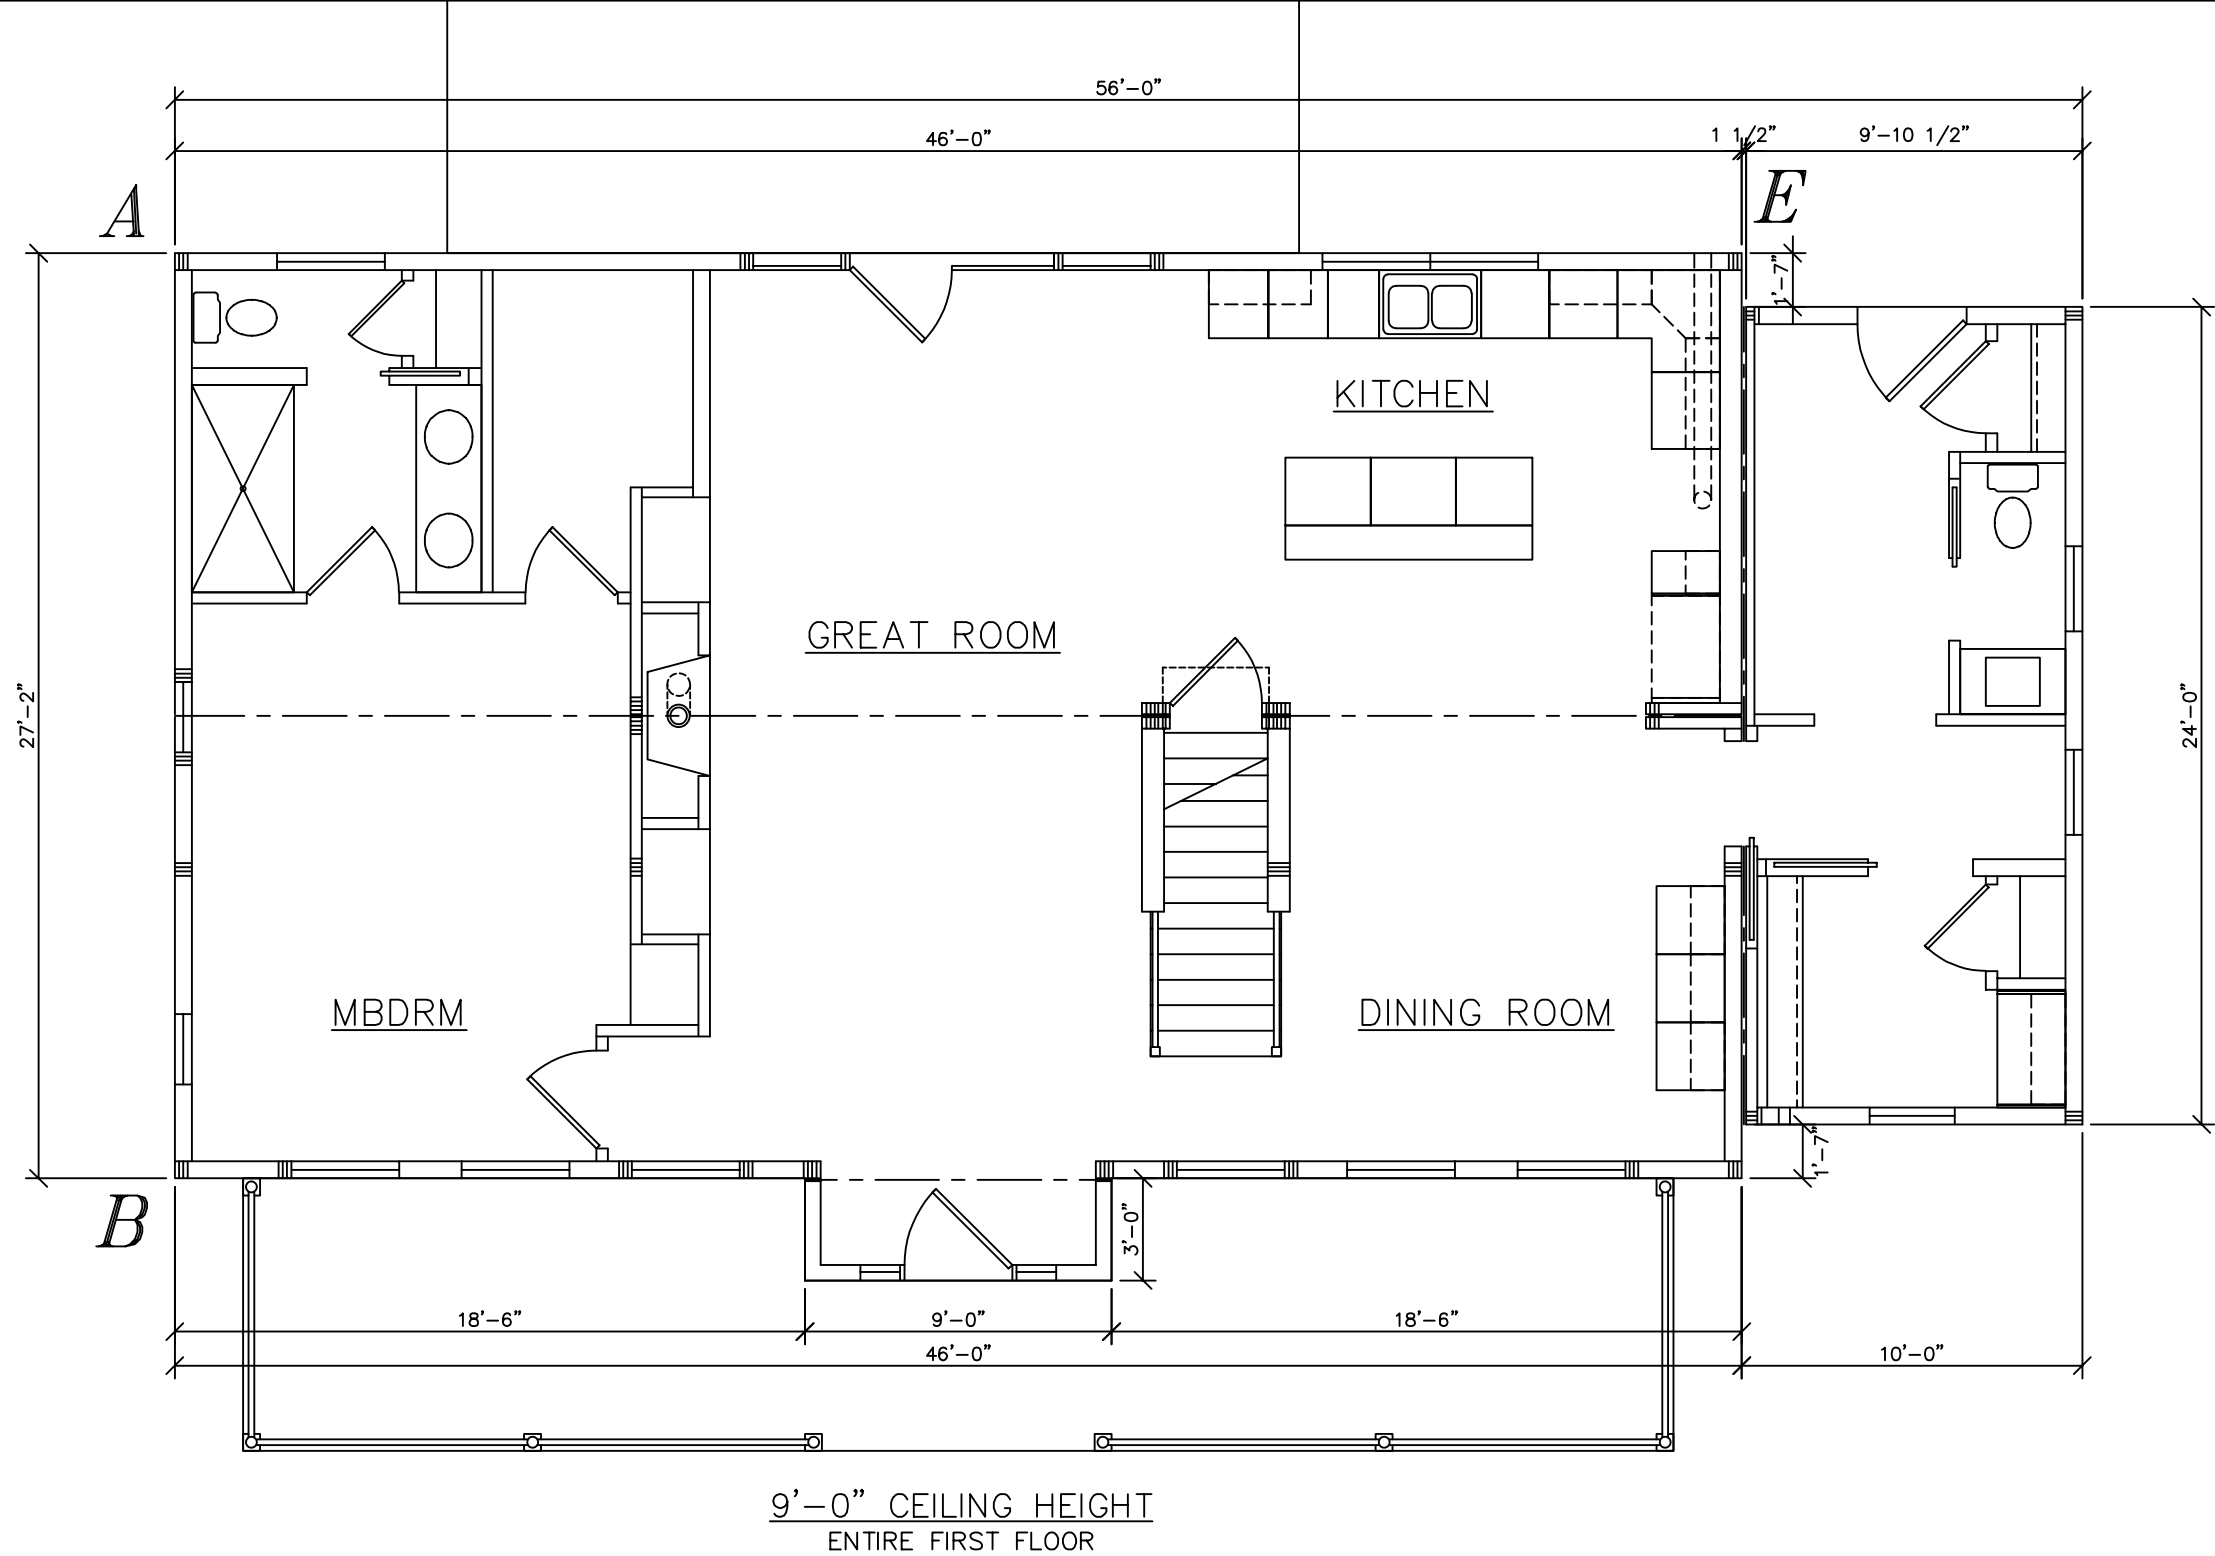

SEE STANDARD NOTES & DETAILS DWG #8

USE GROUP: SINGLE FAMILY	BUILDER:	HOMEOWNER:	SERIAL No. 24052	PE / RA	THIRD PARTY INSPECTION AGENCY
CONST. TYPE: WOOD (VB) FRAME (VB)			PRODUCTION No. 8220		
DESIGNER: R. SEAMAN	4-BOX CAPE CTM-L		REVISION	DATE	
DATE: 05/07/2024			RS	08/20/2024	
SCALE:			RS	08/28/2024	
1/4" = 1'-0"					
PAGE:					
		Westchester Modular Homes Inc 30 Reagans Mill Road, Wingdale, New York, 12594 Tel (845)832-9400 Fax (845)832-6698			

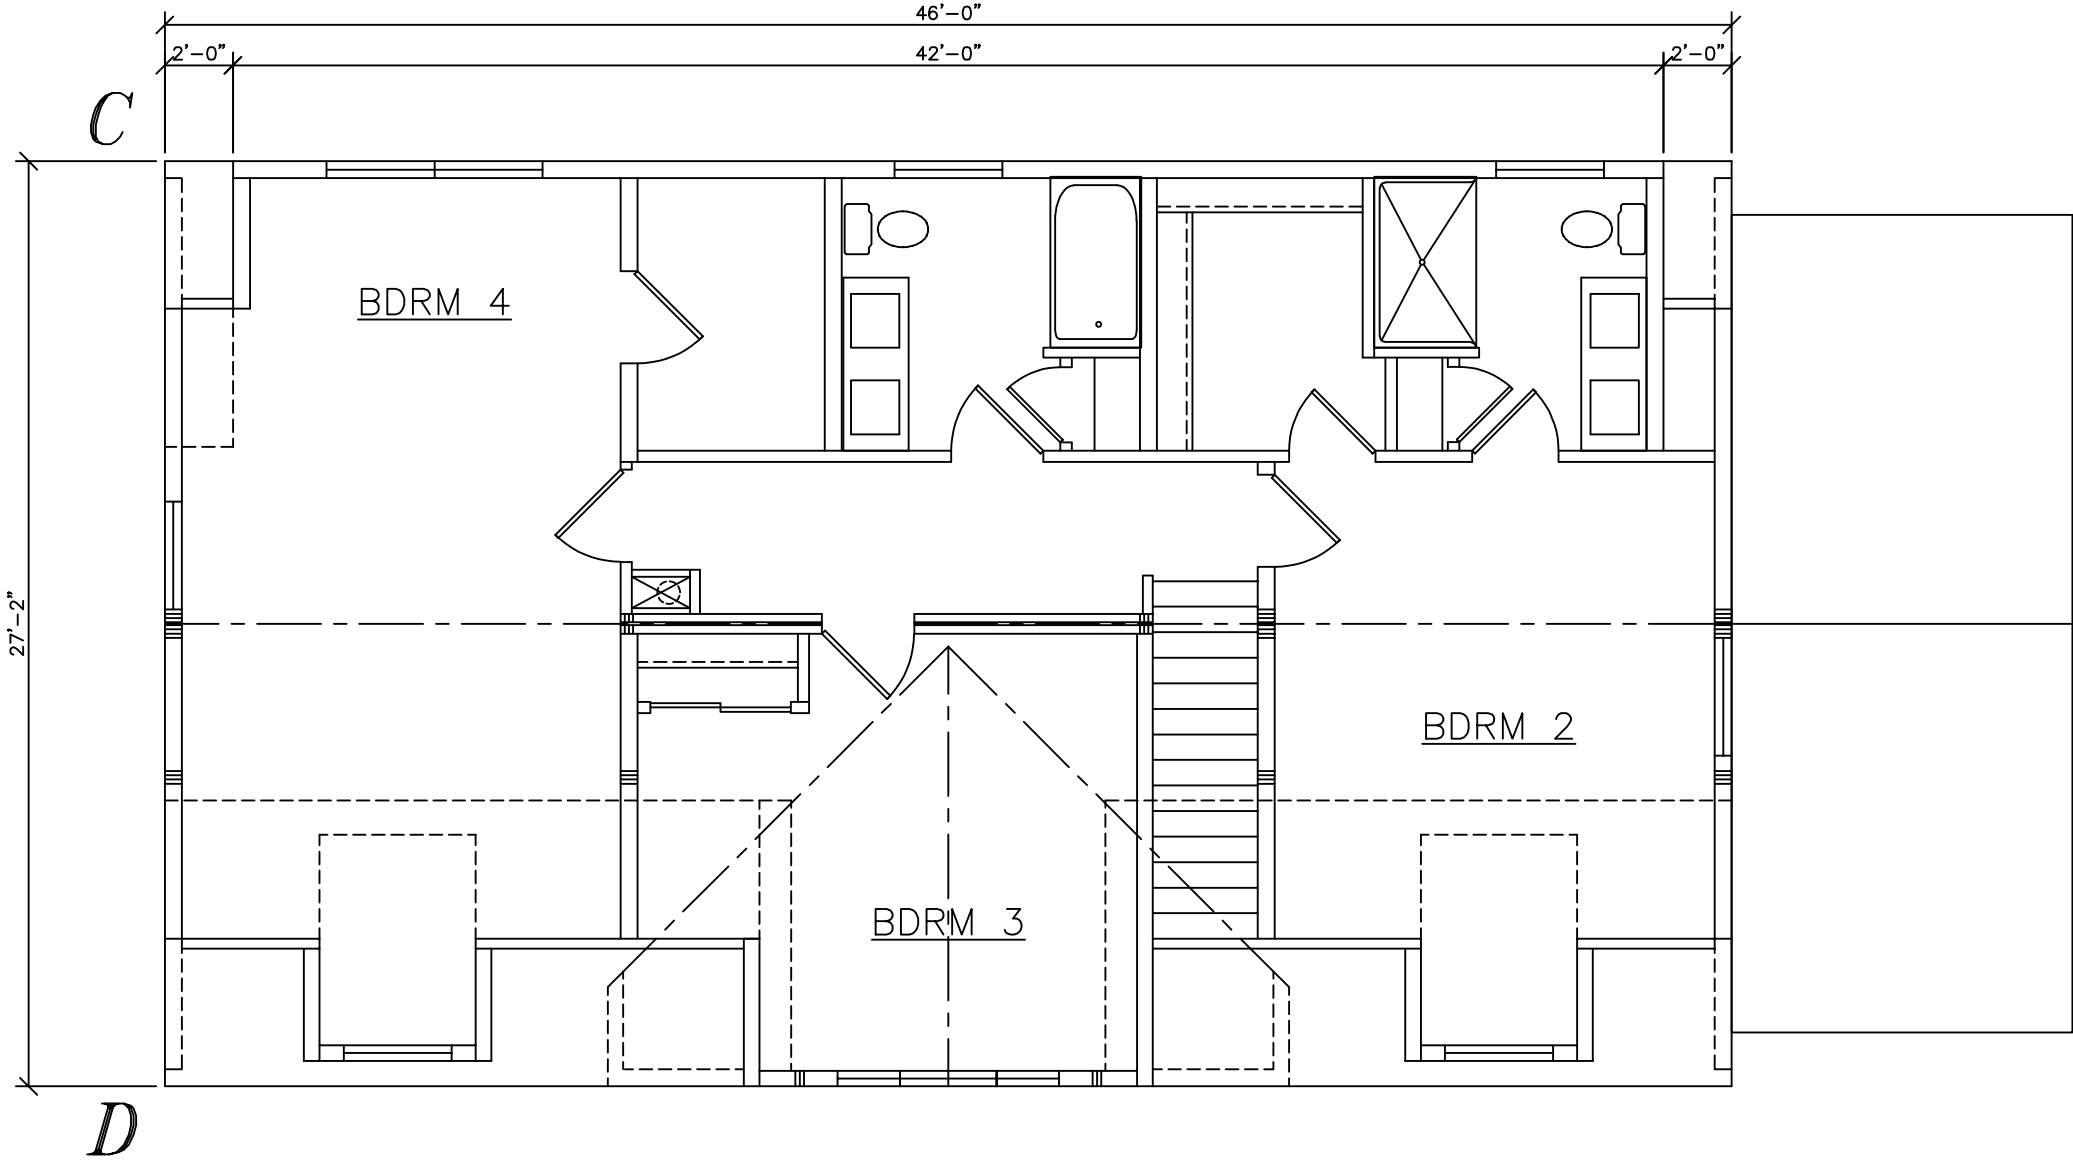

SEE STANDARD NOTES & DETAILS DWG #8

USE GROUP: SINGLE FAMILY		BUILDER:	HOMEOWNER:	SERIAL No.	24052		THIRD PARTY INSPECTION AGENCY	
CONST. TYPE: WOOD FRAME (VB)				PRODUCTION No.	8220			
DESIGNER: R. SEAMAN		4-BOX CAPE CTM-L		REVISION		DATE		
DATE:				RS		08/20/2024		
SCALE:				RS		08/28/2024		
1/4" = 1'-0"								
PAGE:								
		Westchester Modular Homes Inc						
		30 Reagans Mill Road, Wingdale, New York, 12594						
		Tel (845)832-9400 Fax (845)832-6698						
		CHECK		DATE				