



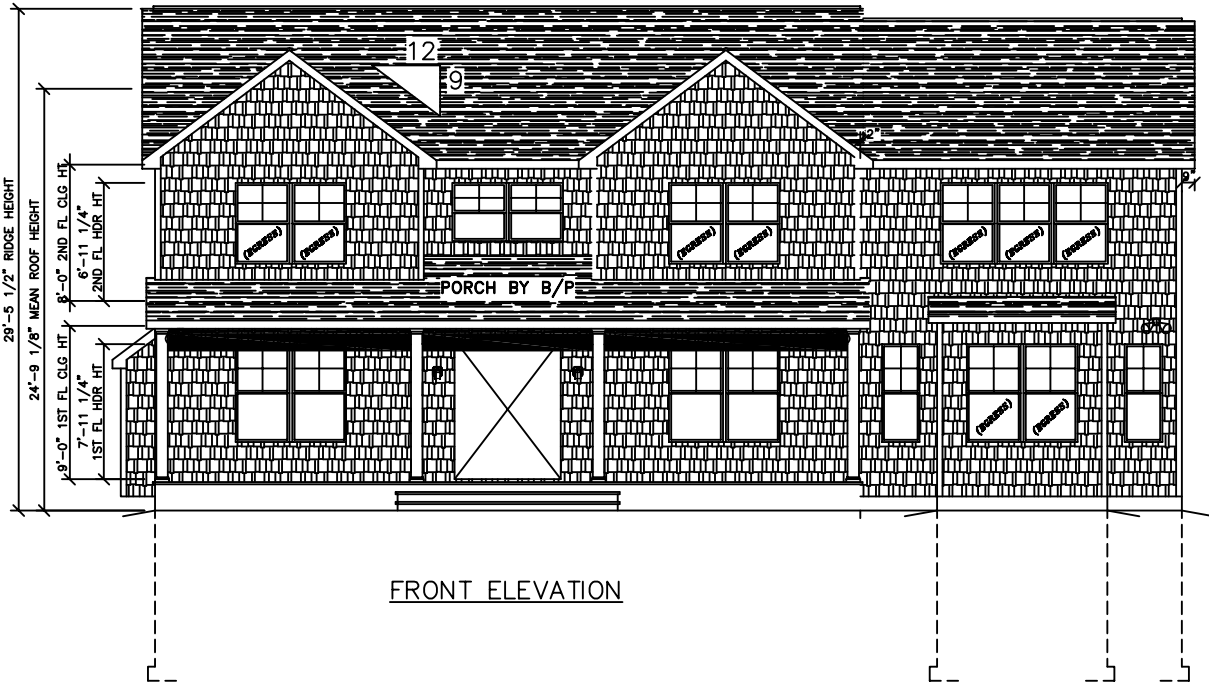


FRONT ELEVATION



REAR ELEVATION

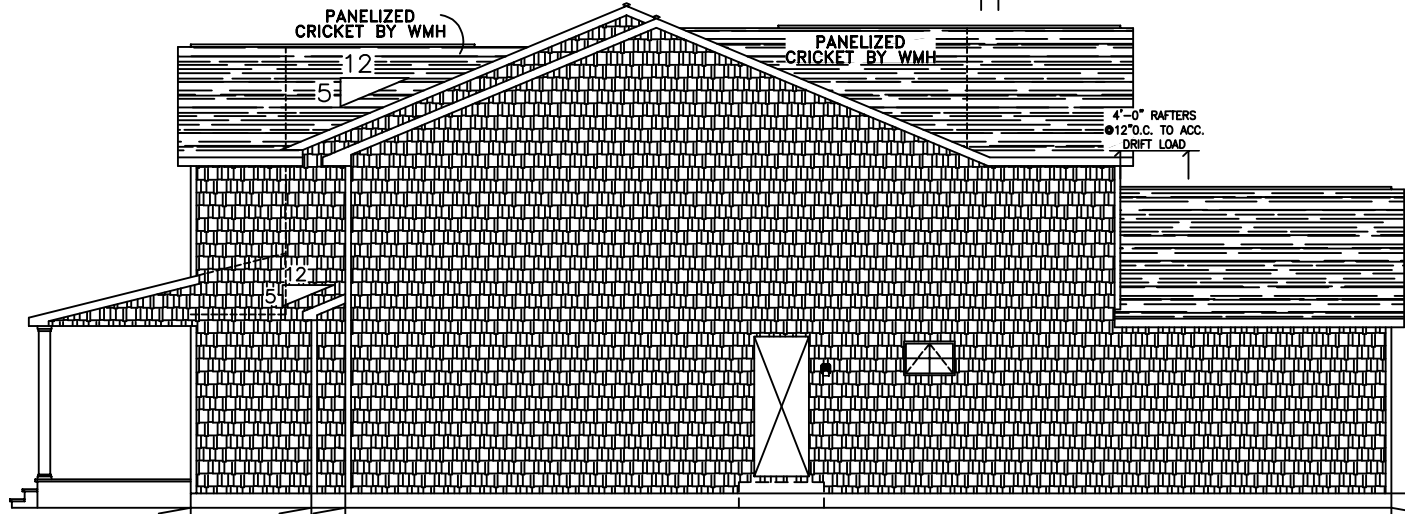


RIGHT ELEVATION

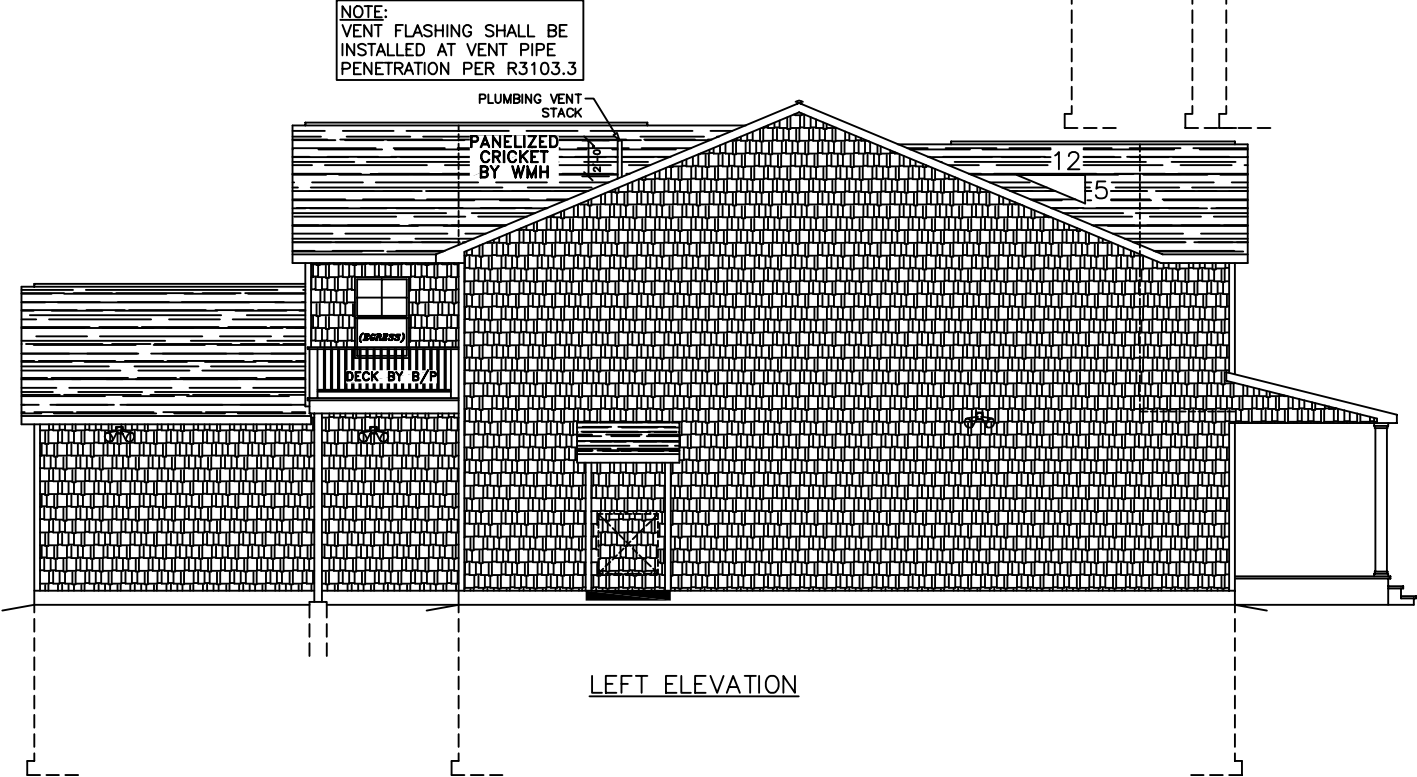

LEFT ELEVATION

SEE STANDARD NOTES & DETAILS DWG #8

USE GROUP: DETACHED SINGLE FAMILY DWELLING		BUILDER:	HOMEOWNER:	SERIAL No.	23114	PE / RA	THIRD PARTY INSPECTION AGENCY
CONST. TYPE: WOOD FRAME UNPROTECTED				PRODUCTION No.	8204		
DESIGNER: V.GIORGIO		COLONIAL CTM-L ELEVATIONS		REVISION	DATE		
DATE: 07/20/23					10/04/23		
SCALE: 1/8" = 1'-0"					07/10/24		
PAGE:							
1							
				CHECK	DATE		
		Westchester Modular Homes Inc		V.GIORGIO	10/12/07		
		30 Reagans Mill Road, Wingdale, New York, 12594					
		Tel (845)832-9400 Fax (845)832-6698					

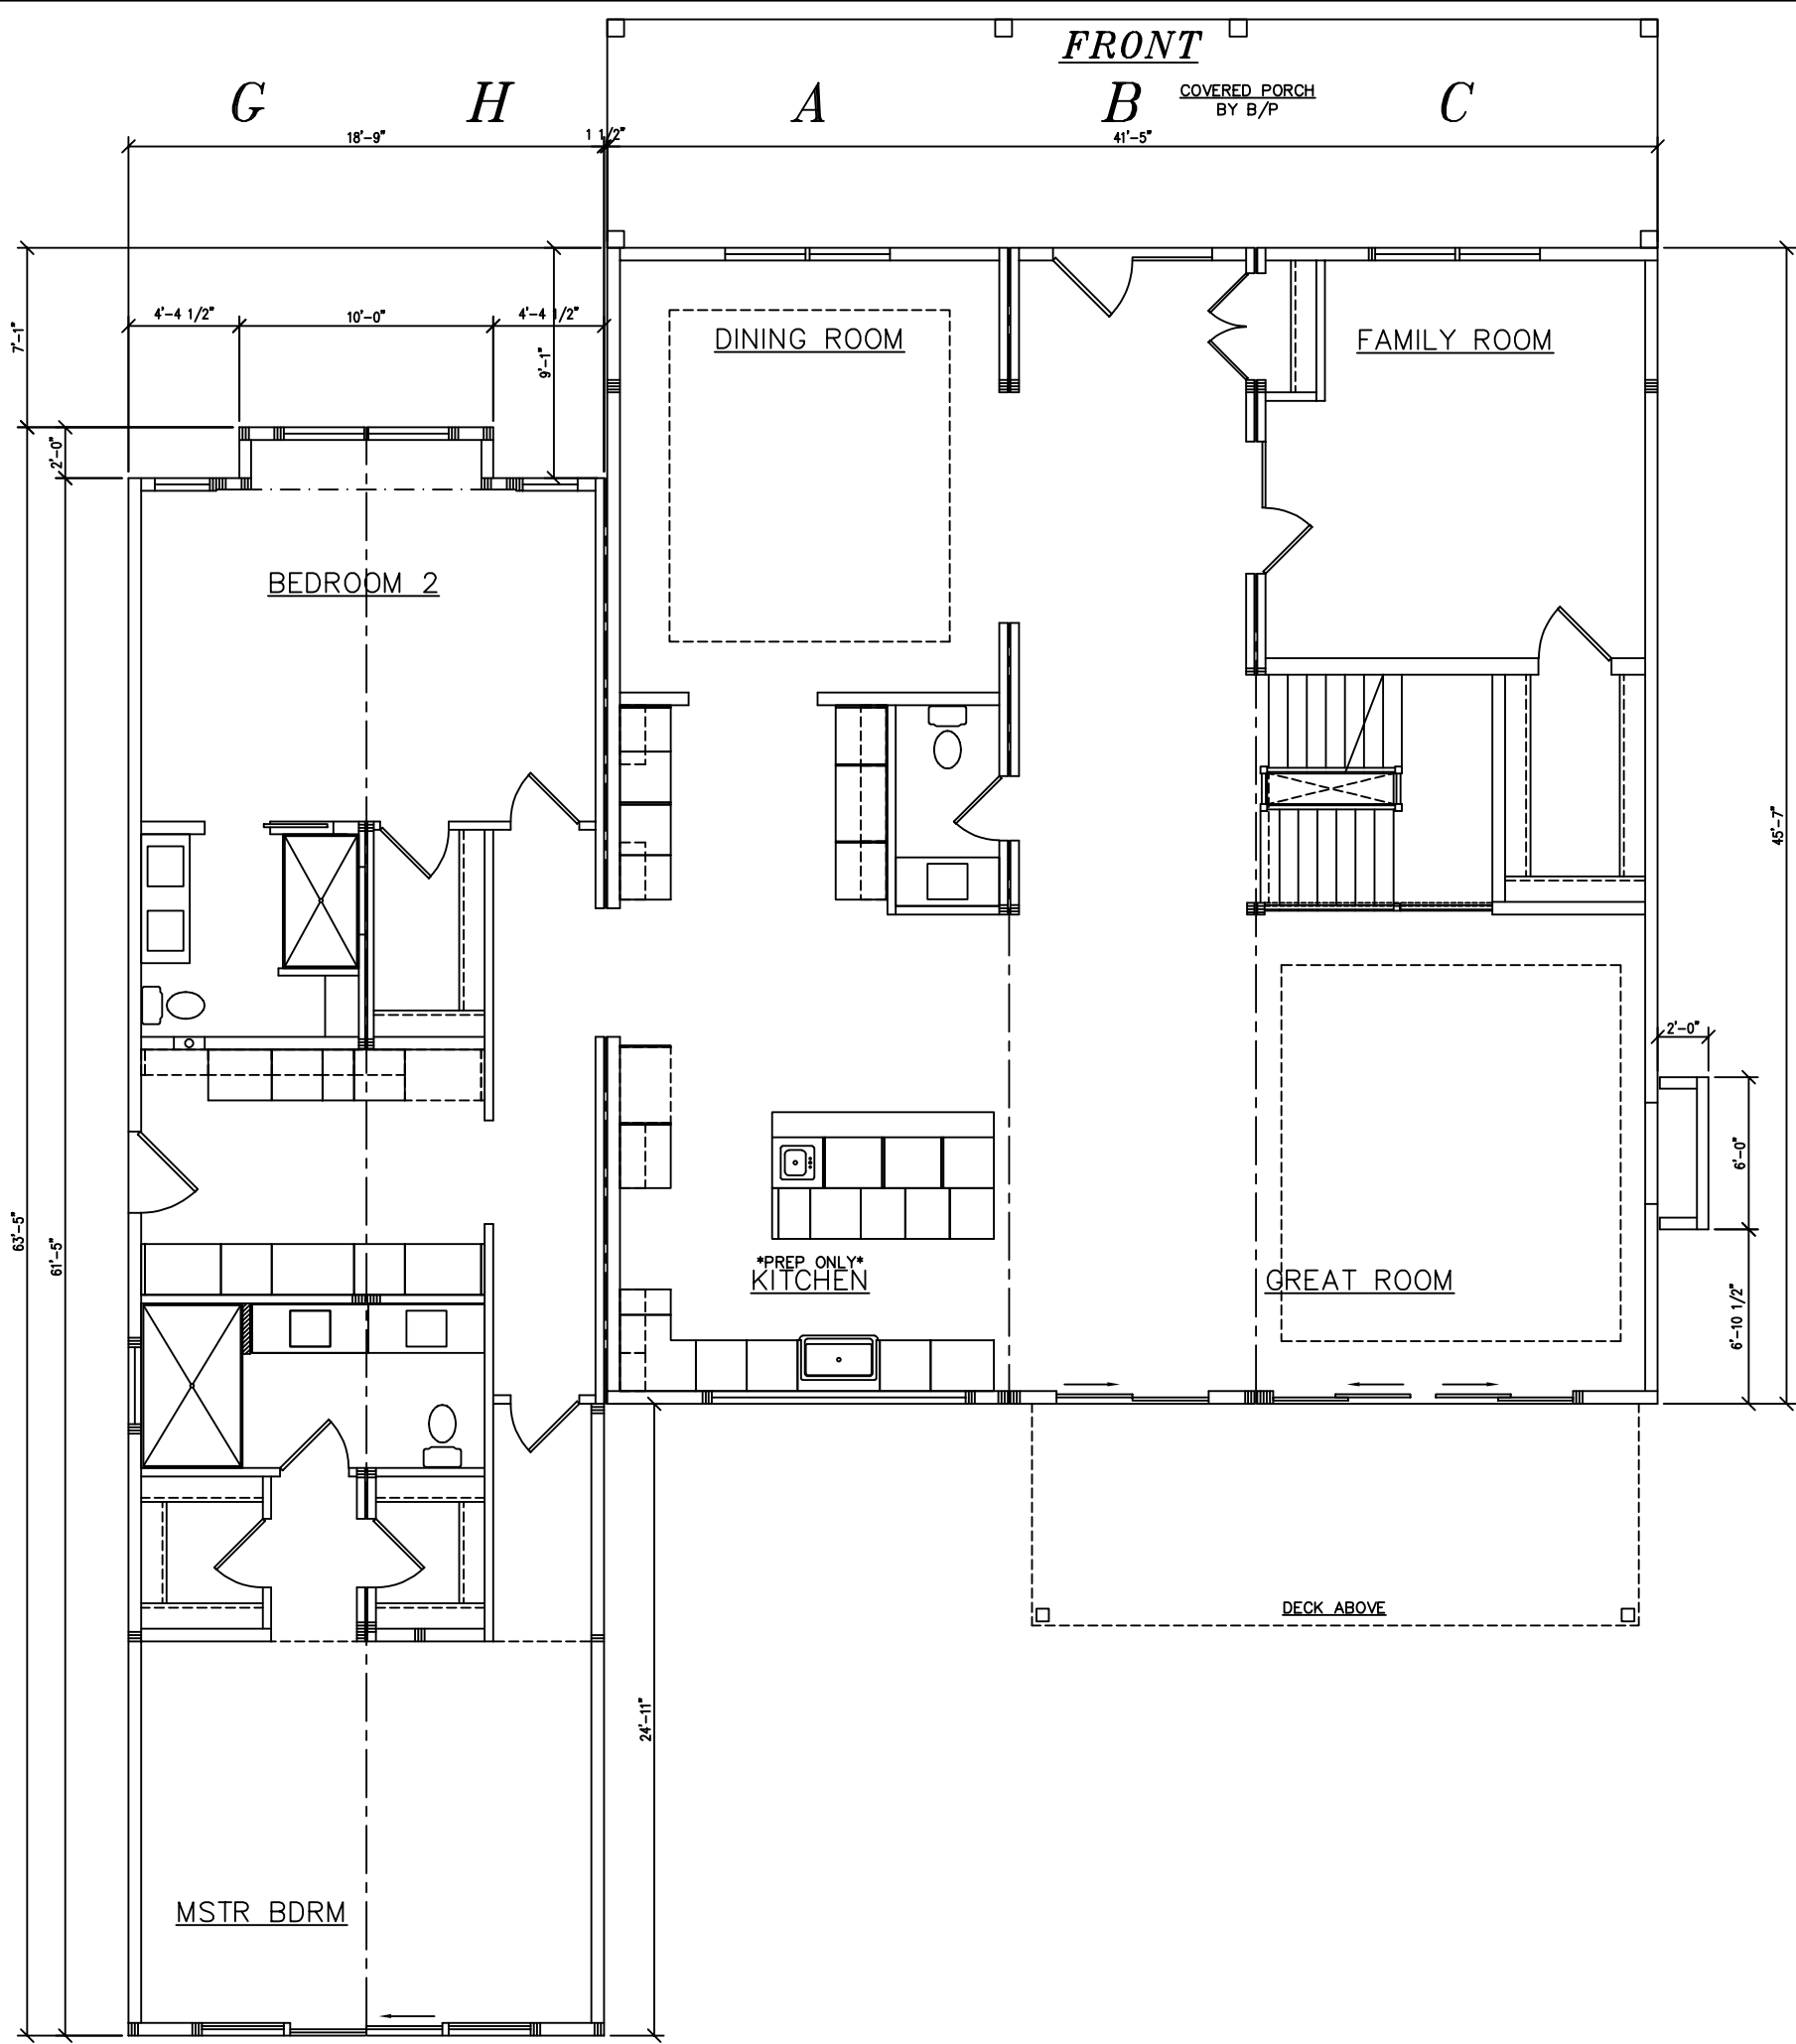

USE GROUP: DETACHED SINGLE FAMILY DWELLING CONST. TYPE: WOOD FRAME UNPROTECTED DESIGNER: V. GIORGIO DATE: 07/20/23 SCALE: 3/16" = 1'-0" PAGE:	BUILDER:	HOMEOWNER:	SERIAL No. 23114		PE / RA	THIRD PARTY INSPECTION AGENCY
			PRODUCTION No. 8204			
	REVISION		DATE			
			10/04/23			
			11/01/23			
			07/10/24			
	CHECK		DATE			
STD REVISION		01/10/15				

