



NOTE:  
WINDOW GRILLE PATTERNS SHOWN ARE FOR ANDERSEN WINDOWS.  
GRILLE PATTERNS FOR OTHER MANUFACTURERS MAY BE DIFFERENT.

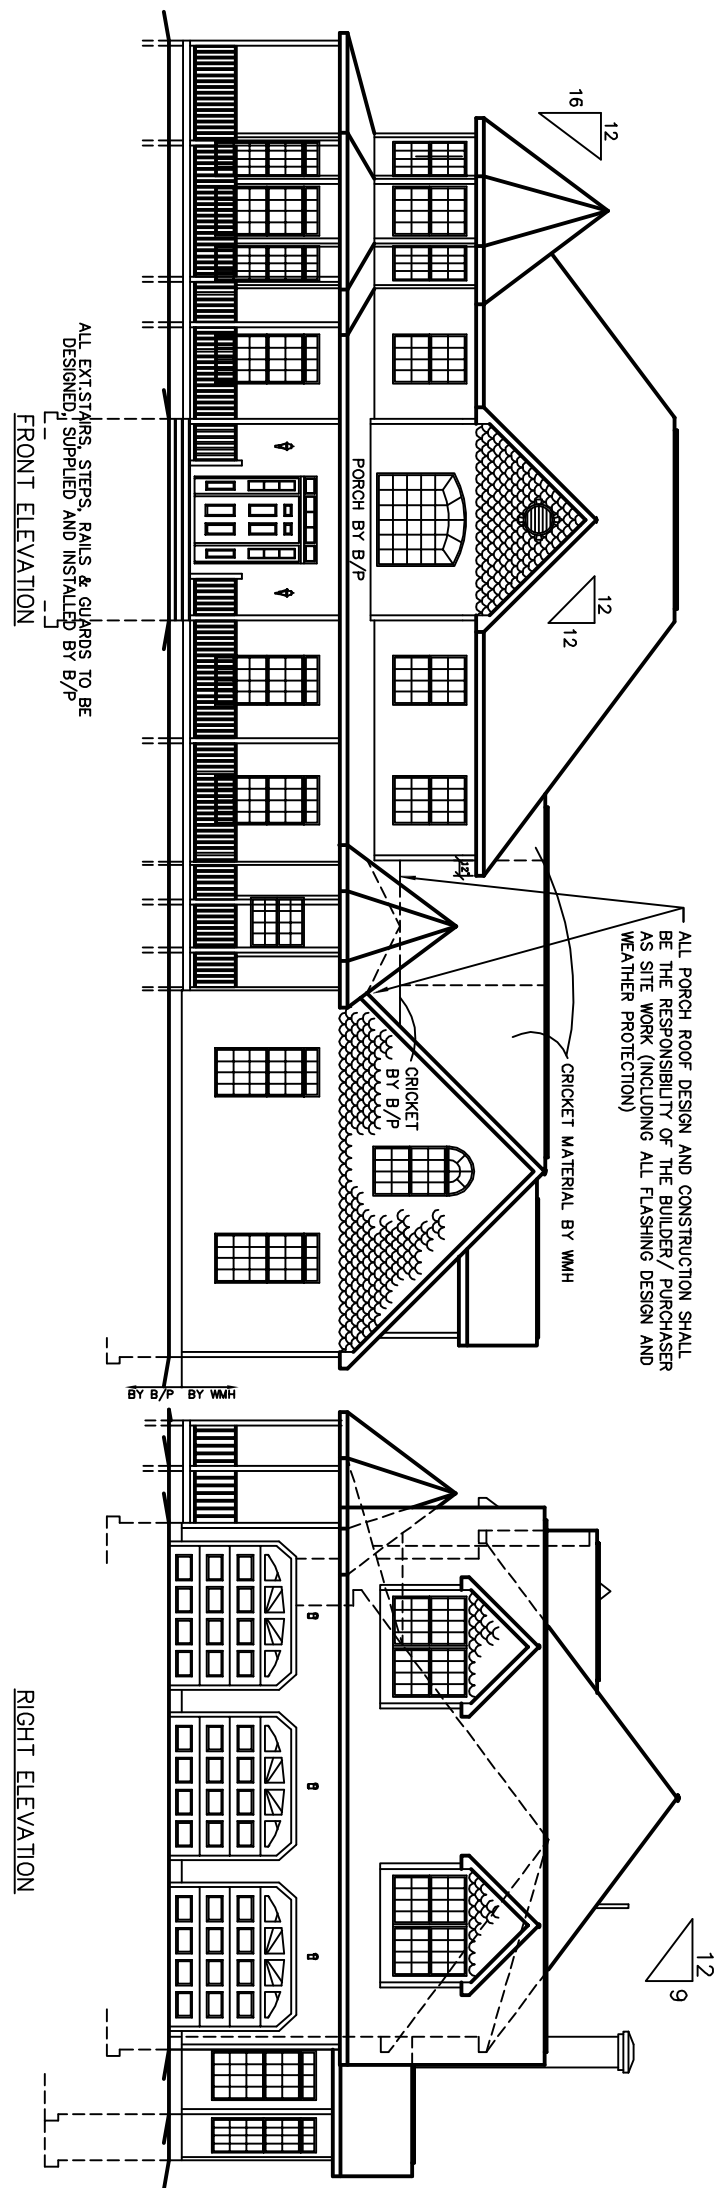


ALL PORCH ROOF DESIGN AND CONSTRUCTION SHALL BE THE RESPONSIBILITY OF THE BUILDER/ PURCHASER AS SITE WORK (INCLUDING ALL FLASHING DESIGN AND WEATHER PROTECTION)


FIREPLACE AND CHIMNEY DESIGN AND CONSTRUCTION SHALL BE THE RESPONSIBILITY OF THE BUILDER/ PURCHASER AS SITE WORK

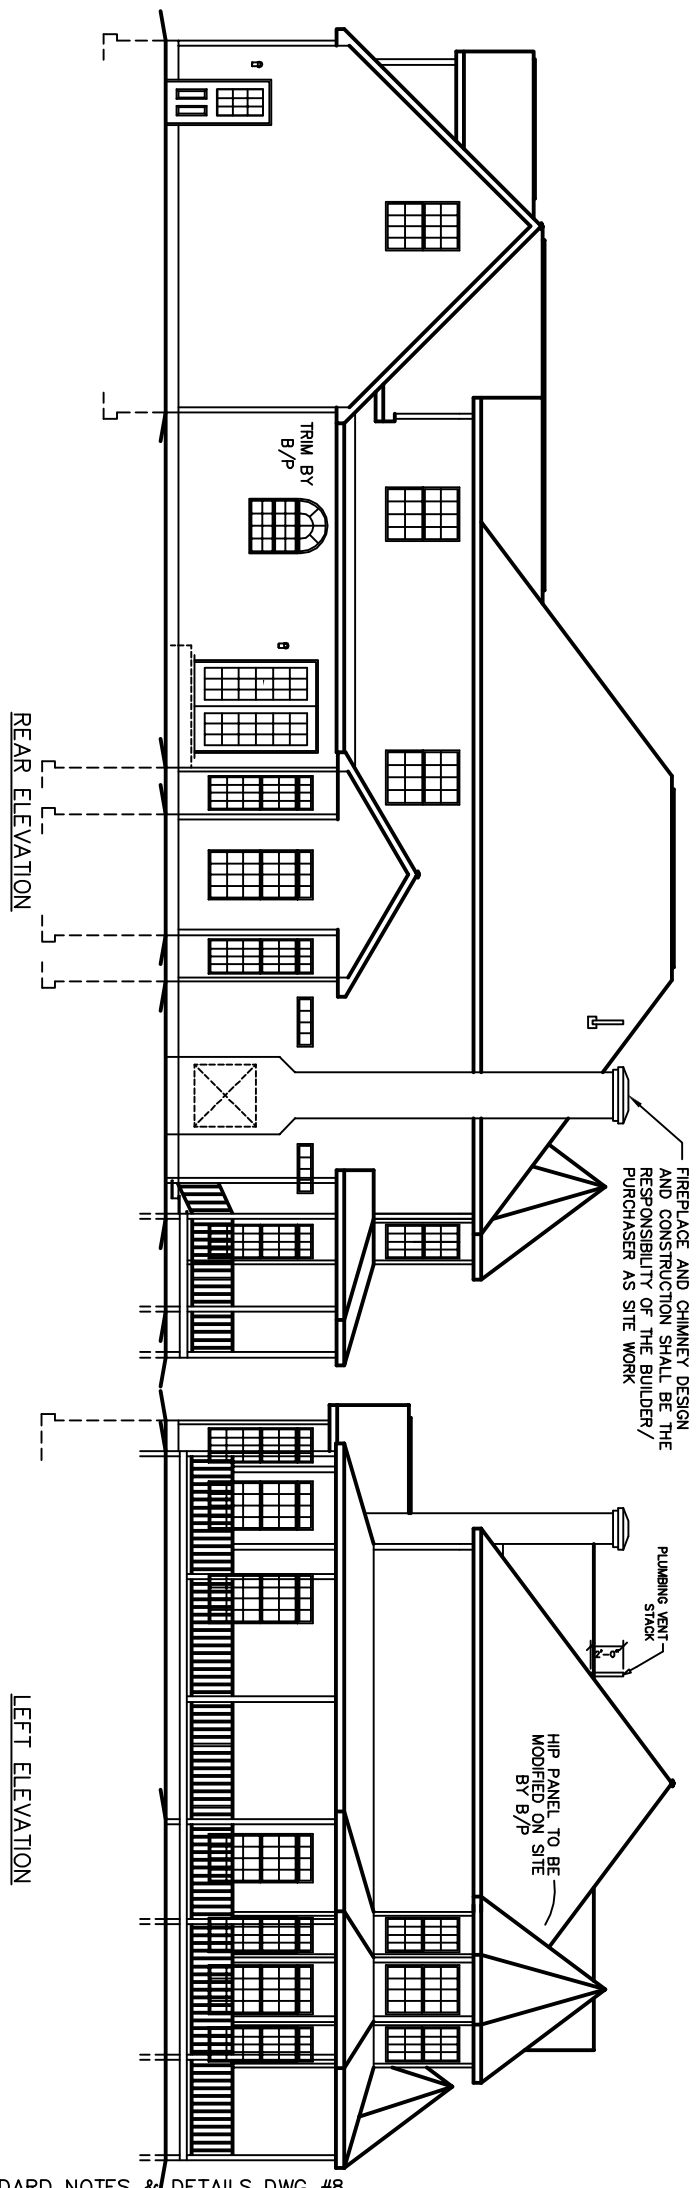

SEE STANDARD NOTES & DETAILS DWG #8

USE GROUP: SINGLE FAMILY	BUILDER:	HOMEOWNER:	SERIAL No. <b>05270</b>	PE / RA	THIRD PARTY INSPECTION AGENCY
CONST. TYPE: 5B		SITE:	PRODUCTION No. <b>4902</b>		
DESIGNER: <b>M. GAMBY</b>	<b>COLONIAL MOD-L ELEVATION</b>		REVISION	DATE	
DATE: 10-04-05			DCV	01-27-06	
SCALE: AS NOTED			DCV	03-31-06	
PAGE: 1	 <b>Westchester Modular Homes Inc</b> 30 Reagans Mill Road, Wingdale, New York, 12594 Tel (914)832-9400 Fax (914)832-6698		CHECK	DATE	

FIREPLACE AND CHIMNEY  
DESIGN AND CONSTRUCTION  
SHALL BE THE RESPONSIBILITY  
OF THE BUILDER/ PURCHASER  
AS SITE WORK

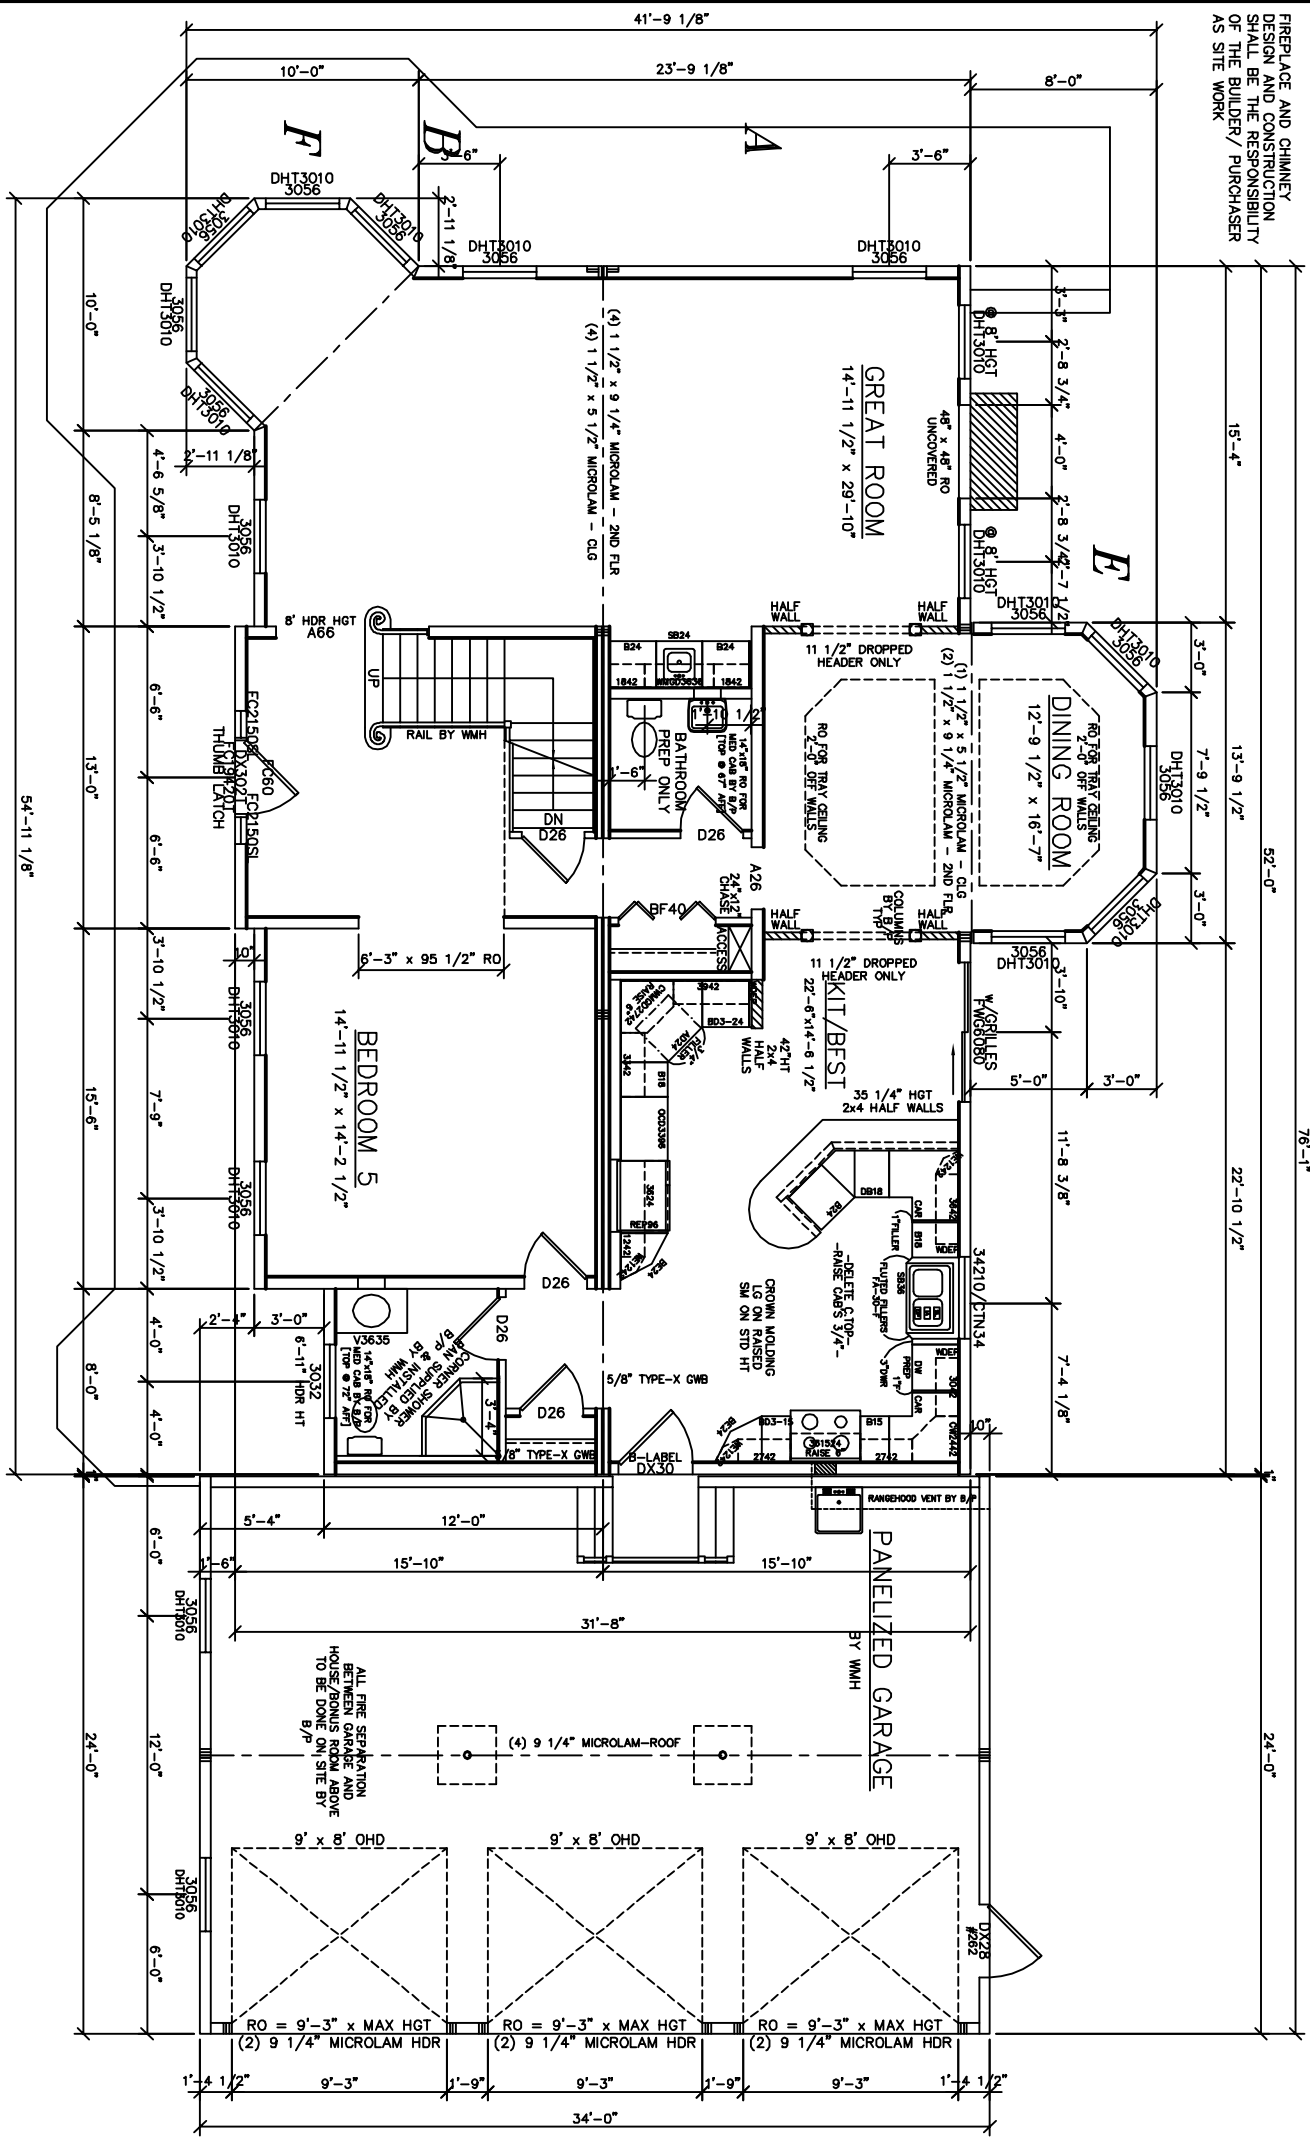


9'-0" FIRST FLOOR CEILING HEIGHT  
6 PANEL SOLID SMOOTH DOORS  
UPGRADE TRIM  
LEVER HANDLES

LIGHT & VENTILATION SCHEDULE (SF)			
ROOM	AREA	LIGHT	VENT
		REQUIRED	SUPPLIED
GREAT ROOM	446	35.7	117.2
DINING ROOM	212	16.9	71.5
KIT/BKFS	327	26.2	39.5
BEDROOM 5	213	17.0	28.6
		17.0	28.6
		8.50	11.46

SEE STANDARD NOTES & DETAILS DWG #8

USE GROUP: SINGLE FAMILY	BUILDER:	HOMEOWNER:	SERIAL No. <b>05270</b>	PE / RA	THIRD PARTY INSPECTION AGENCY
CONST. TYPE: 5B		SITE:	PRODUCTION No. <b>4902</b>		
DESIGNER: M. GAMBY	<b>COLONIAL MOD-L</b> FIRST FLOOR PLAN		REVISION	DATE	
DATE: 10-04-05			DCV	01-27-06	
SCALE: AS NOTED			DCV	03-31-06	
PAGE: 3A	Westchester Modular Homes Inc 30 Reagans Mill Road, Wingdale, New York, 12594 Tel (914)832-9400 Fax (914)832-6698		CHECK	DATE	

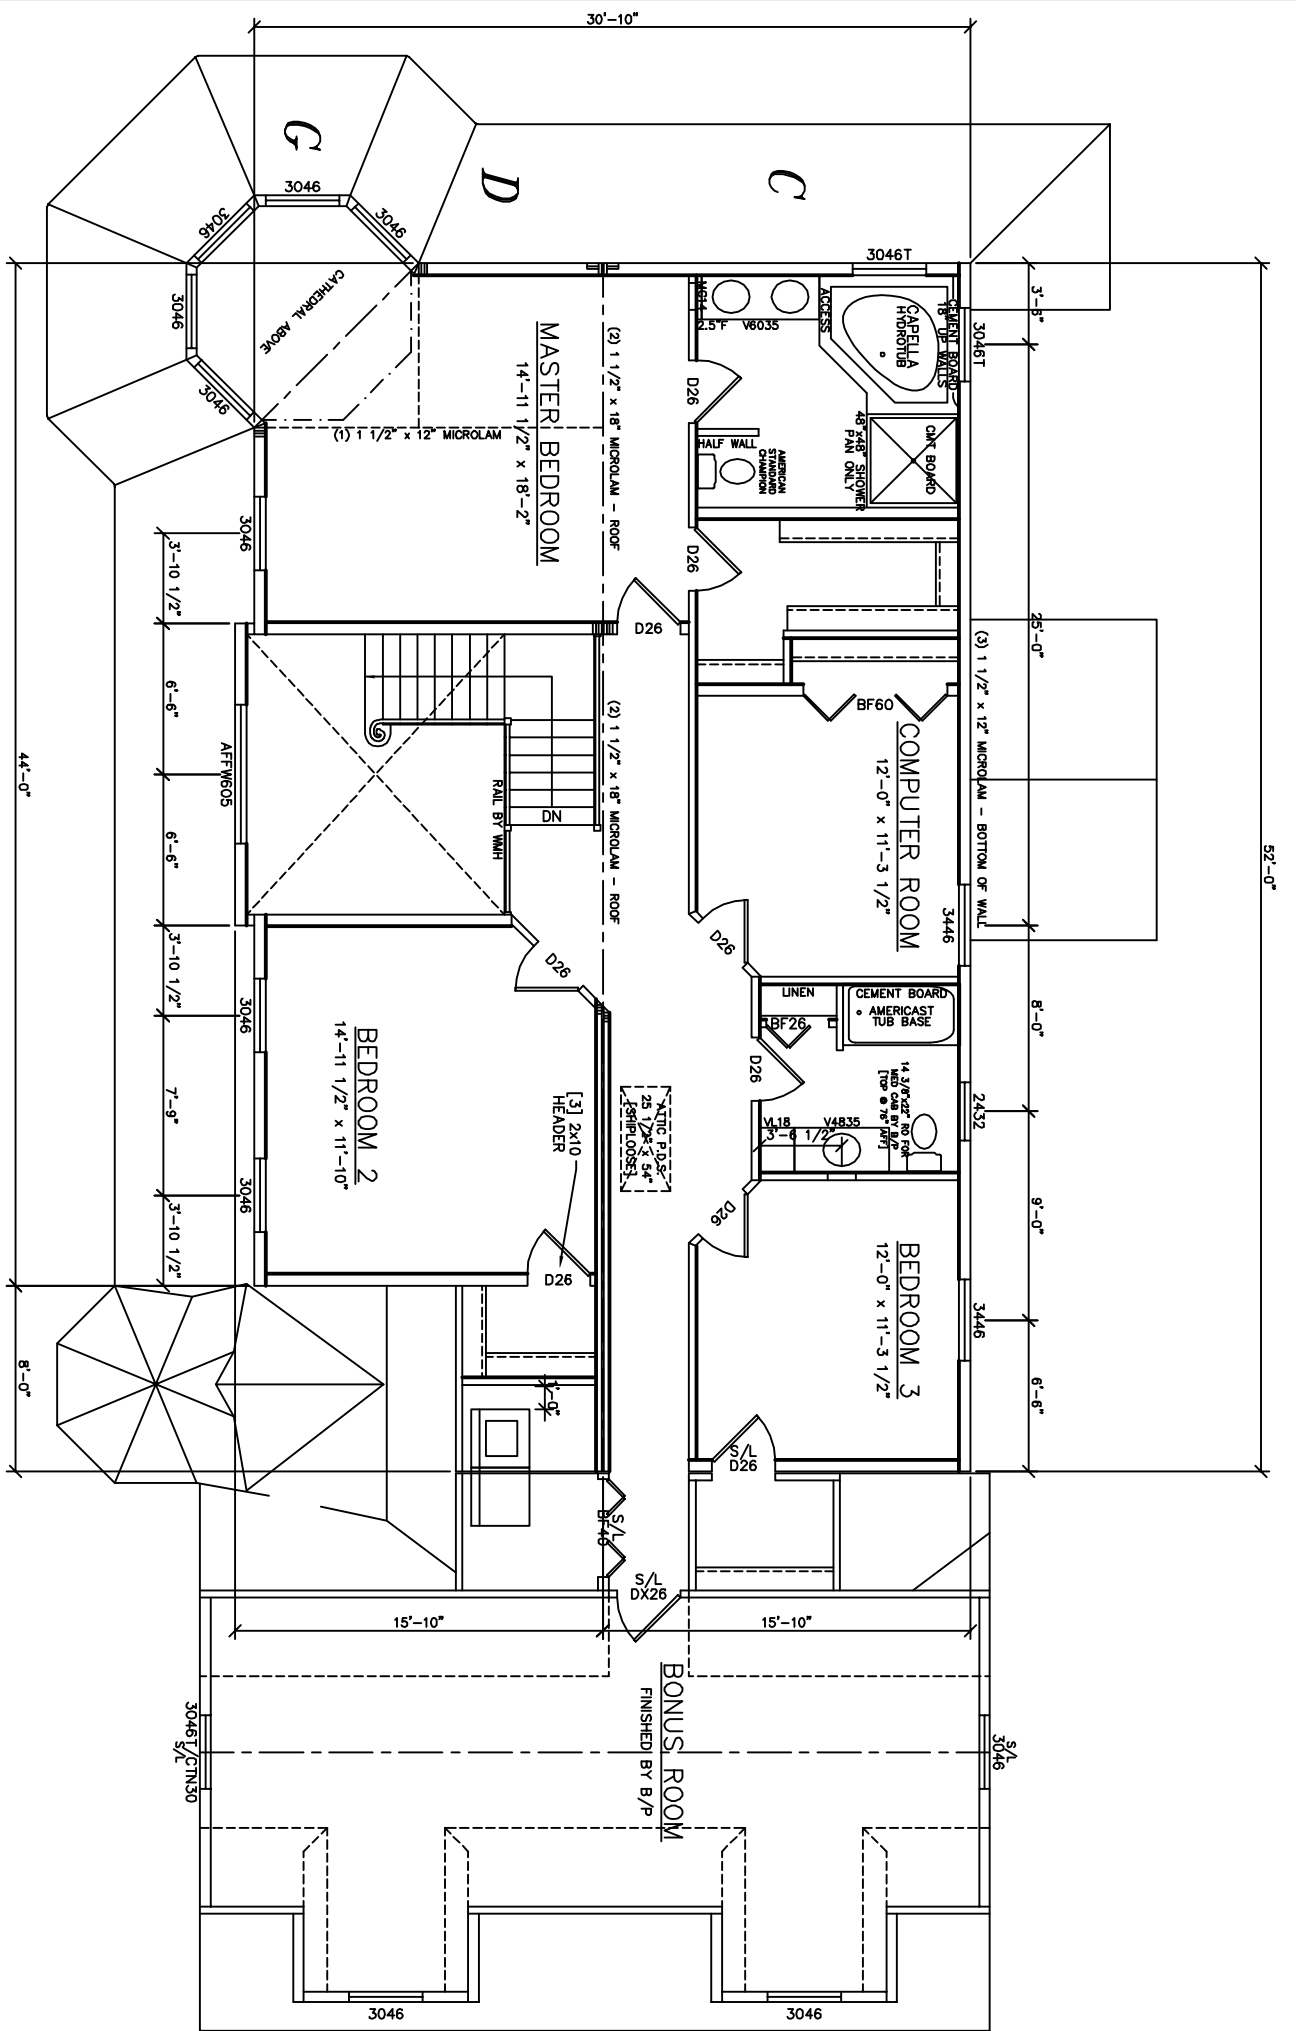

6 PANEL SOLID SMOOTH DOORS  
UPGRADE TRIM  
LEVER HANDLES

LIGHT & VENTILATION SCHEDULE (SF)					
ROOM	AREA	LIGHT		VENT	
		REQUIRED	SUPPLIED	REQUIRED	SUPPLIED
MASTR BDRM	272	21.8	61.8	10.90	34.38
BEDROOM 2	177	14.2	20.6	7.10	11.46
BEDROOM 3	136	10.9	11.6	5.45	6.41
BEDROOM 4	136	10.9	11.6	5.45	6.41

SEE STANDARD NOTES & DETAILS DWG #8

USE GROUP: SINGLE FAMILY	BUILDER:	HOMEOWNER:	SERIAL No. <b>05270</b>	PE / RA	THIRD PARTY INSPECTION AGENCY
CONST. TYPE: 5B		SITE:	PRODUCTION No. <b>4902</b>		
DESIGNER: M. GAMBY	<b>COLONIAL MOD-L</b> SECOND FLOOR PLAN			REVISION	DATE
DATE: 10-04-05				DCV	01-27-06
SCALE: AS NOTED		DCV	03-31-06		
PAGE: 3B		DCV	05-11-06		
		CHECK	DATE		



Westchester Modular Homes Inc  
30 Reagans Mill Road, Wingdale, New York, 12594  
Tel (914)832-9400 Fax (914)832-6698