



FRONT ELEVATION


ALL EXT. STAIRS, STEPS, RAILS & GUARDS TO BE DESIGNED, SUPPLIED AND INSTALLED BY B/P

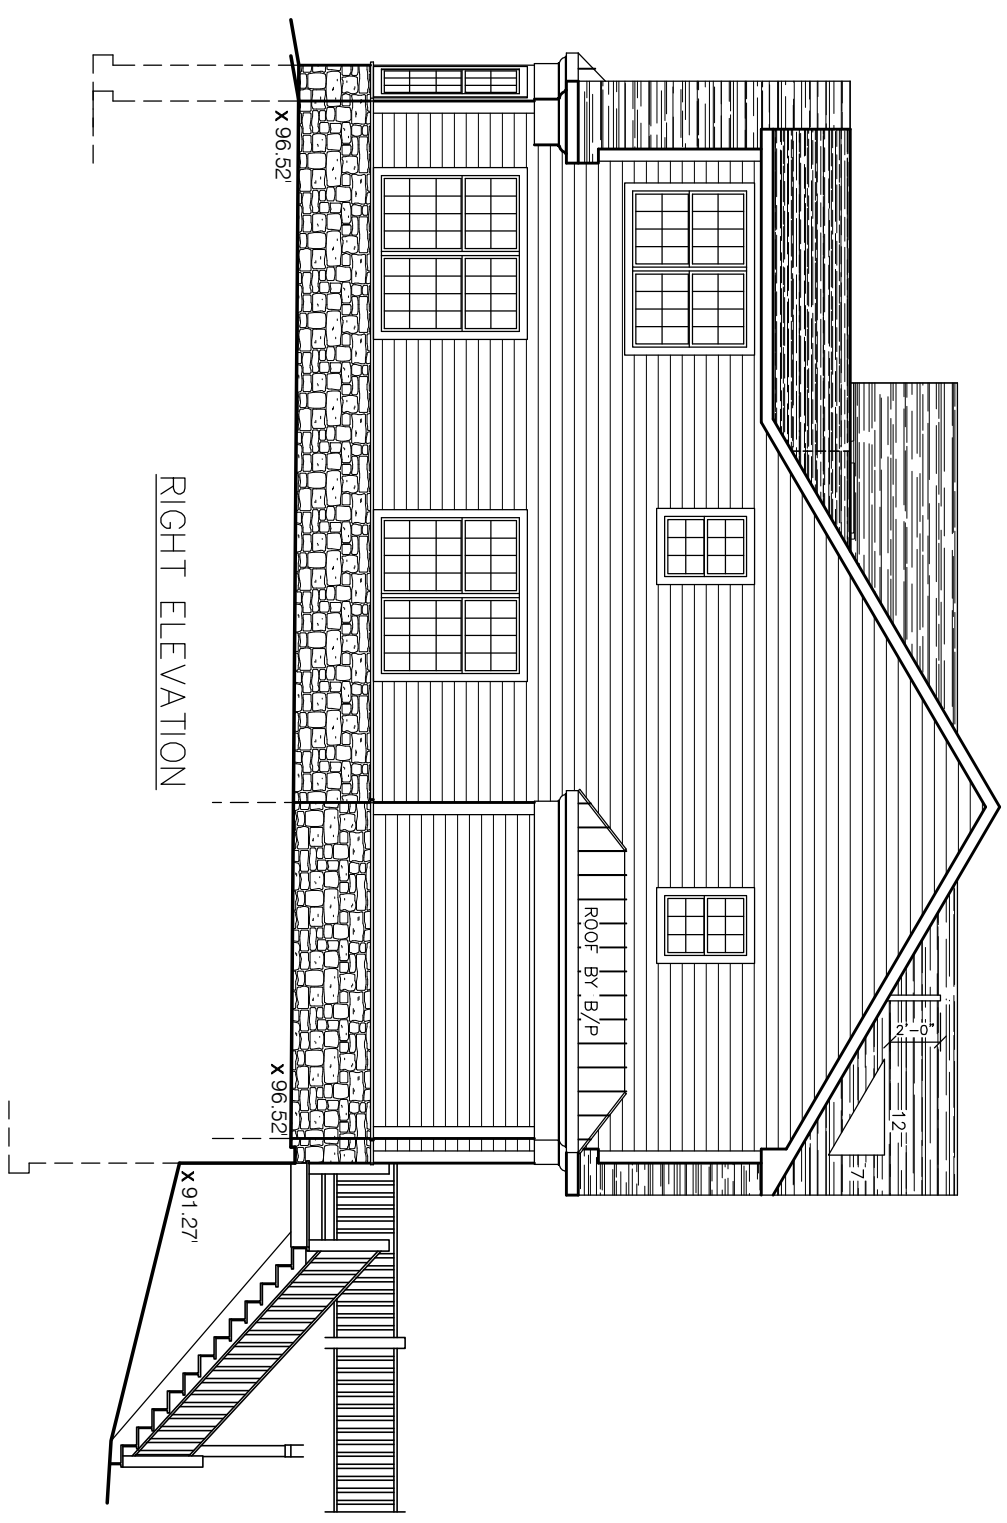

RIGHT ELEVATION

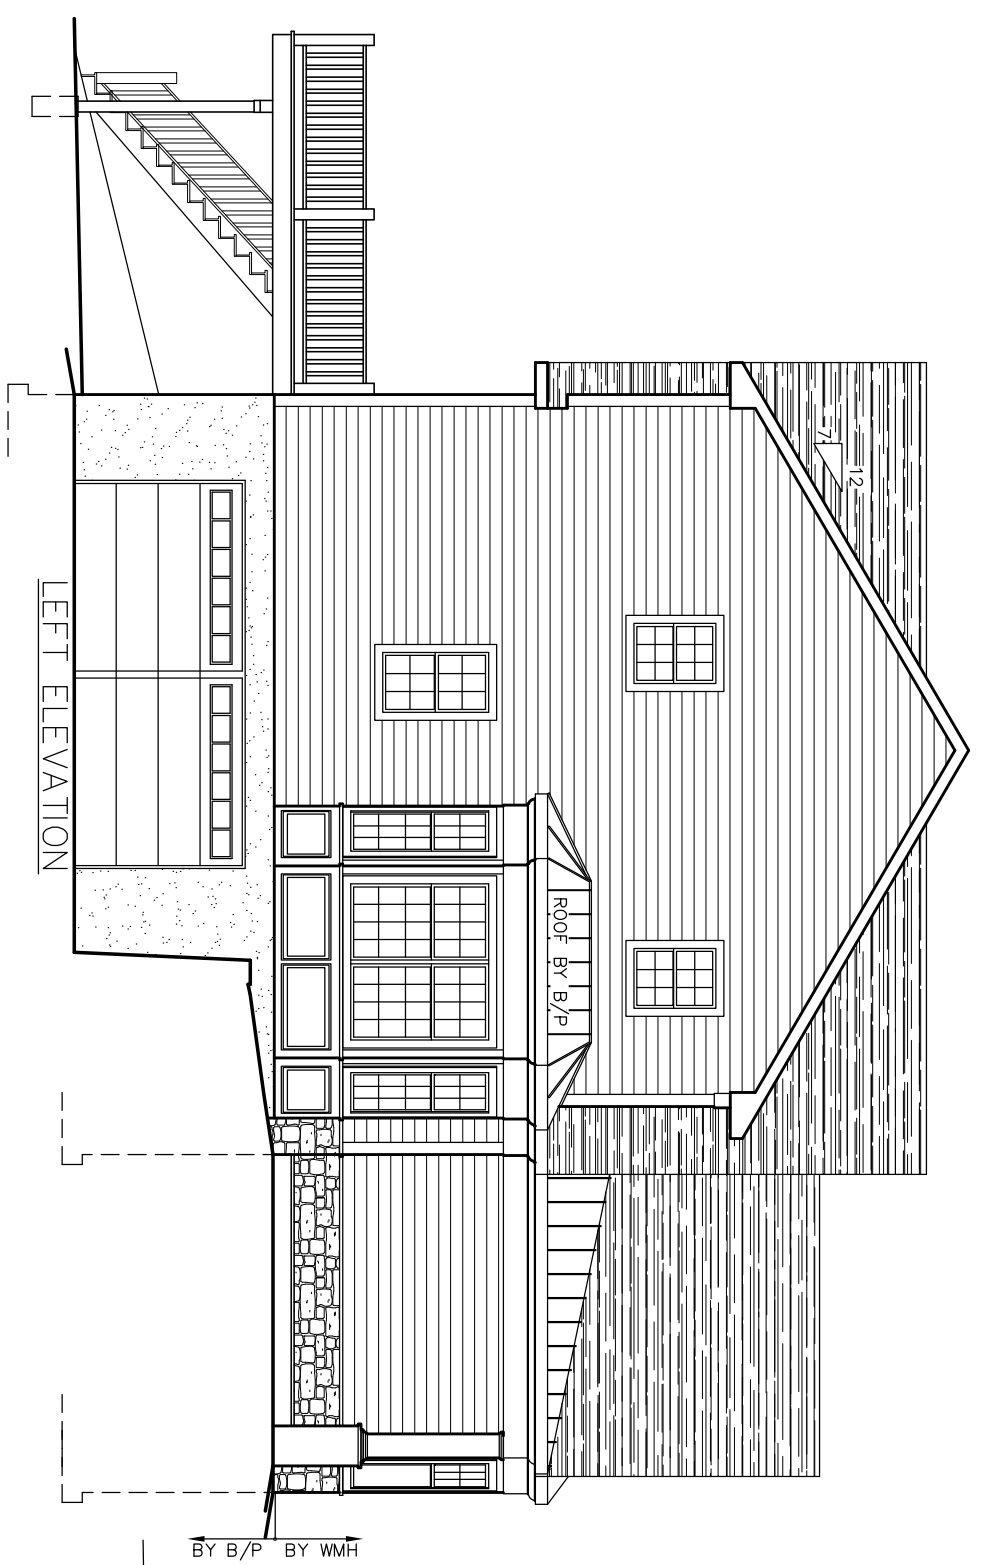

LEFT ELEVATION

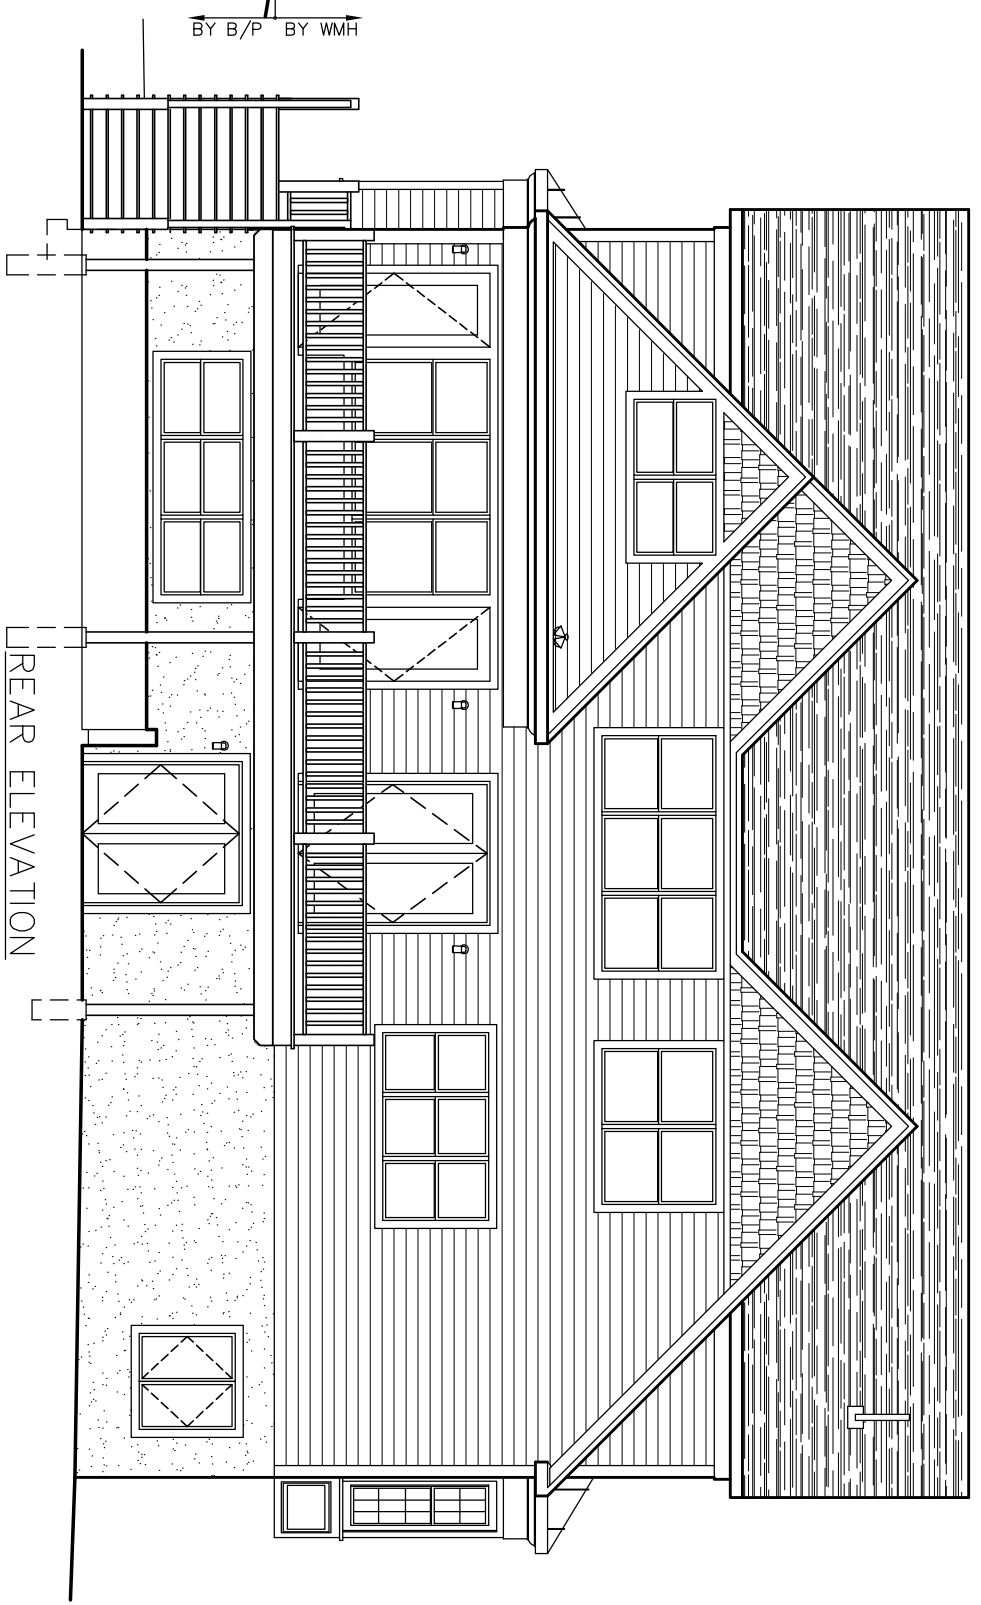

REAR ELEVATION

