


| LIGHT & VENTILATION SCHEDULE (SF) | | | |
|-----------------------------------|------|----------------|---------------|
| ROOM | AREA | LIGHT SUPPLIED | VENT SUPPLIED |
| LIVING ROOM | 432 | 95.9 | 9.1 |
| DINING ROOM | 193 | 25.6 | 11.46 |
| KIT/BKFST | 354 | 102.5 | 47.25 |
| MSTR BDRM | 233 | 57.7 | 35.19 |

SEE STANDARD NOTES & DETAILS DWG #8

| | | | |
|---|--|------------------------------------|---------------------------------------|
| USE GROUP: R4 | BUILDER: WMHCC | HOMEOWNER: | THIRD PARTY INSPECTION AGENCY: |
| CONS. TYPE: WOOD FRAME | SITE: 2910 ROUTE 22 PATTERSON, NY 12563 | SERIAL No.: 98160 | PE / RA |
| DESIGNER: MMH | DATE: 06/01/98 | PRODUCTION No.: | |
| SCALE: 3/16" = 1'-0" | DATE: 06/16/98 | REVISION: | |
| SCALE: 3/16" = 1'-0" | DATE: | CHECK: | |
| SCALE: 3/16" = 1'-0" | DATE: | CHECK: | |
| CTM CAPE: 5-BOX -- L FIRST FLOOR PLAN | | | |
| Westchester Modular Homes Inc 30 Regans Mill Road, Wingdale, New York, 12594 Tel (914)832-9400 Fax (914)832-6698 | | | |
| | | | |
| 3A | | | |

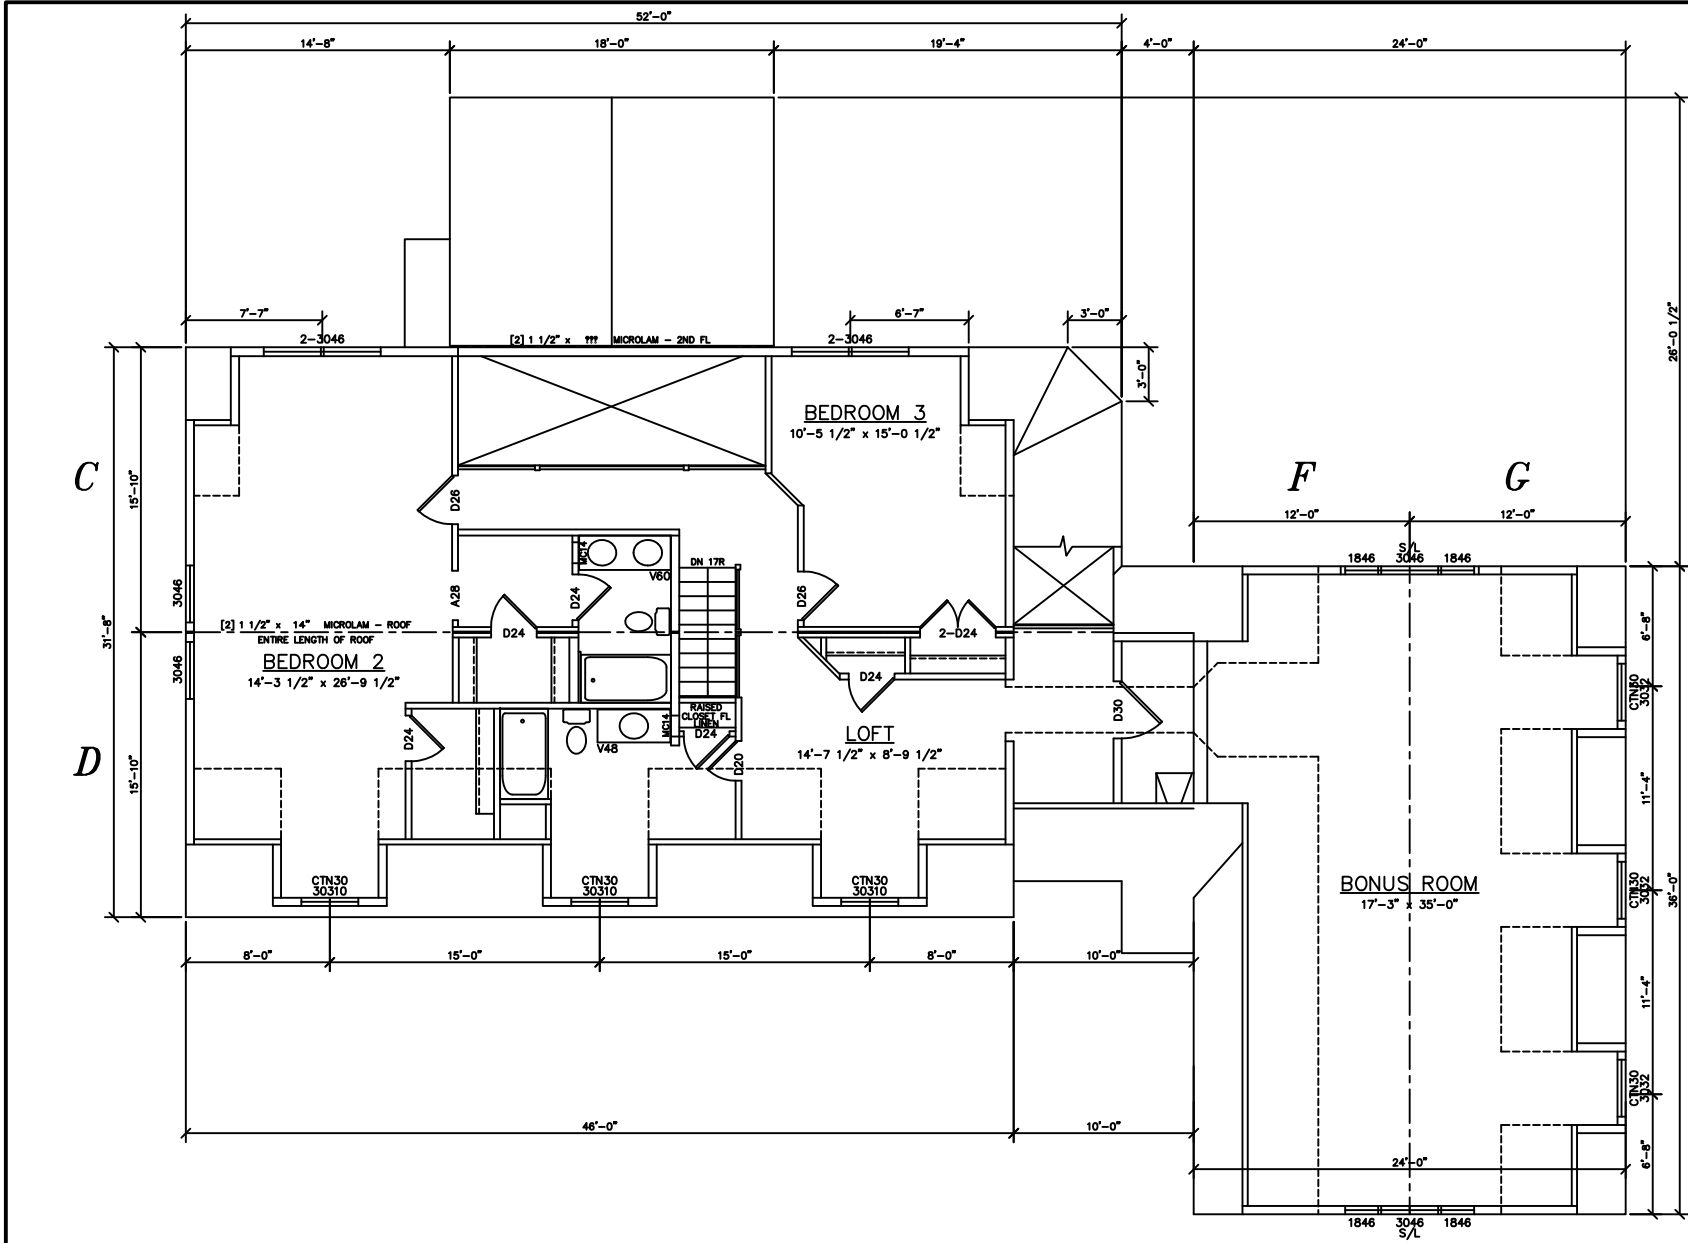

| LIGHT & VENTILATION SCHEDULE (SF) | | | |
|-----------------------------------|------|----------------|---------------|
| ROOM | AREA | LIGHT SUPPLIED | VENT SUPPLIED |
| BEDROOM 2 | 383 | 53.5 | 28.18 |
| BEDROOM 3 | 157 | 20.6 | 11.46 |
| LOFT | 129 | 12.3 | 5.26 |
| BONUS ROOM* | 604 | 40.6 | 23.54 |

*ROOM CONSIDERED AS STORAGE UNTIL COMPLETELY FINISHED FOR HABITABLE SPACE

SEE STANDARD NOTES & DETAILS DWG #8

| | | | | | | | |
|--|--|---|--|---|--|-------------------------------|--|
| BUILDING: R4 CONSTRUCTION: WOOD FRAME DESIGNER: MHH DATE: 06/01/98 SCALE: 3/16 = 1'-0" PAGE: 3B | | HOMEOWNER: WMHCC 2910 ROUTE 22 PATERSON, NY 12563 | | SERIAL No. 98160 PRODUCTION No. | | THIRD PARTY INSPECTION AGENCY | |
| SITE: CTM CAPE: 5-BOX SECOND FLOOR PLAN | | REVISION: 06/16/98 DATE: | | CHECK: DATE: | | PE / RA | |
| Designer: MHH Date: 06/01/98 Scale: 3/16 = 1'-0" Page: 3B | | Westchester Modular Homes Inc 30 Reagens Mill Road, Wingdale, New York, 12594 Tel (914)832-9400 Fax (914)832-6698 | | SERIAL No. 98160 PRODUCTION No. | | THIRD PARTY INSPECTION AGENCY | |