




FRONT ELEVATION

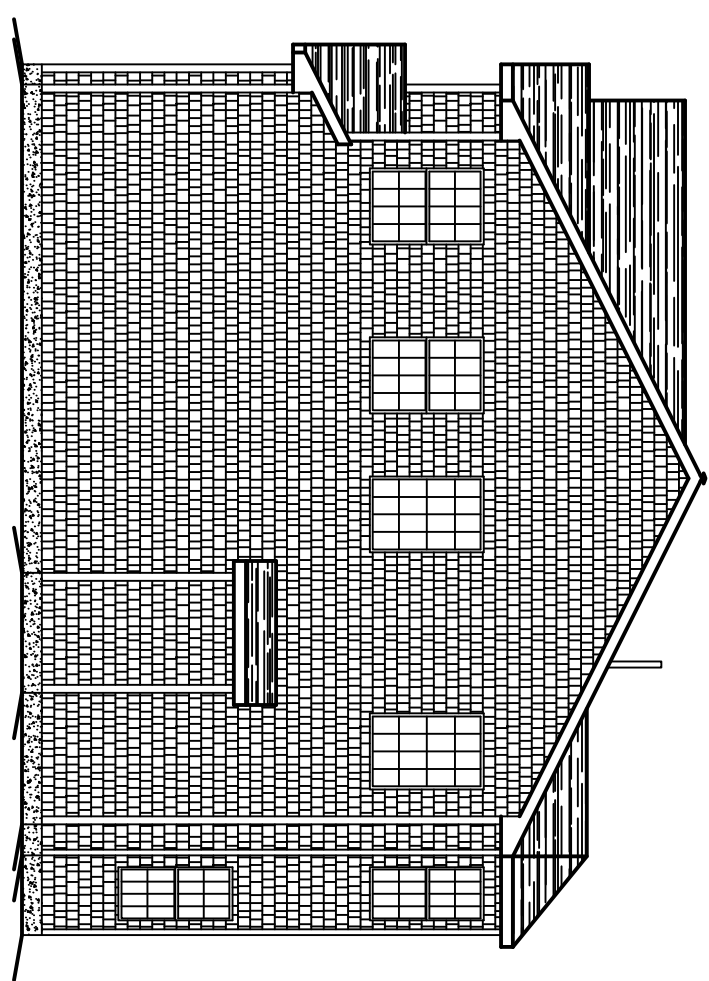


RIGHT ELEVATION

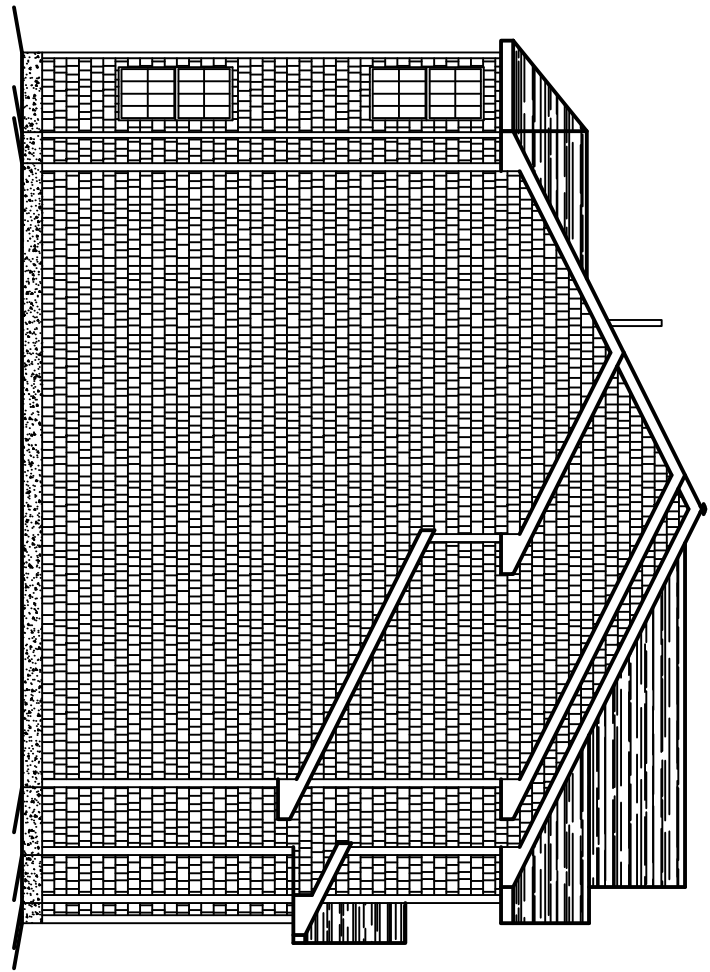

LEFT ELEVATION

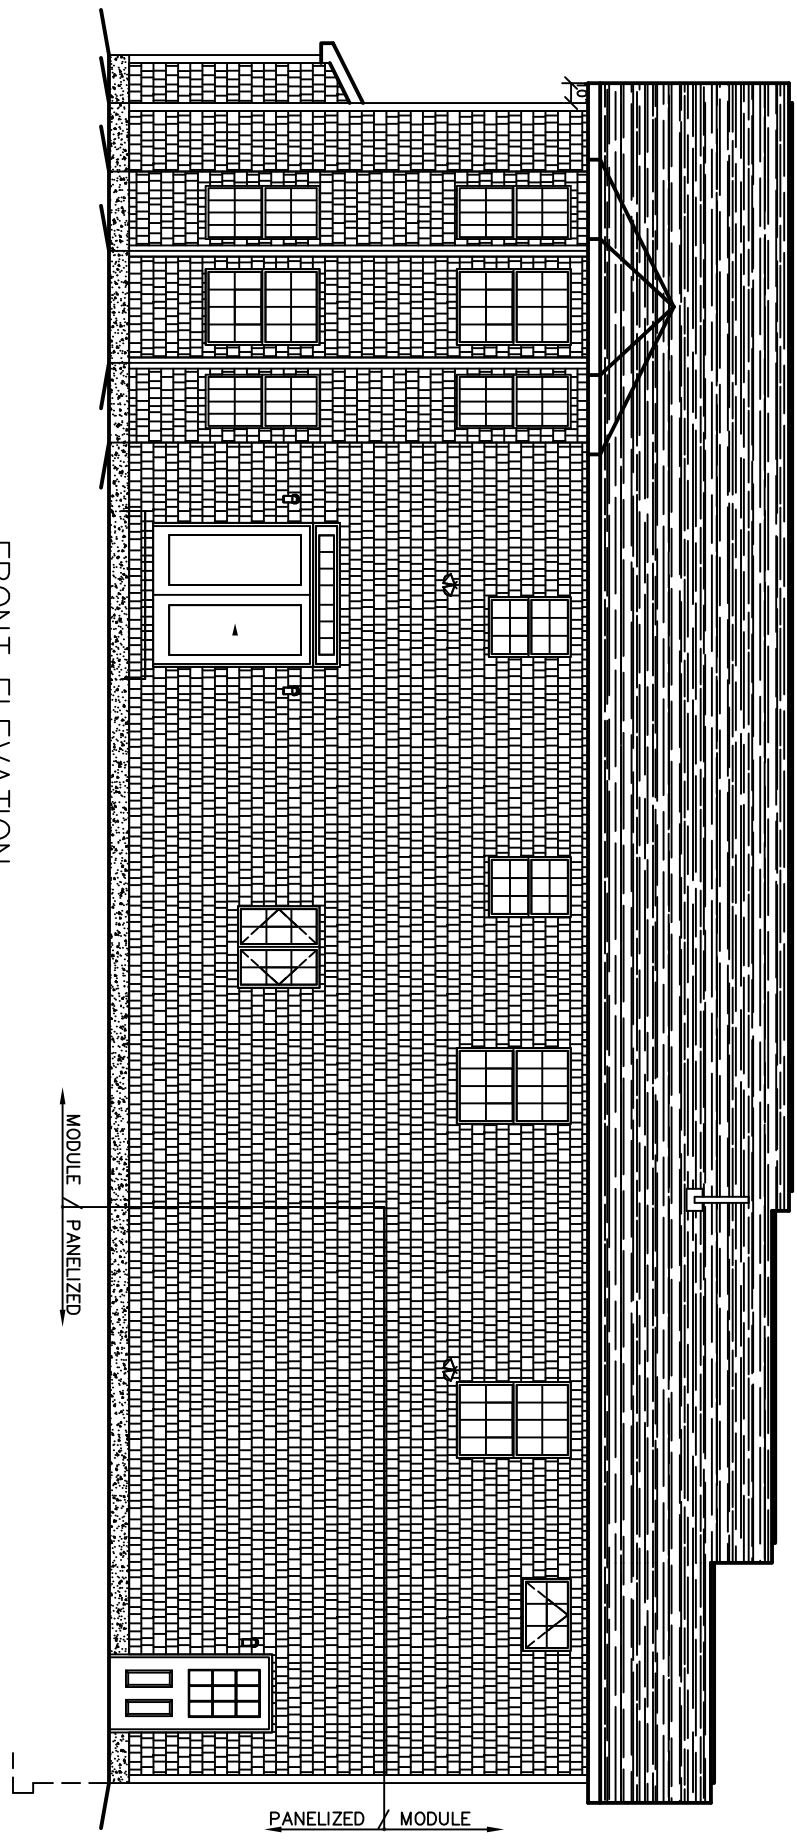

FRONT ELEVATION

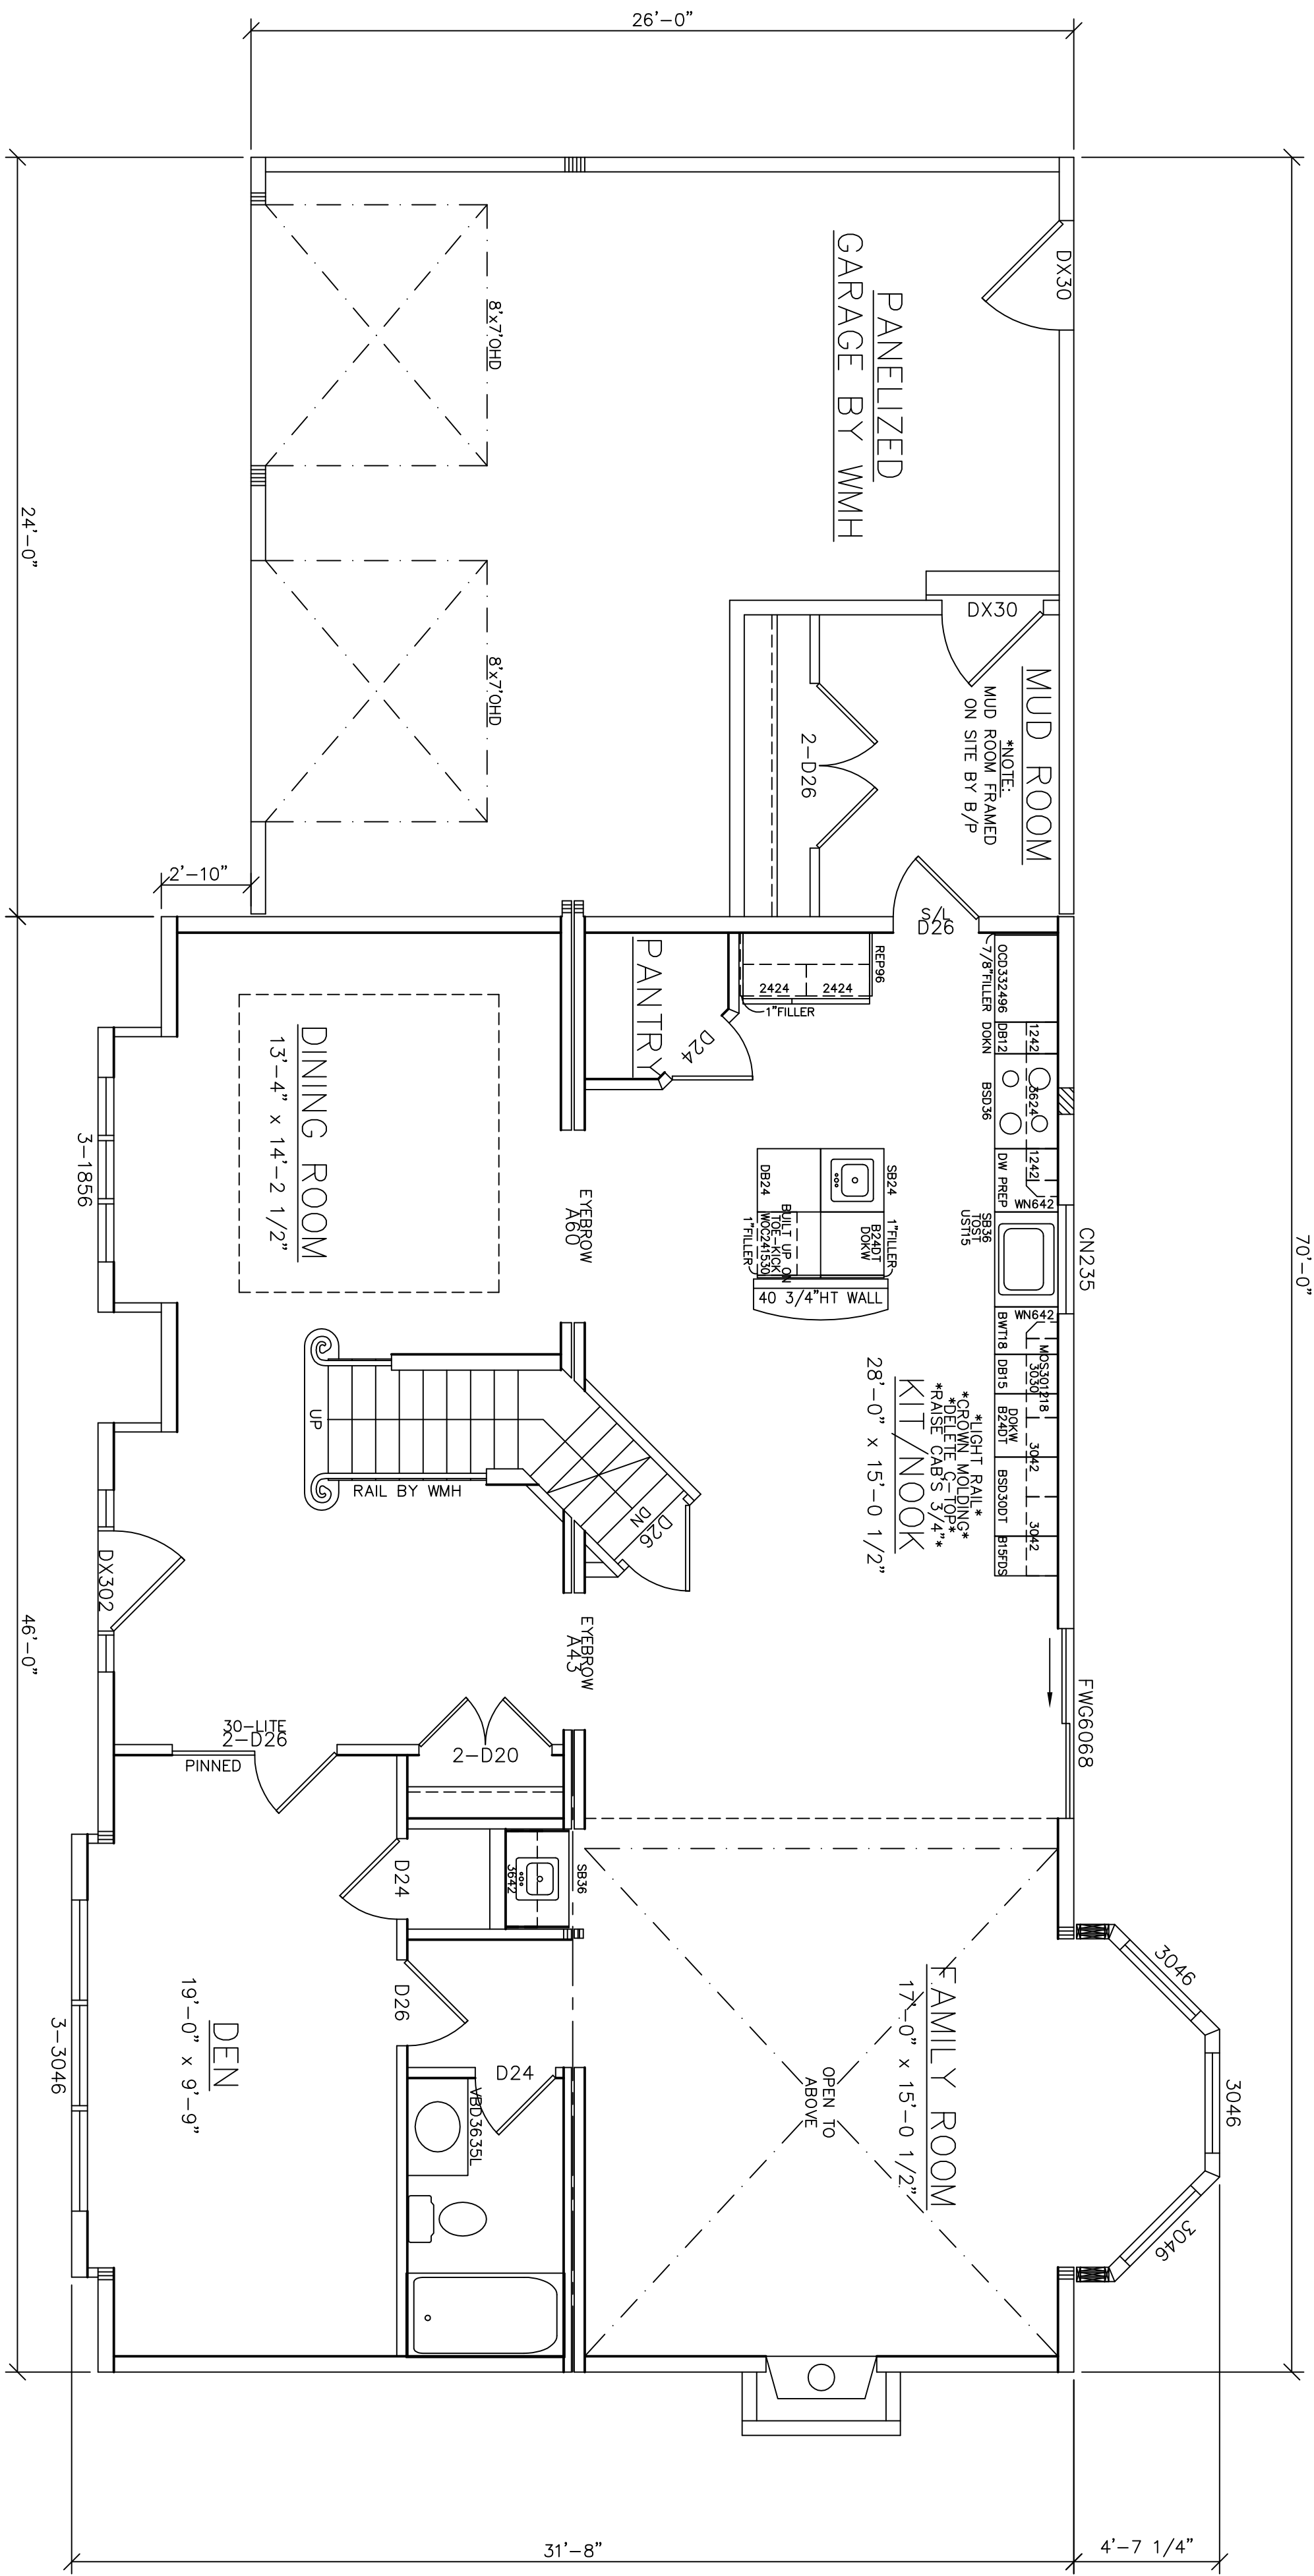

B

A

