

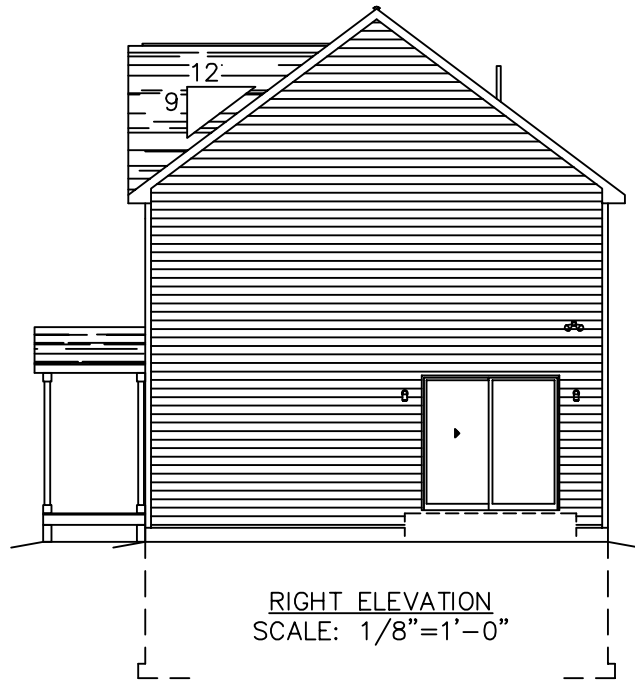
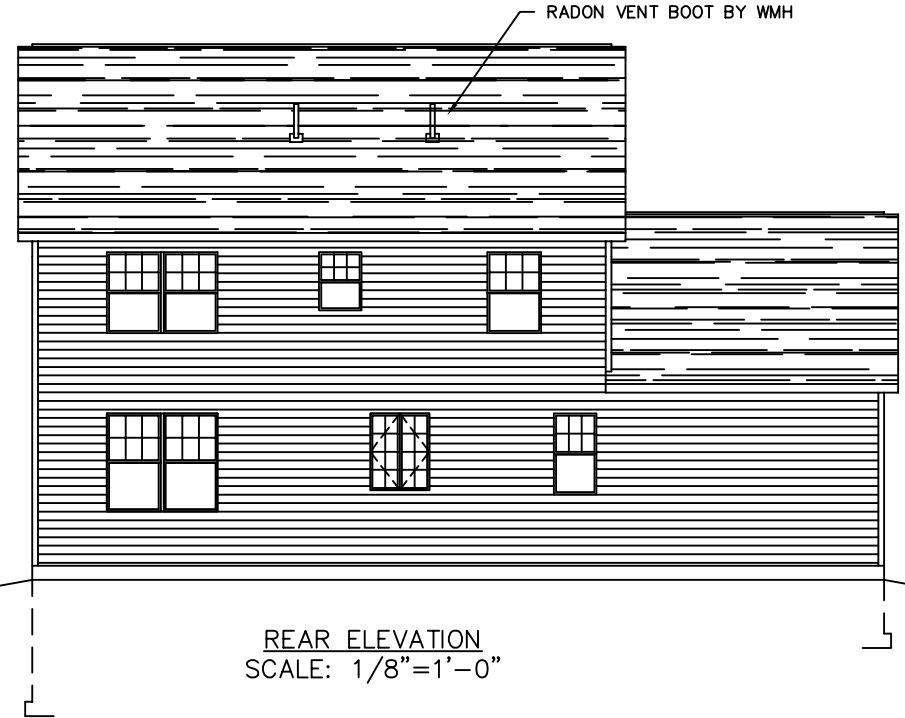


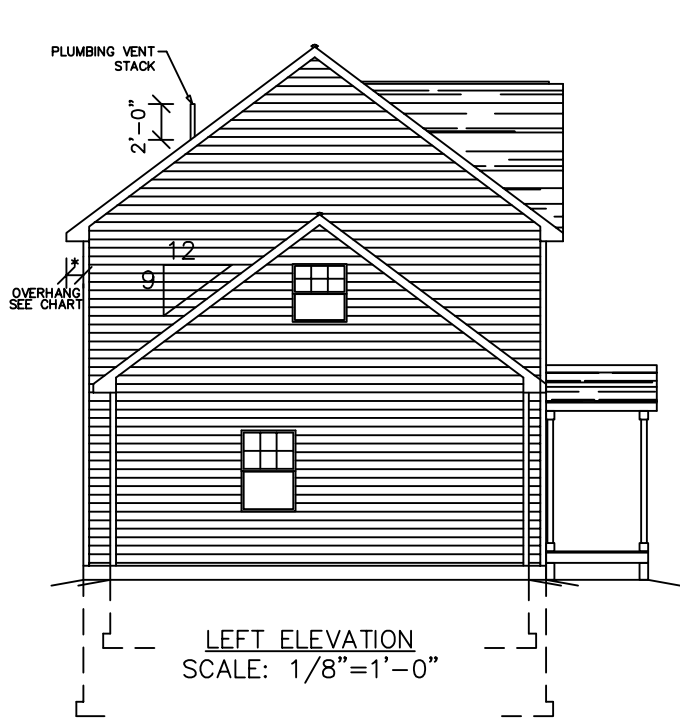

SEE STANDARD NOTES & DETAILS DWG #8

USE GROUP: SINGLE FAMILY		BUILDER:		HOMEOWNER:		THIRD PARTY INSPECTION AGENCY	
CONST. TYPE: VB		DESIGNER: R. SEAMAN		DATE: 03/14/2024		SCALE: 1/4" = 1'-0"	
PAGE: 1		COLONIAL CTM-R ELEVATIONS		Westchester Modular Homes Inc 30 Reagans Mill Road, Wingdale, New York, 12594 Tel (845)832-9400 Fax (845)832-6698		SERIAL No. 24043 PRODUCTION No. 8193	
REVISION		CHECK		DATE		STD REVISION	
RS				08/27/2024		01/10/15	

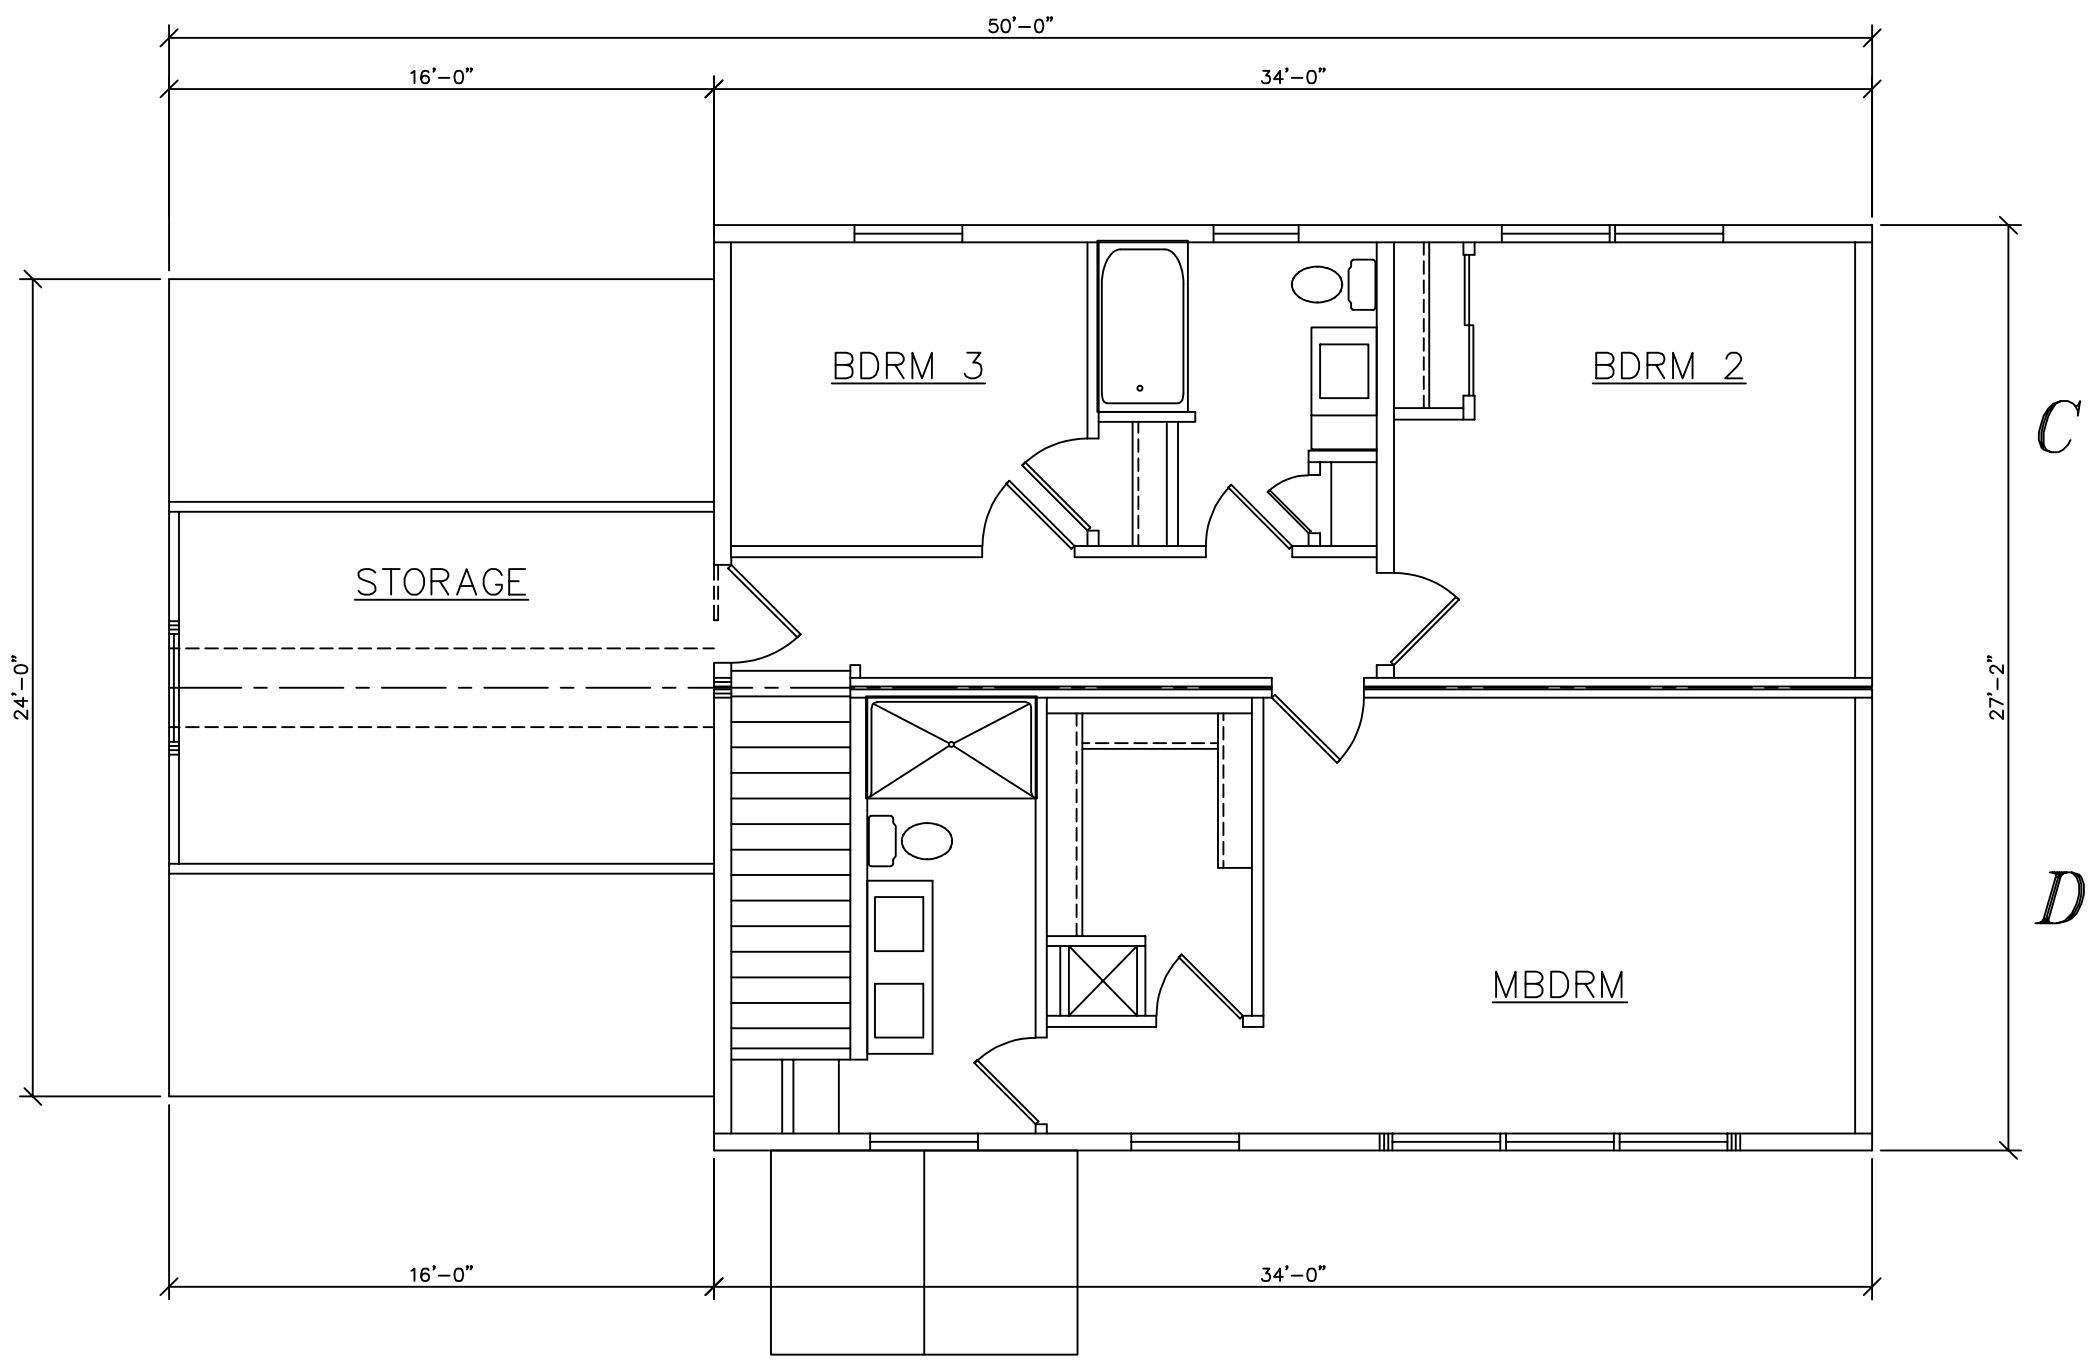

SEE STANDARD NOTES & DETAILS DWG #8

USE GROUP: SINGLE FAMILY		BUILDER:	HOMEOWNER:	SERIAL No.	THIRD PARTY INSPECTION AGENCY	
CONST. TYPE: VB				24043	PE / RA	
DESIGNER: R. SEAMAN				PRODUCTION No.		
DATE: 03/14/2024				8193		
SCALE: 1/4" = 1'-0"				REVISION		
PAGE:				RS	DATE	
				CHECK	DATE	

COLONIAL CTM-R



Westchester Modular Homes Inc
30 Reagans Mill Road, Wingdale, New York, 12594
Tel (845)832-9400 Fax (845)832-6698