

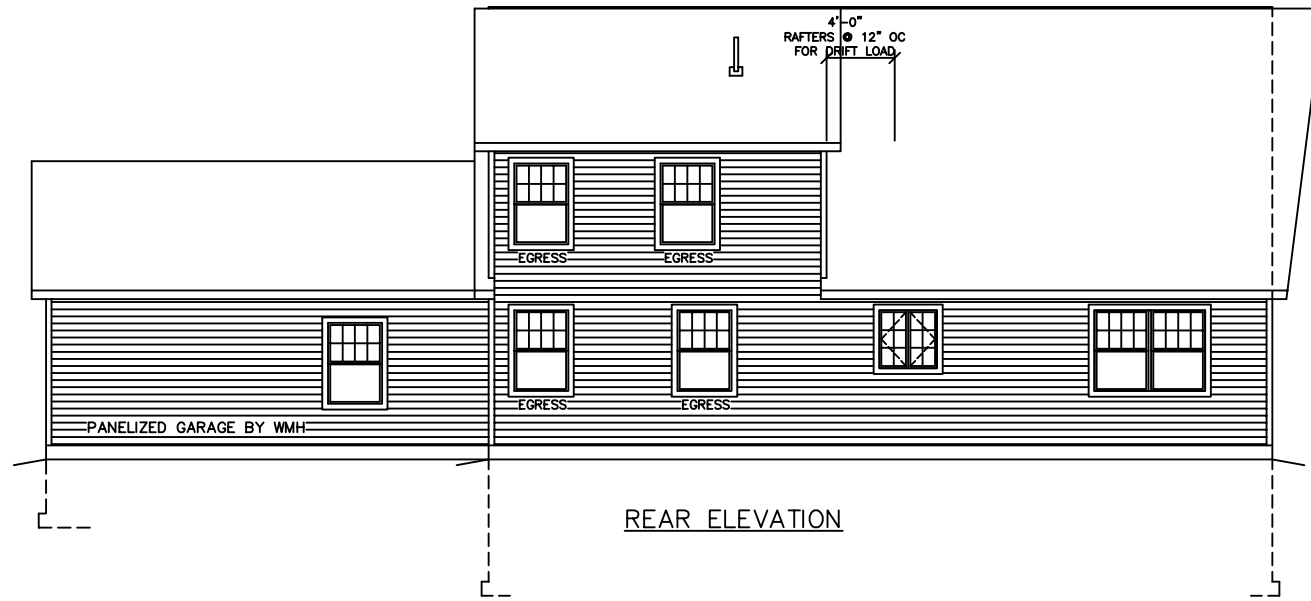
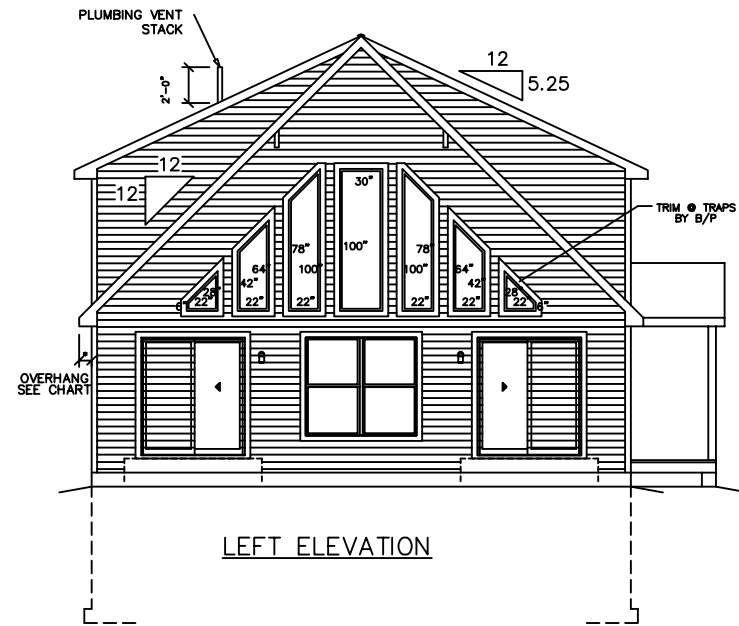
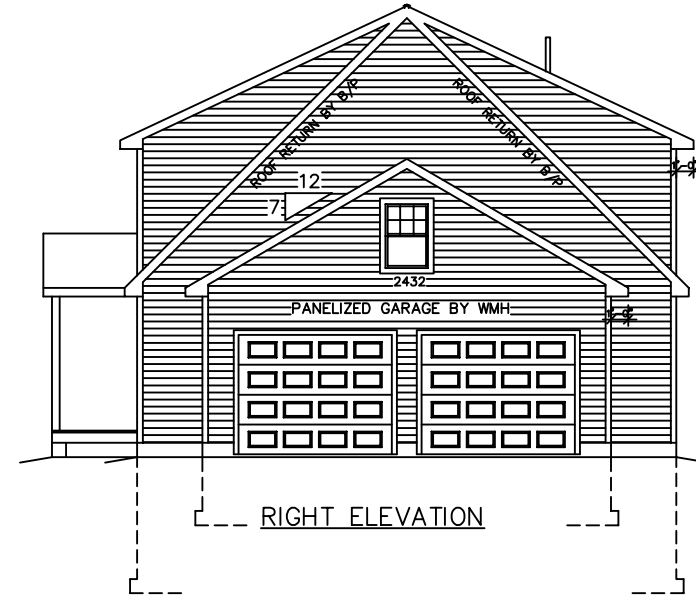


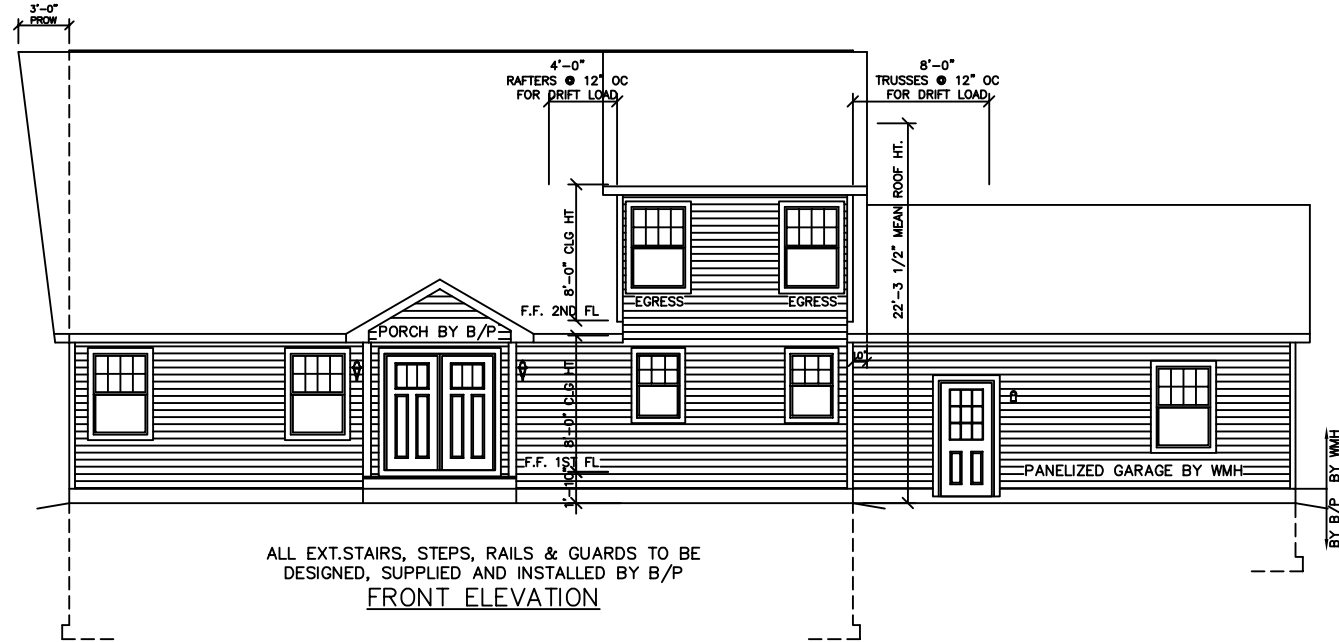

SEE STANDARD NOTES & DETAILS DWG #8

USE GROUP: DETACHED SINGLE FAMILY DWELLING		BUILDER:	HOMEOWNER:	SERIAL No. 24065	PE / RA	THIRD PARTY INSPECTION AGENCY
CONST. TYPE: WOOD FRAME UNPROTECTED						
DESIGNER: RC		CHALLENGE ELEVATIONS		REVISION	DATE	
DATE: 10/08/24						
SCALE: 1/8" = 1'-0"						
PAGE:						
1						
		Westchester Modular Homes Inc 30 Reagans Mill Road, Wingdale, New York, 12594 Tel (845)832-9400 Fax (845)832-6698			CHECK	DATE
					STD REVISION	01/10/15

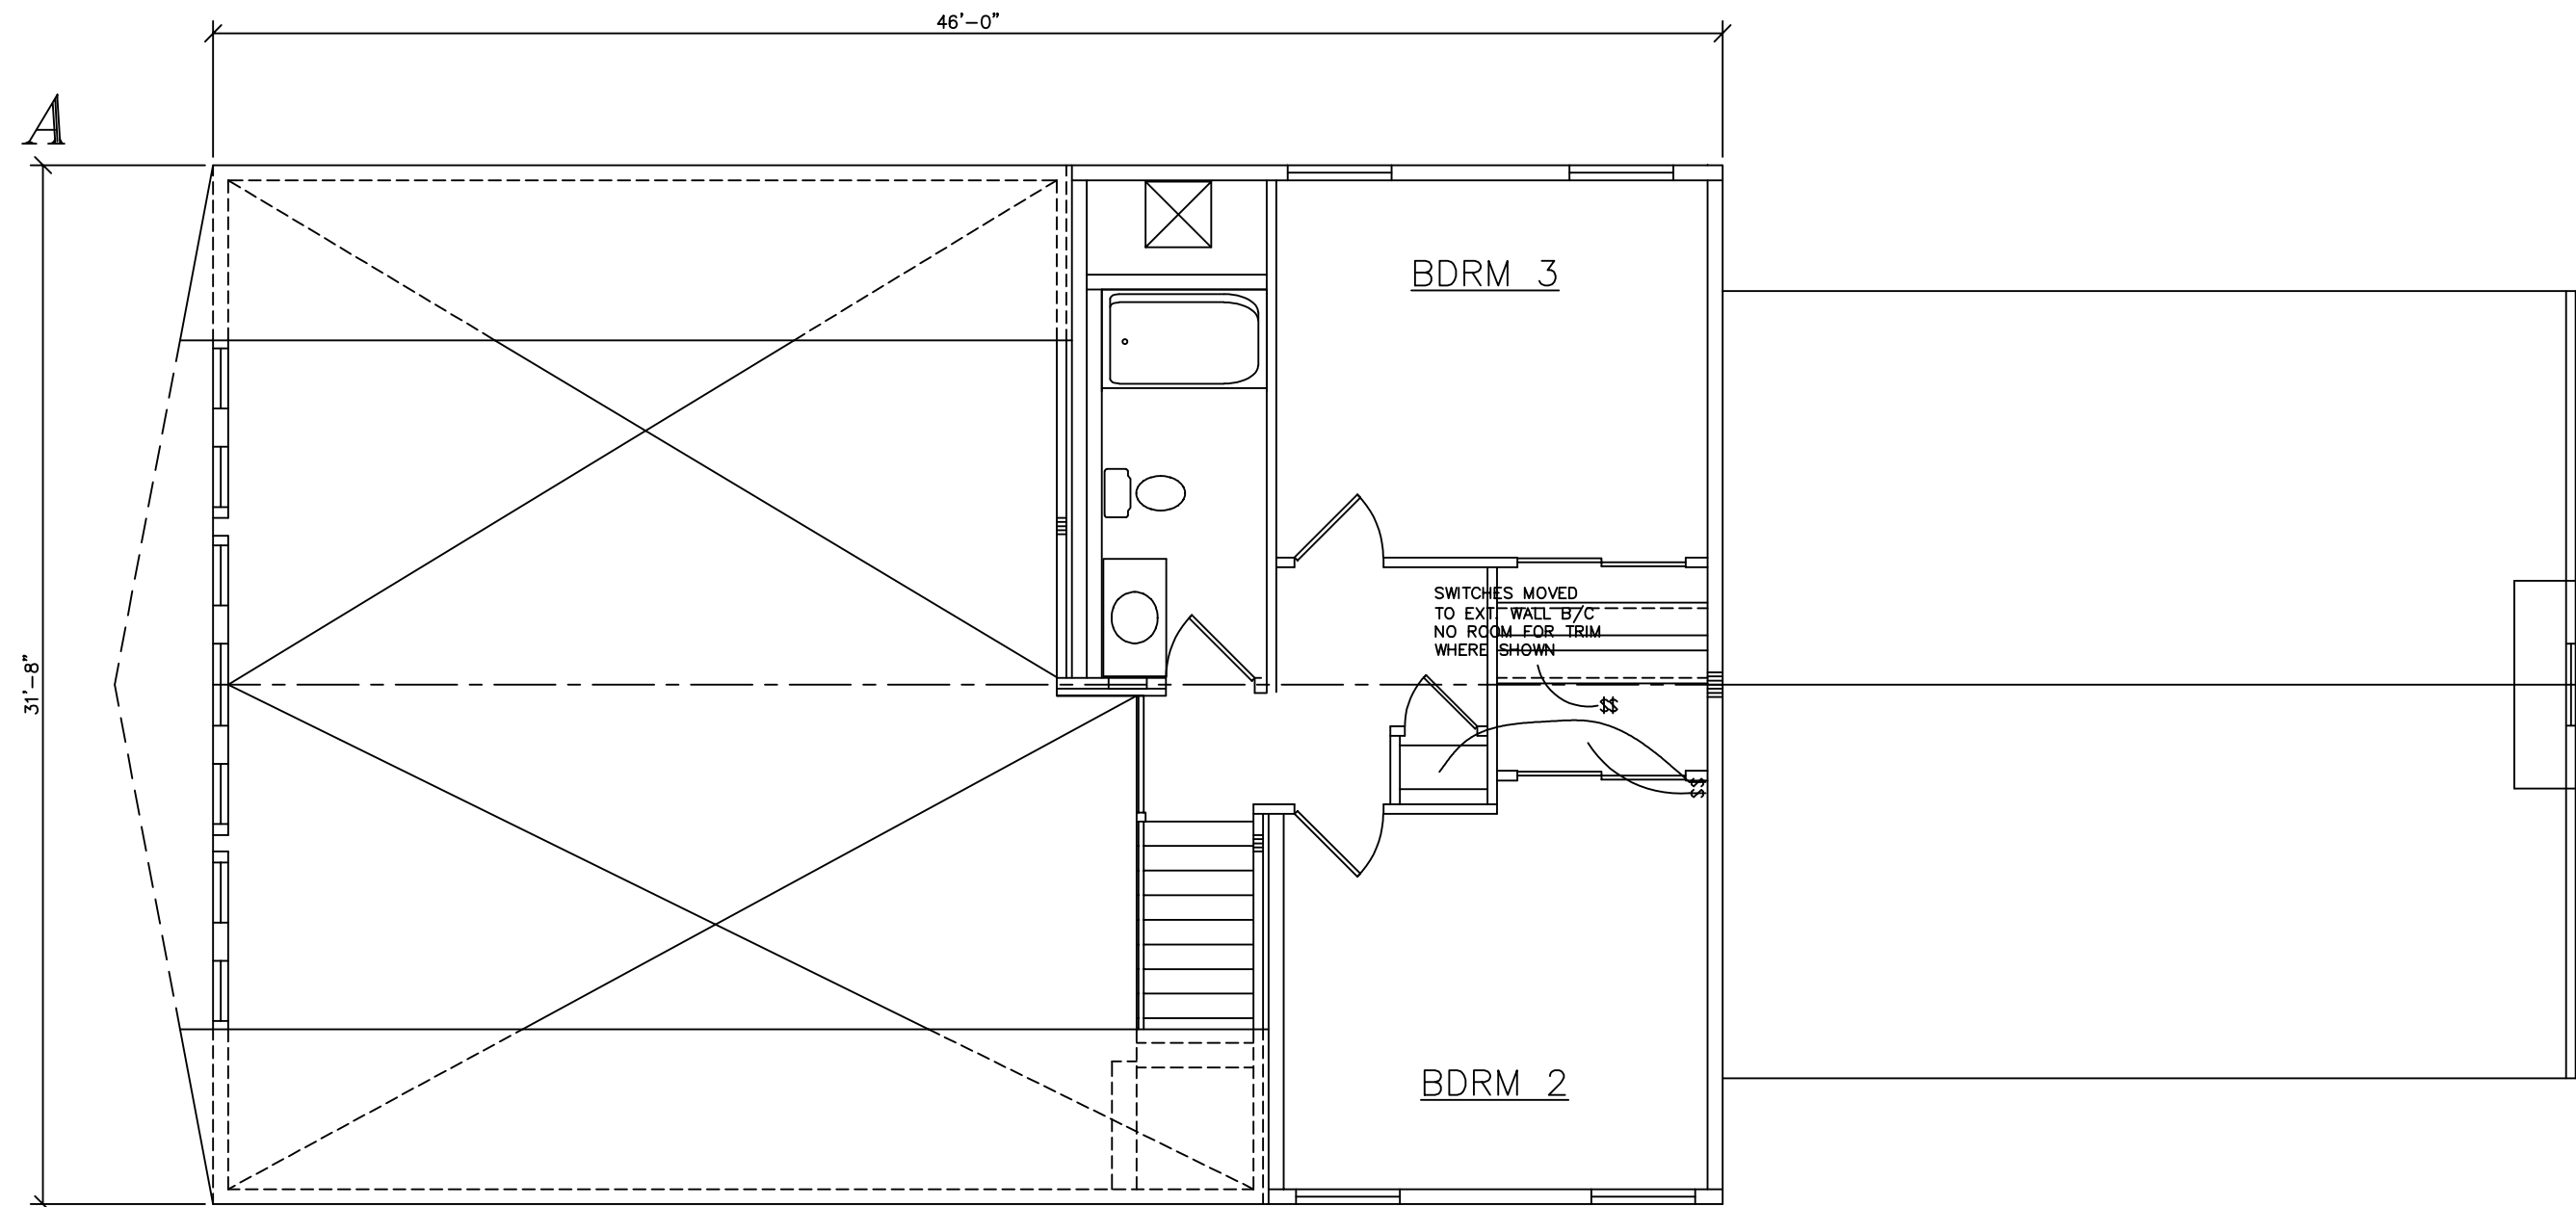

THIRD PARTY INSPECTION AGENCY	PE / RA	SERIAL No. 24065	BUILDER:	OWNER:	USE GROUP: DETACHED SINGLE FAMILY DWELLING
		PRODUCTION No. 8335			CONST. TYPE: WOOD FRAME UNPROTECTED
		REVISION	DATE	CHALET CTM-L	DESIGNER: RC
		RC	01/31/25		DATE: 10/08/24
			04/14/25		SCALE: 1/4" = 1'-0"
					PAGE:
		DATE	CHECK	 Westchester Modular Homes Inc 30 Reagans Mill Road, Wingdale, New York, 12594 Tel (845)832-9400 Fax (845)832-6698	