
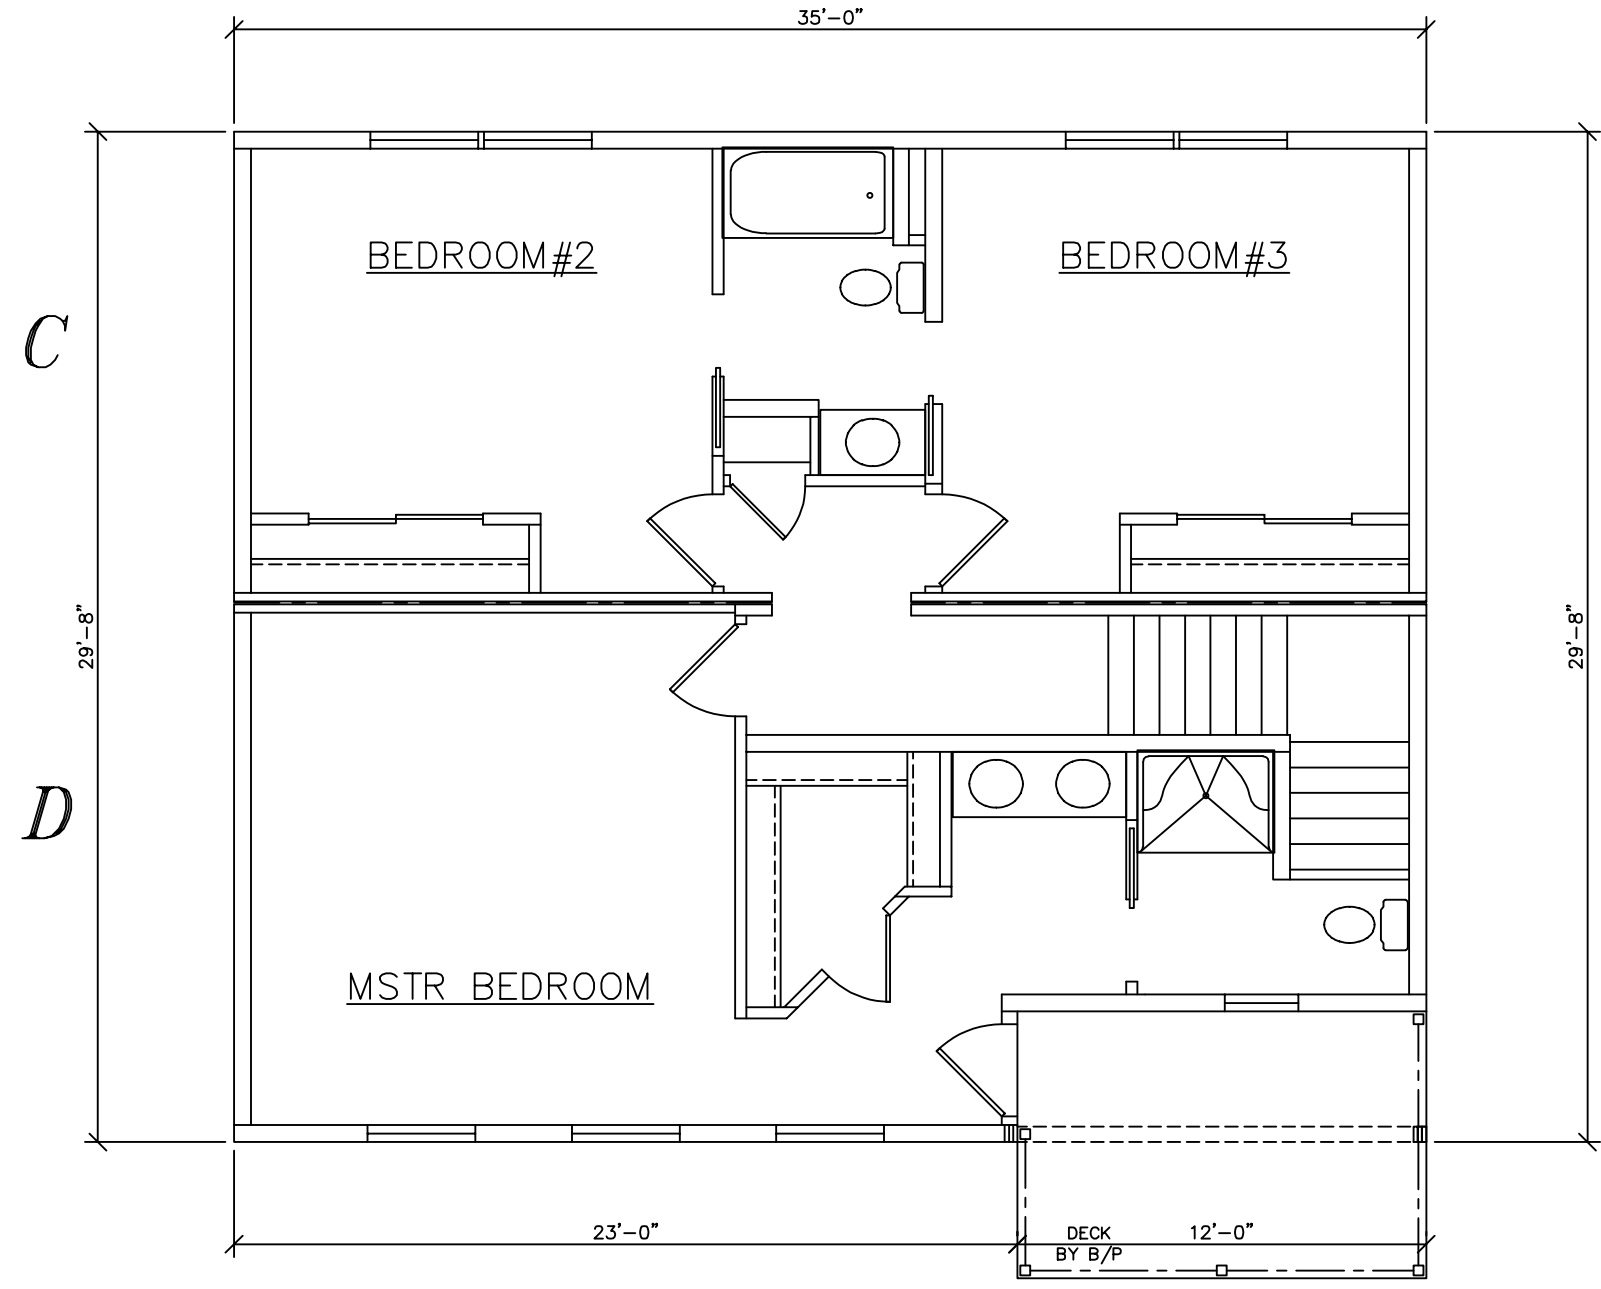





SEE STANDARD NOTES & DETAILS DWG #8

USE GROUP: R5	BUILDER:	SERIAL No. 16073	THIRD PARTY INSPECTION AGENCY								
CONST. TYPE: VB	HOMEOWNER:	PRODUCTION No. 6760	PE / RA								
DESIGNER: C.LARRYMAGA	COLONIAL CTM-L	REVISION	<table border="1"> <tr> <td>CHECK</td> <td>DATE</td> </tr> <tr> <td> </td> <td> </td> </tr> <tr> <td> </td> <td> </td> </tr> <tr> <td> </td> <td> </td> </tr> </table>	CHECK	DATE						
CHECK		DATE									
DATE: 03/18/16	DATE	04/21/16									
SCALE: 1/4" = 1'-0"											
PAGE:											
 Westchester Modular Homes Inc 30 Reagans Mill Road, Wingdale, New York, 12594 Tel (845)832-9400 Fax (845)832-6698											



SEE STANDARD NOTES & DETAILS DWG #8

USE GROUP: R5	BUILDER:	SERIAL No. 16073	THIRD PARTY INSPECTION AGENCY								
CONST. TYPE: VB	HOMEOWNER:	PRODUCTION No. 6760	PE / RA								
DESIGNER: C.LARRYMAGA	COLONIAL CTM-L	REVISION	<table border="1"> <tr> <td>CHECK</td> <td>DATE</td> </tr> <tr> <td> </td> <td> </td> </tr> <tr> <td> </td> <td> </td> </tr> <tr> <td> </td> <td> </td> </tr> </table>	CHECK	DATE						
CHECK		DATE									
DATE: 03/18/16	DATE	04/21/16									
SCALE: 1/4" = 1'-0"											
PAGE:											
 Westchester Modular Homes Inc 30 Reagans Mill Road, Wingdale, New York, 12594 Tel (845)832-9400 Fax (845)832-6698											