
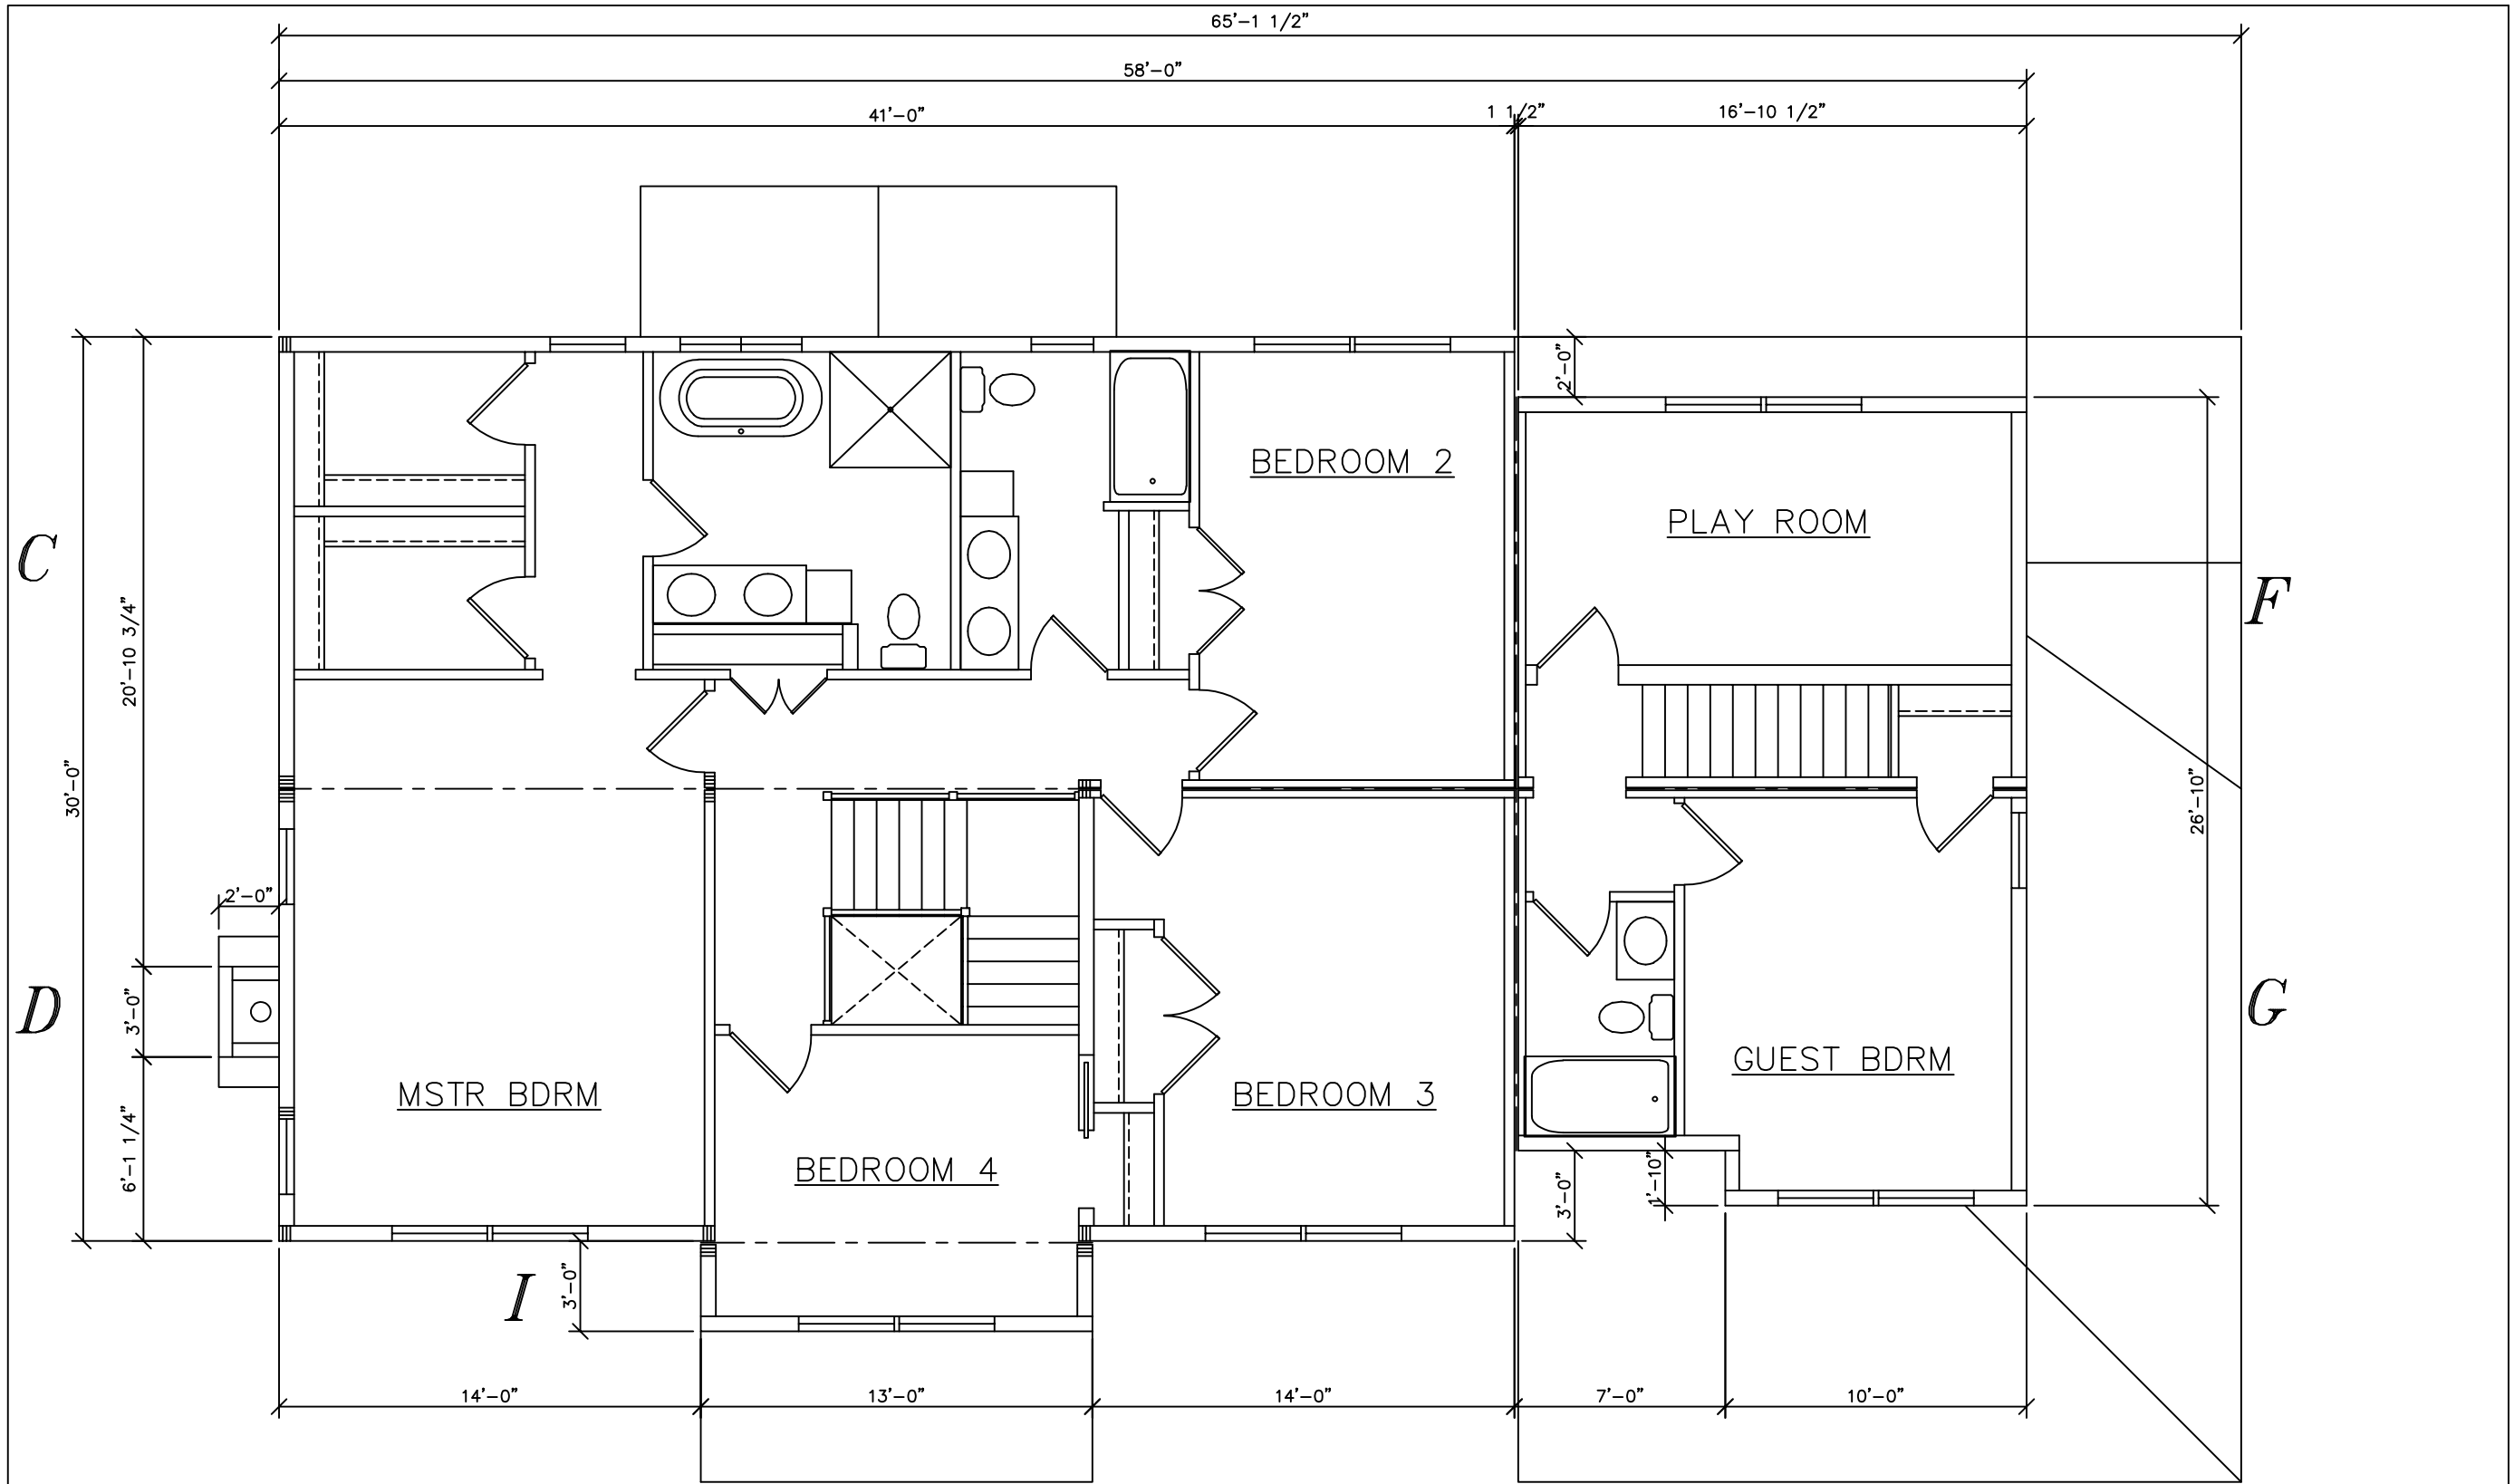
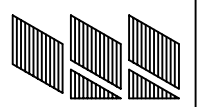


THIRD PARTY INSPECTION AGENCY	PE / RA	SERIAL No. 15190	BUILDER:	HOMEOWNER:	USE GROUP: SINGLE FAMILY
		PRODUCTION No. 6722		SITE:	CONST. TYPE: 5B
		REVISION	DATE	COLONIAL CTM-L	
			03/09/16		
			05/16/16		DESIGNER: V. GIORGIO
					DATE: 01/06/16
					SCALE: 1/4" = 1'-0"
		CHECK	DATE		PAGE:
				 Westchester Modular Homes Inc 30 Reagans Mill Road, Wingdale, New York, 12594 Tel (845)832-9400 Fax (845)832-6698	



THIRD PARTY INSPECTION AGENCY	PE / RA	SERIAL No.	15190	BUILDER:	HOMEOWNER:	USE GROUP:
		PRODUCTION No.	6722		SITE:	SINGLE FAMILY
		REVISION	DATE	COLONIAL CTM-L		CONST. TYPE:
			03/09/16			5B
			05/16/16			DESIGNER:
						V. GIORGIO
		CHECK	DATE			DATE:
						01/06/16
						SCALE:
						1/4" = 1'-0"
						PAGE:



Westchester Modular Homes Inc
 30 Reagans Mill Road, Wingdale, New York, 12594
 Tel (845)832-9400 Fax (845)832-6698