

THIRD PARTY INSPECTION AGENCY

PE / RA

SERIAL No.	22182
PRODUCTION No.	7947
REVISION	DATE
	12/06/22
CHECK	DATE
V.GIORGIO	10/12/07



HOMEOWNER:


USE GROUP:
DETACHED SINGLE
FAMILY DWELLING
CONSTR. TYPE:
WOOD FRAME
UNPROTECTED

DESIGNER:
V.GIORGIO
DATE:
10/12/22
SCALE:
1/8" = 1'-0"
PAGE:
1

COLONIAL CTM-L ELEVATIONS

Westchester Modular Homes Inc
30 Reagans Mill Road, Wingdale, New York, 12594
Tel (845)832-9400 Fax (845)832-6698

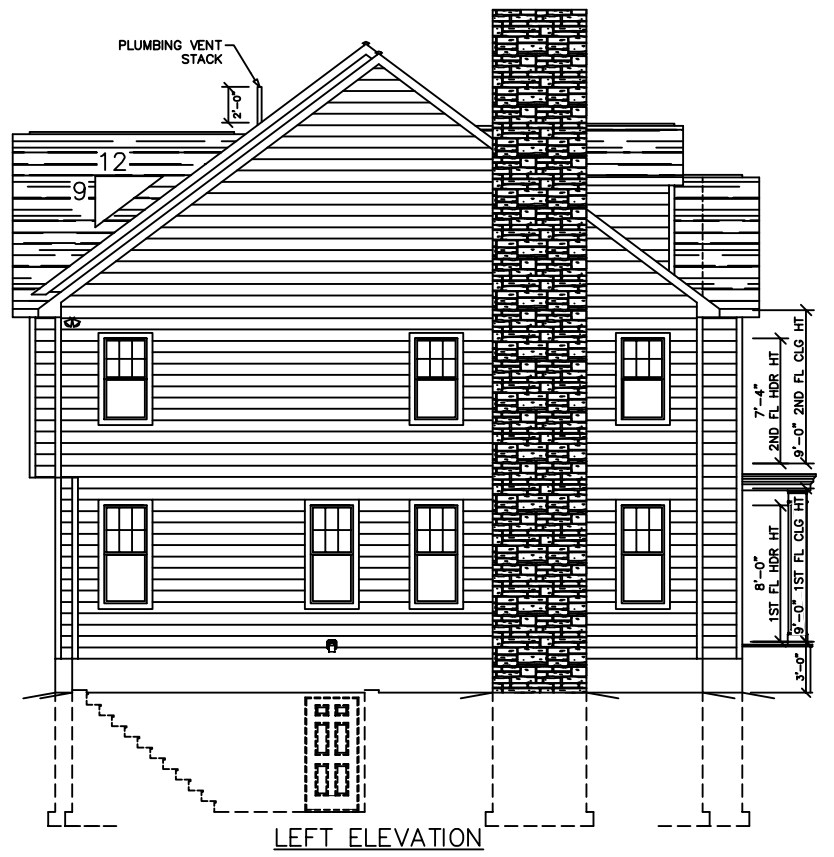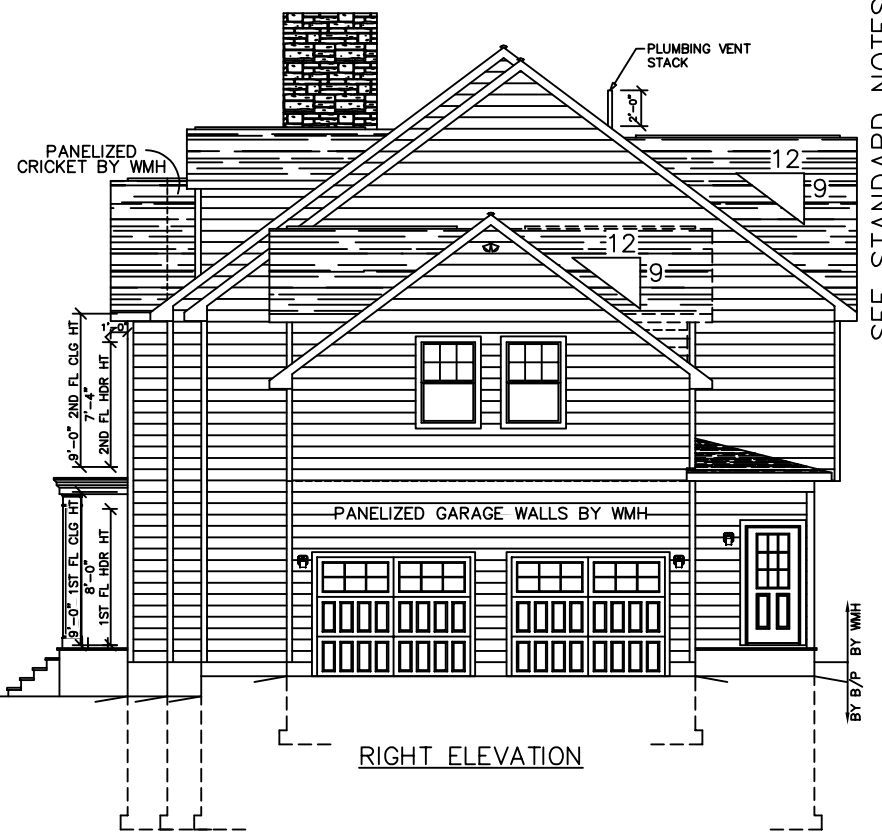

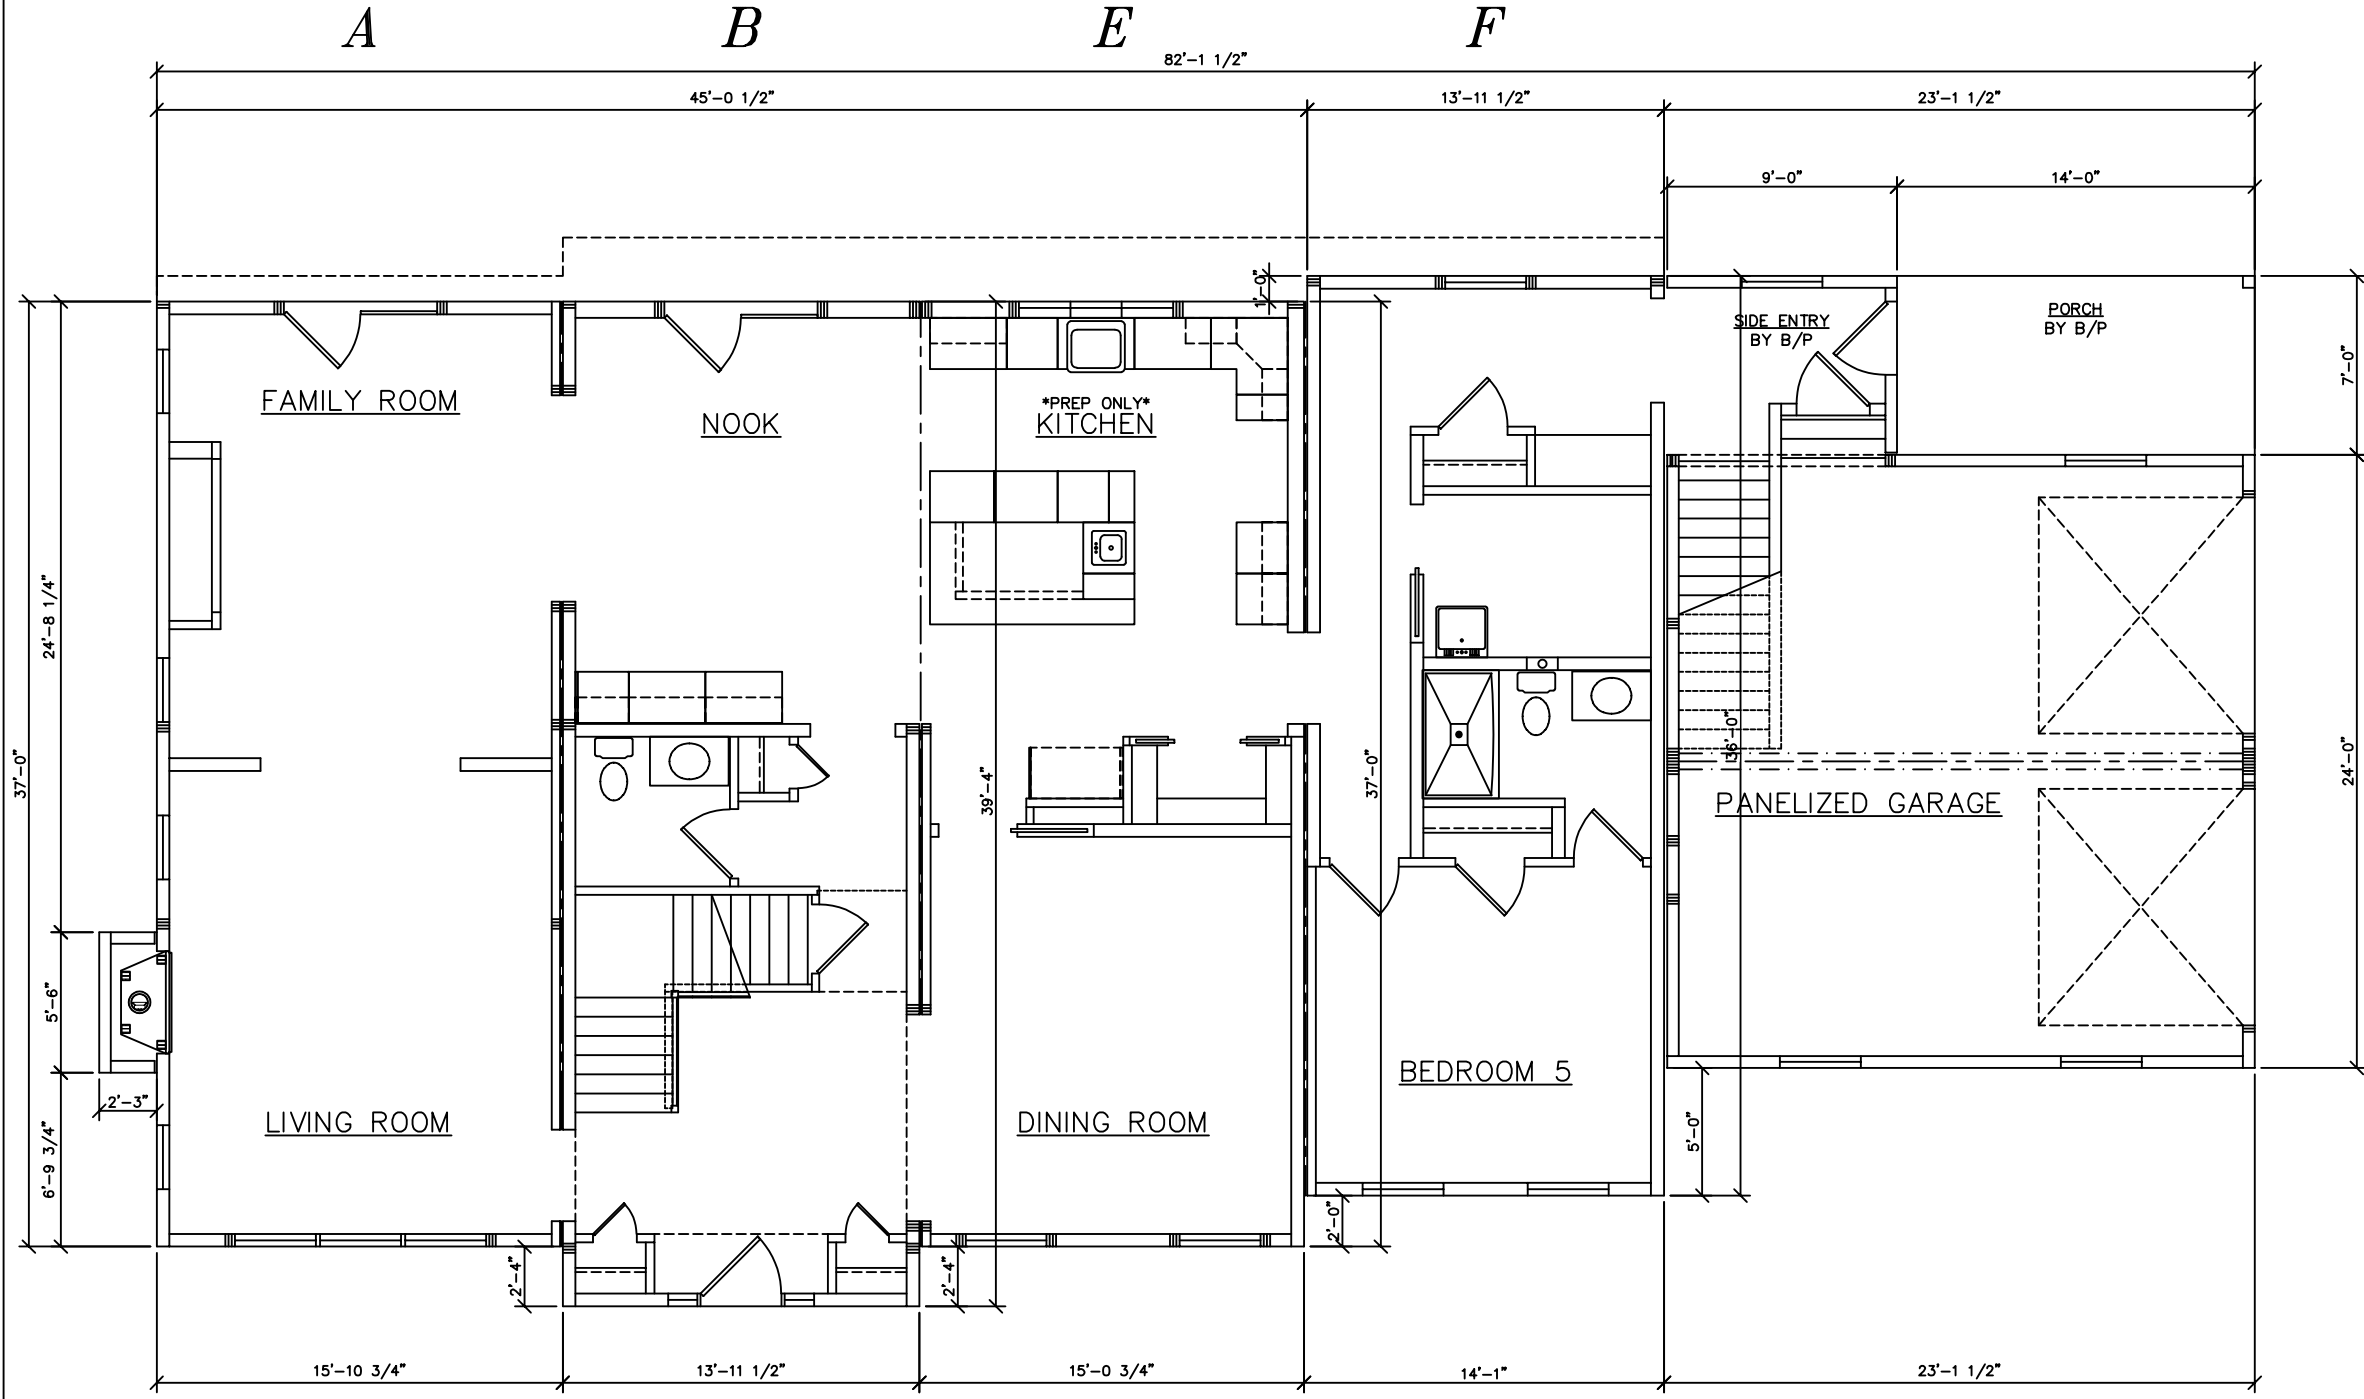

SEE STANDARD NOTES & DETAILS DWG #8

USE GROUP:
DETACHED SINGLE
FAMILY DWELLING
CONST. TYPE:
WOOD FRAME
UNPROTECTED
DESIGNER:
V. GIORGIO
DATE:
10/12/22
SCALE:
3/16" = 1'-0"
PAGE:

BUILDER:

HOMEOWNER:

COLONIAL CTM-L



Westchester Modular Homes Inc
30 Reagans Mill Road, Wingdale, New York, 12594
Tel (845)832-9400 Fax (845)832-6698


SERIAL No. **22182**

PRODUCTION No. **7947**


REVISION	DATE	CHECK	DATE	STD. REVISION	DATE
	12/06/22				01/10/15

PE / RA

THIRD PARTY INSPECTION AGENCY

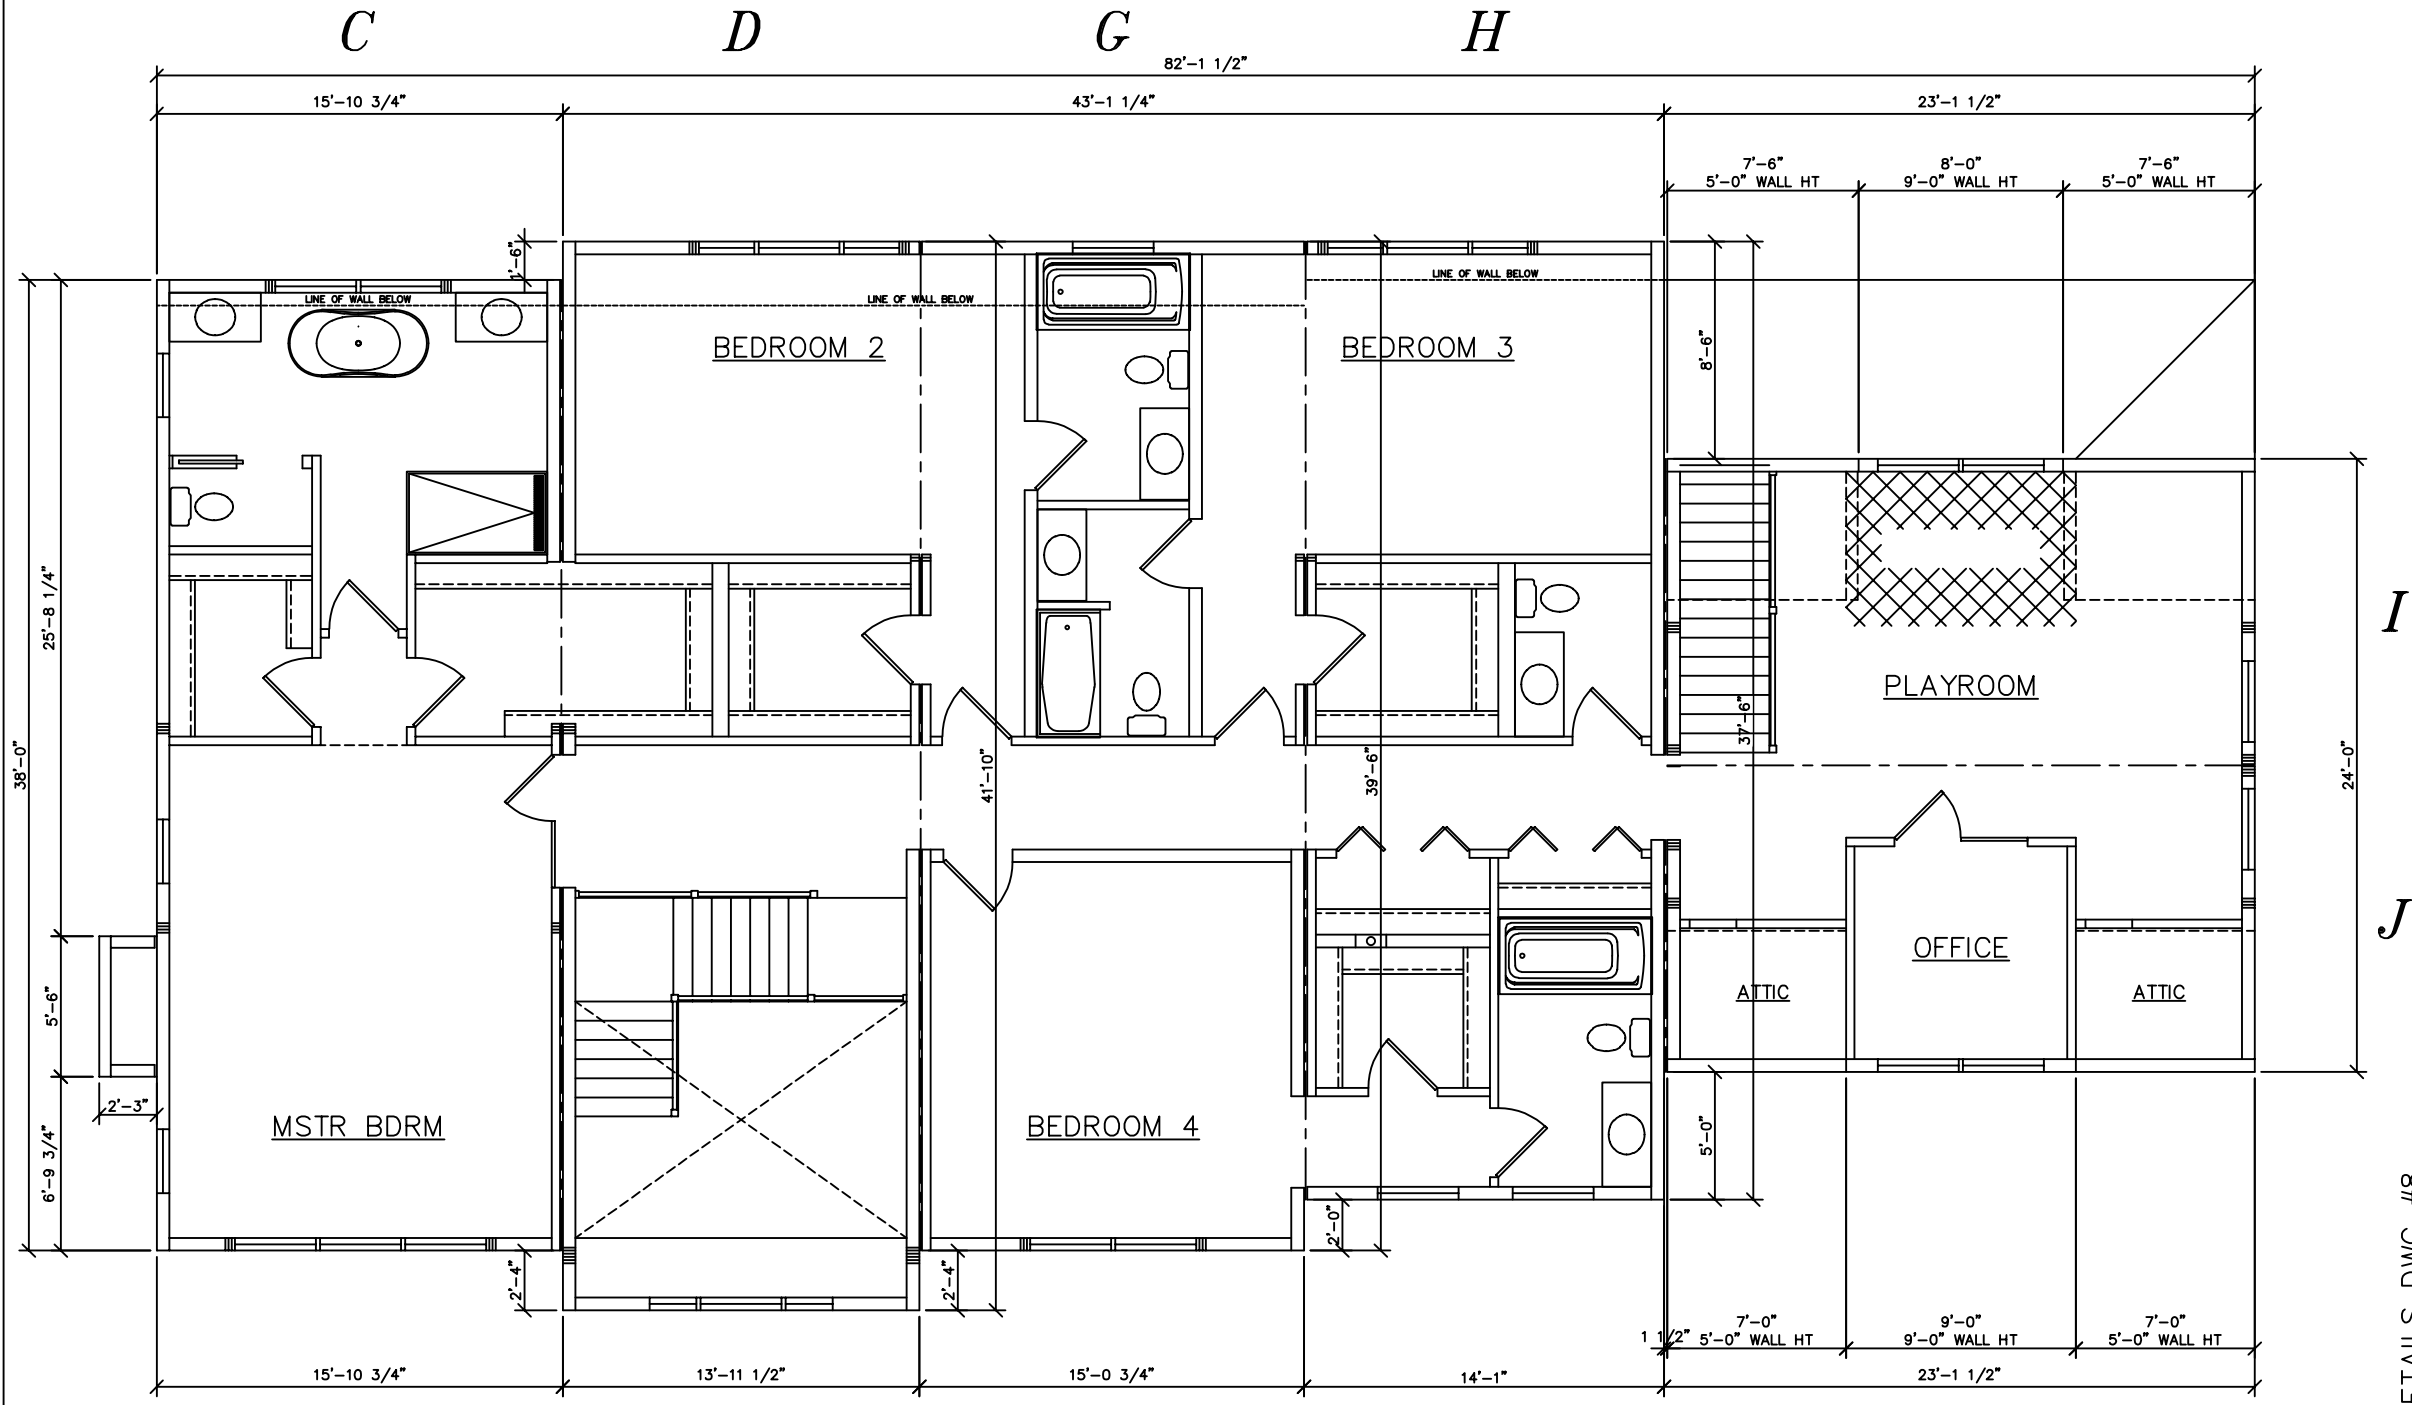

SEE STANDARD NOTES & DETAILS DWG #8

USE GROUP: DETACHED SINGLE FAMILY DWELLING	BUILDER:	SERIAL No. 22182	THIRD PARTY INSPECTION AGENCY						
CONSTR. TYPE: WOOD FRAME UNPROTECTED	HOMEOWNER:	PRODUCTION No. 7947	PE / RA						
DESIGNER: V. GIORGIO	COLONIAL CTM-L	REVISION	<table border="1"> <tr> <td>DATE</td> <td>12/06/22</td> </tr> <tr> <td>CHECK</td> <td>DATE</td> </tr> <tr> <td>STD. REVISION</td> <td>01/10/15</td> </tr> </table>	DATE	12/06/22	CHECK	DATE	STD. REVISION	01/10/15
DATE		12/06/22							
CHECK	DATE								
STD. REVISION	01/10/15								
DATE: 10/12/22	<p>Westchester Modular Homes Inc 30 Reagans Mill Road, Wingdale, New York, 12594 Tel (845)832-9400 Fax (845)832-6698</p> 	SCALE: 3/16" = 1'-0"							
PAGE:									