
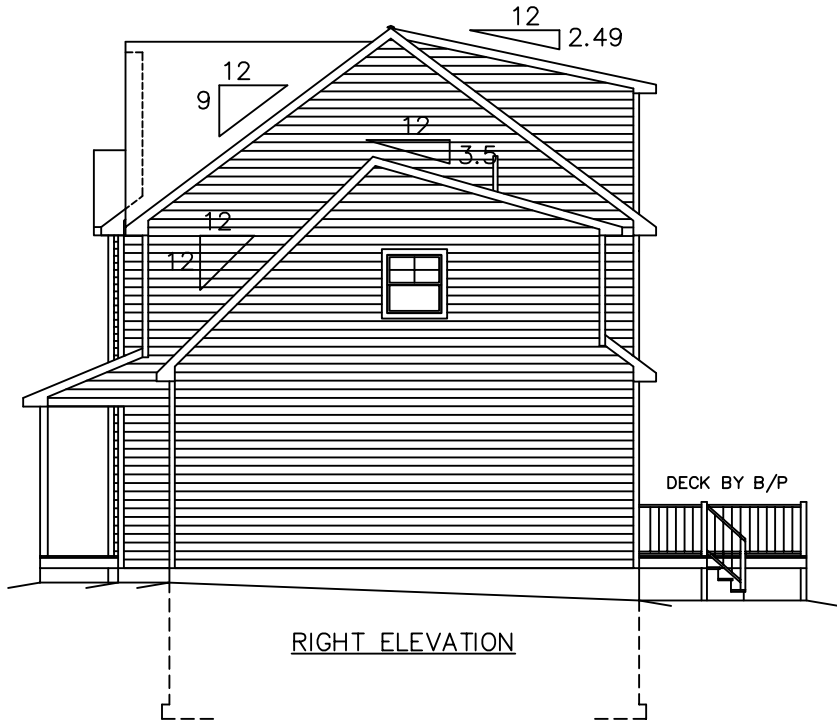
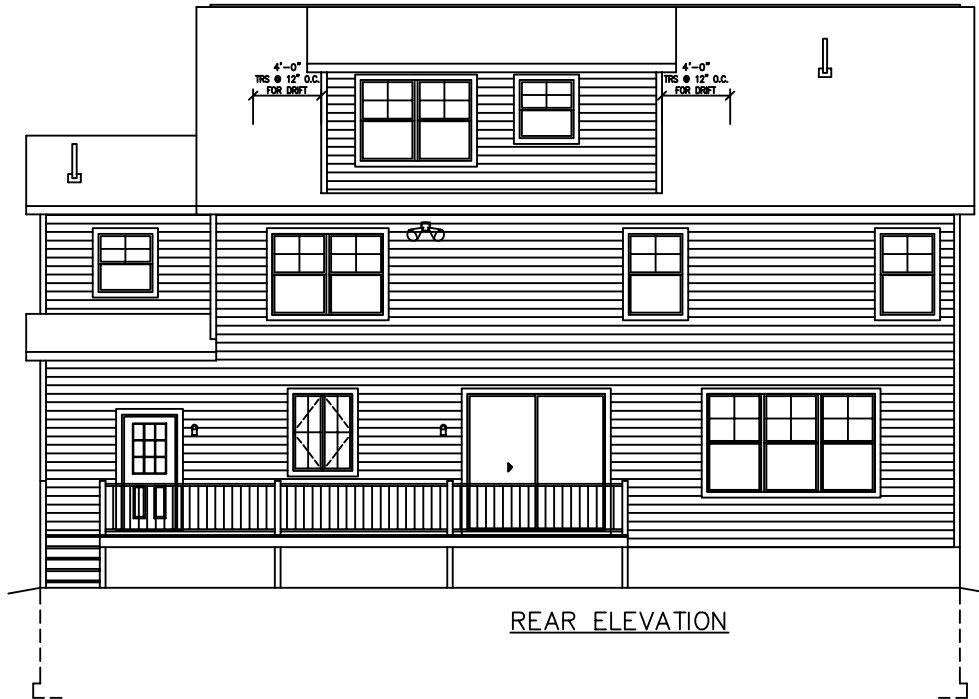
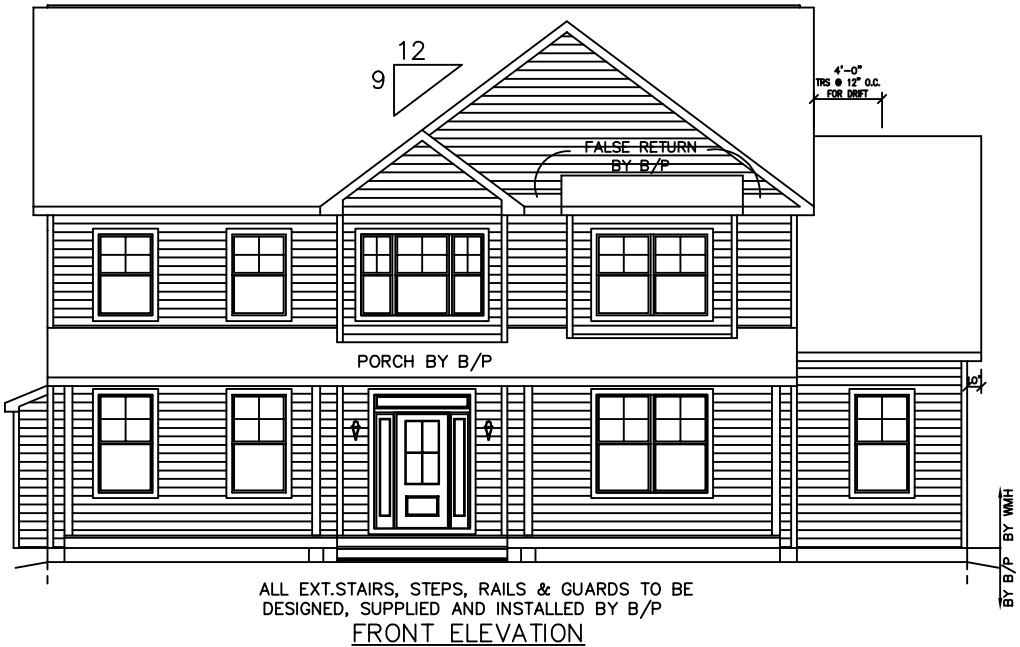


OVERHANG DIMENSION (*)			
ROOF PITCH	HOUSE WIDTH		
	24'-0"	26'-0"/30'-0"	27'-8"/31'-8"
5/12	16"	11"	16"
7/12	16"	11"	16"
9/12	12"	11"	12"
12/12	8 3/4"	8 3/4"	8 3/4"

NOTES:
-SIDING BY B/P
-CORNERS BY B/P
-DELETE SOFFIT & FASCIA

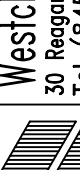


SEE STANDARD NOTES & DETAILS DWG #8

BUILDER:		HOMEOWNER:		THIRD PARTY INSPECTION AGENCY	
USE GROUP: SINGLE FAMILY CONST. TYPE:	DESIGNER: <i>RC</i> DATE: 12/07/23 SCALE: 1/8" = 1'-0"	COLONIAL CTM-L ELEVATIONS		PE / RA	
VB		Westchester Modular Homes Inc 30 Reagans Mill Road, Wingdale, New York, 12594 Tel (845)832-9400 Fax (845)832-6698			
					

A

B

31'-2"

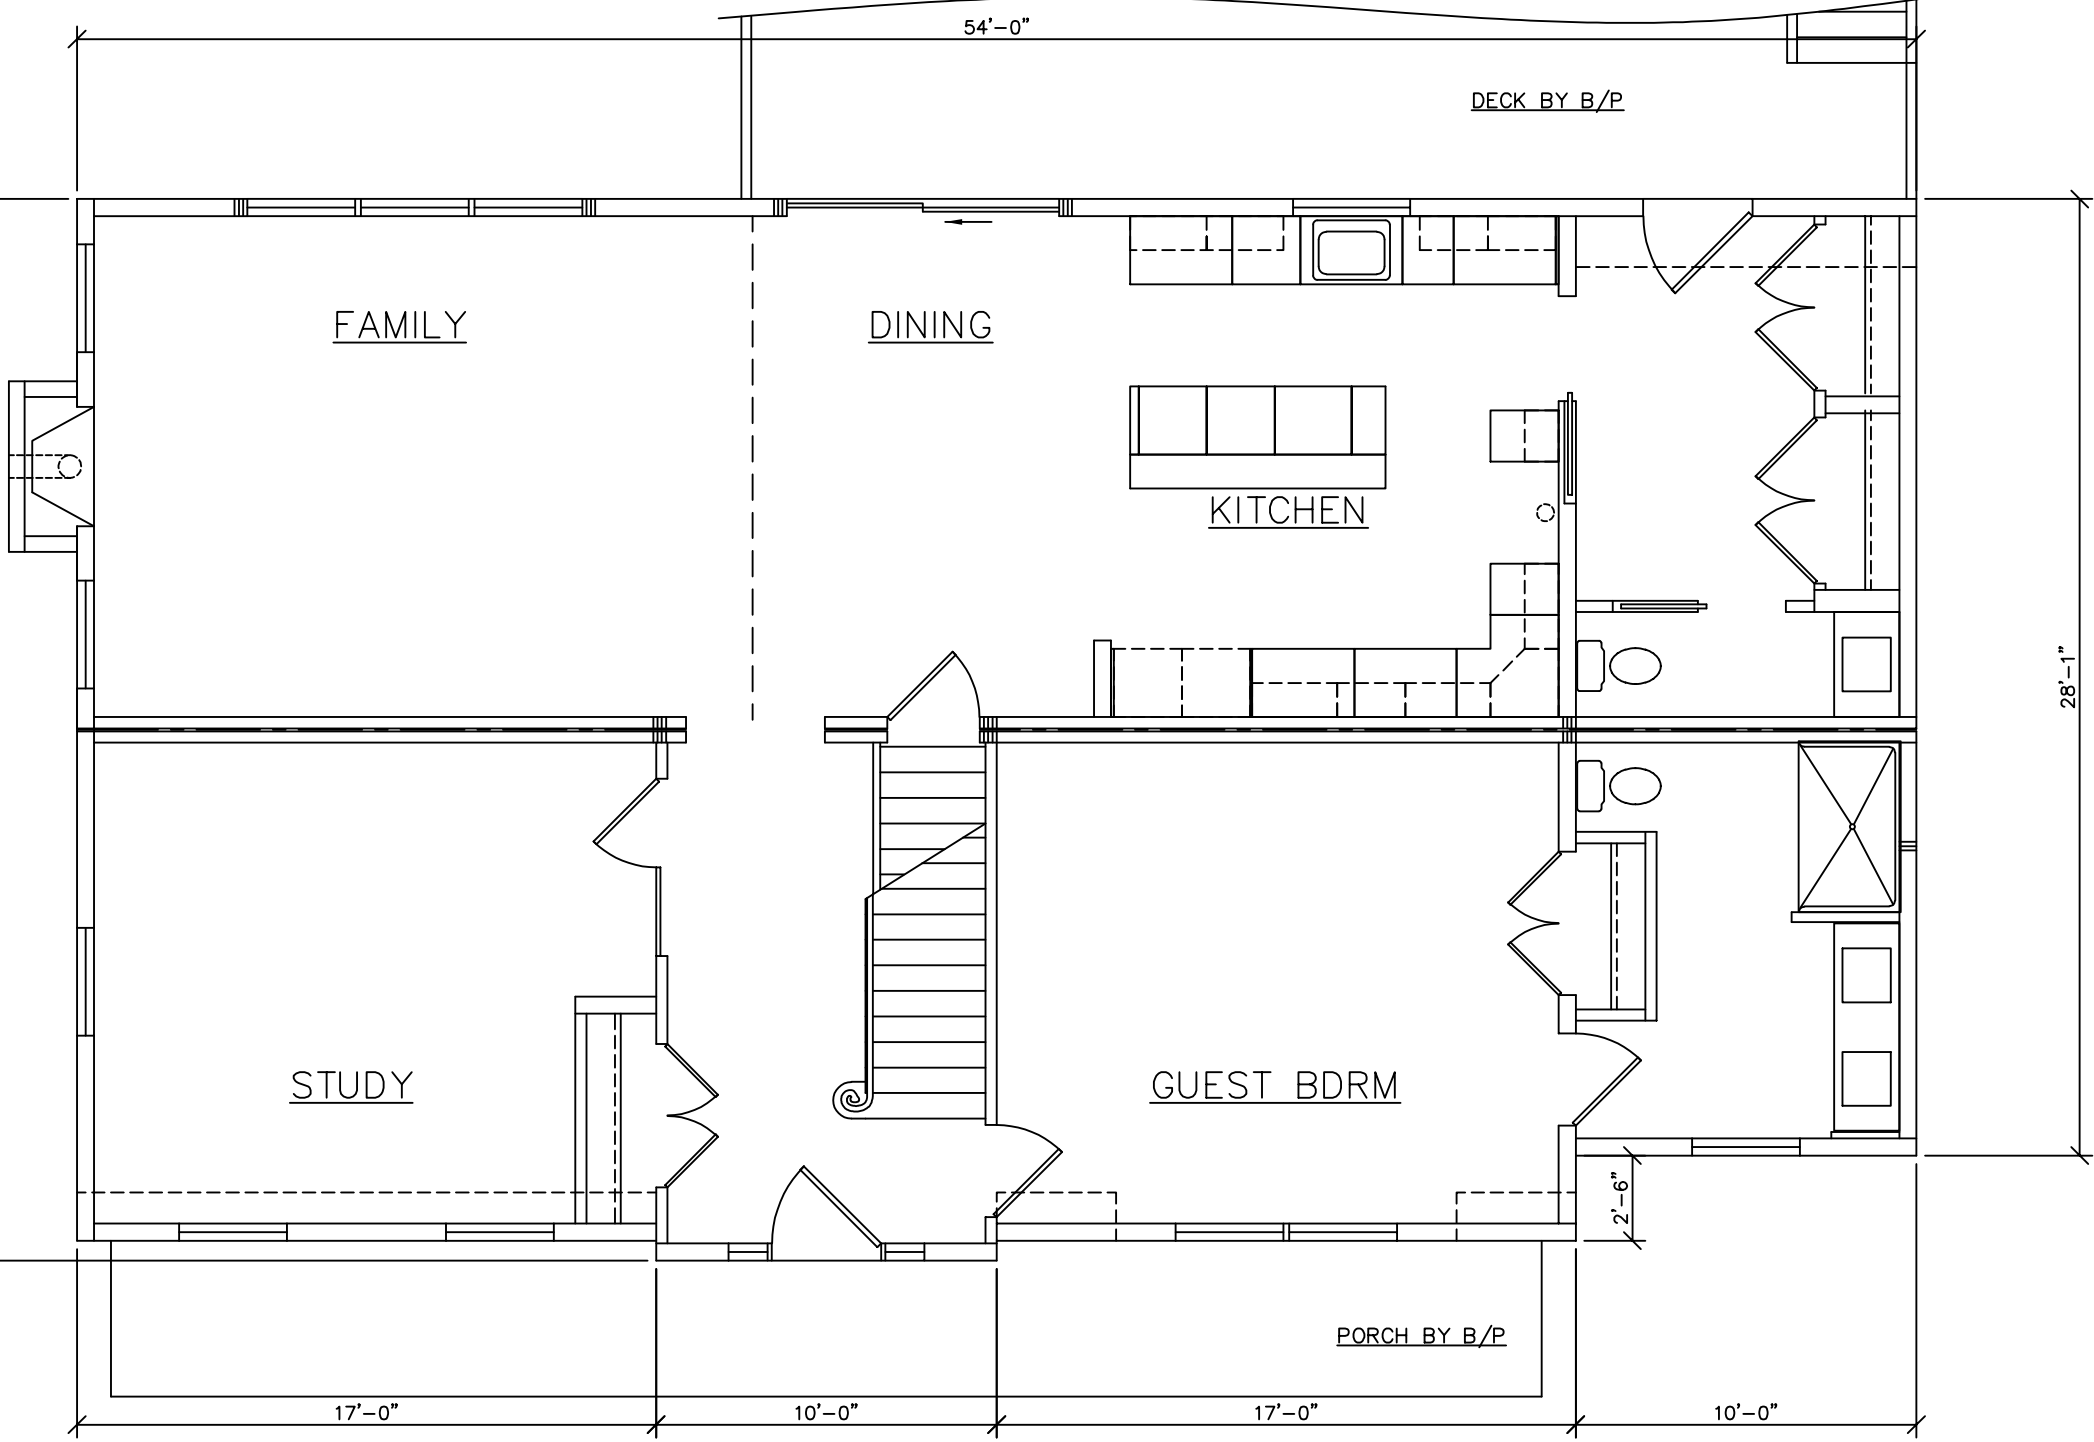

9'-0" ENTIRE 1ST FLOOR CLG. HT.


SEE STANDARD NOTES & DETAILS DWG #8

USE GROUP: SINGLE FAMILY		BUILDER:	HOMEOWNER:	SERIAL No.	THIRD PARTY INSPECTION AGENCY	
CONST. TYPE: VB				23195		
DESIGNER: RC				PRODUCTION No.		
DATE: 12/07/23				8139		
SCALE: 1/4" = 1'-0"				REVISION	DATE	
PAGE:				RC	03/05/24	
				CHECK	DATE	

COLONIAL CTM-L



Westchester Modular Homes Inc
30 Reagans Mill Road, Wingdale, New York, 12594
Tel (845)832-9400 Fax (845)832-6698

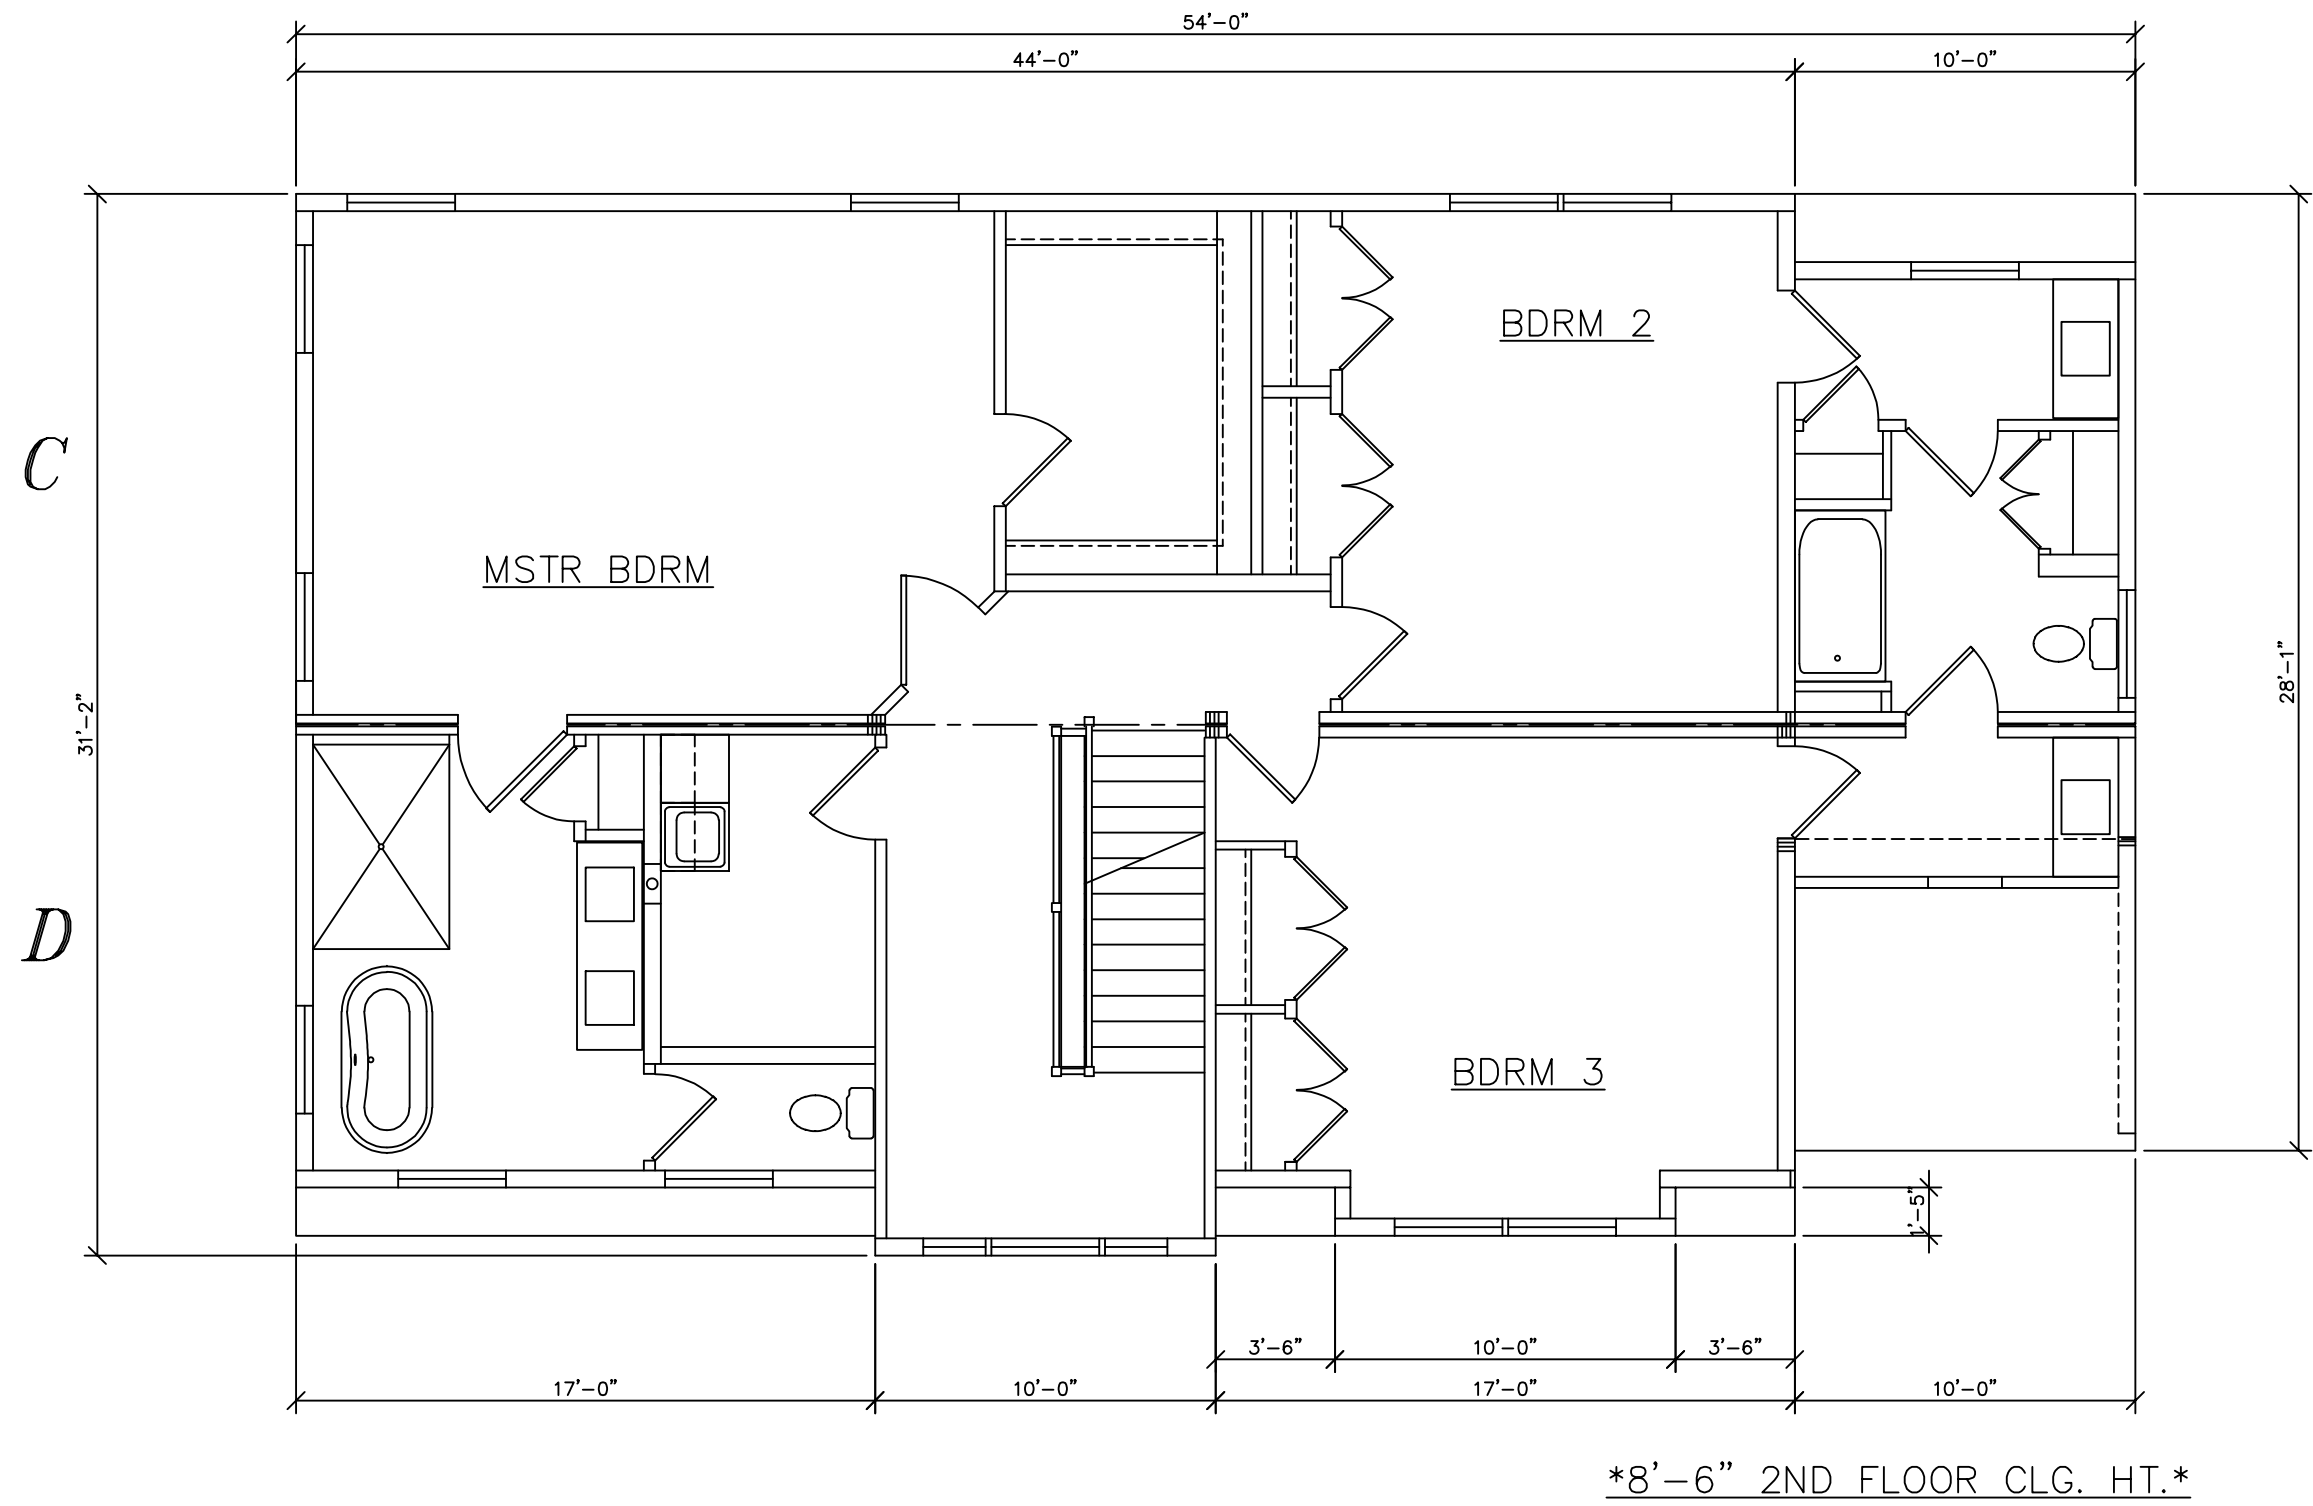

8'-6" 2ND FLOOR CLG. HT.

SEE STANDARD NOTES & DETAILS DWG #8