


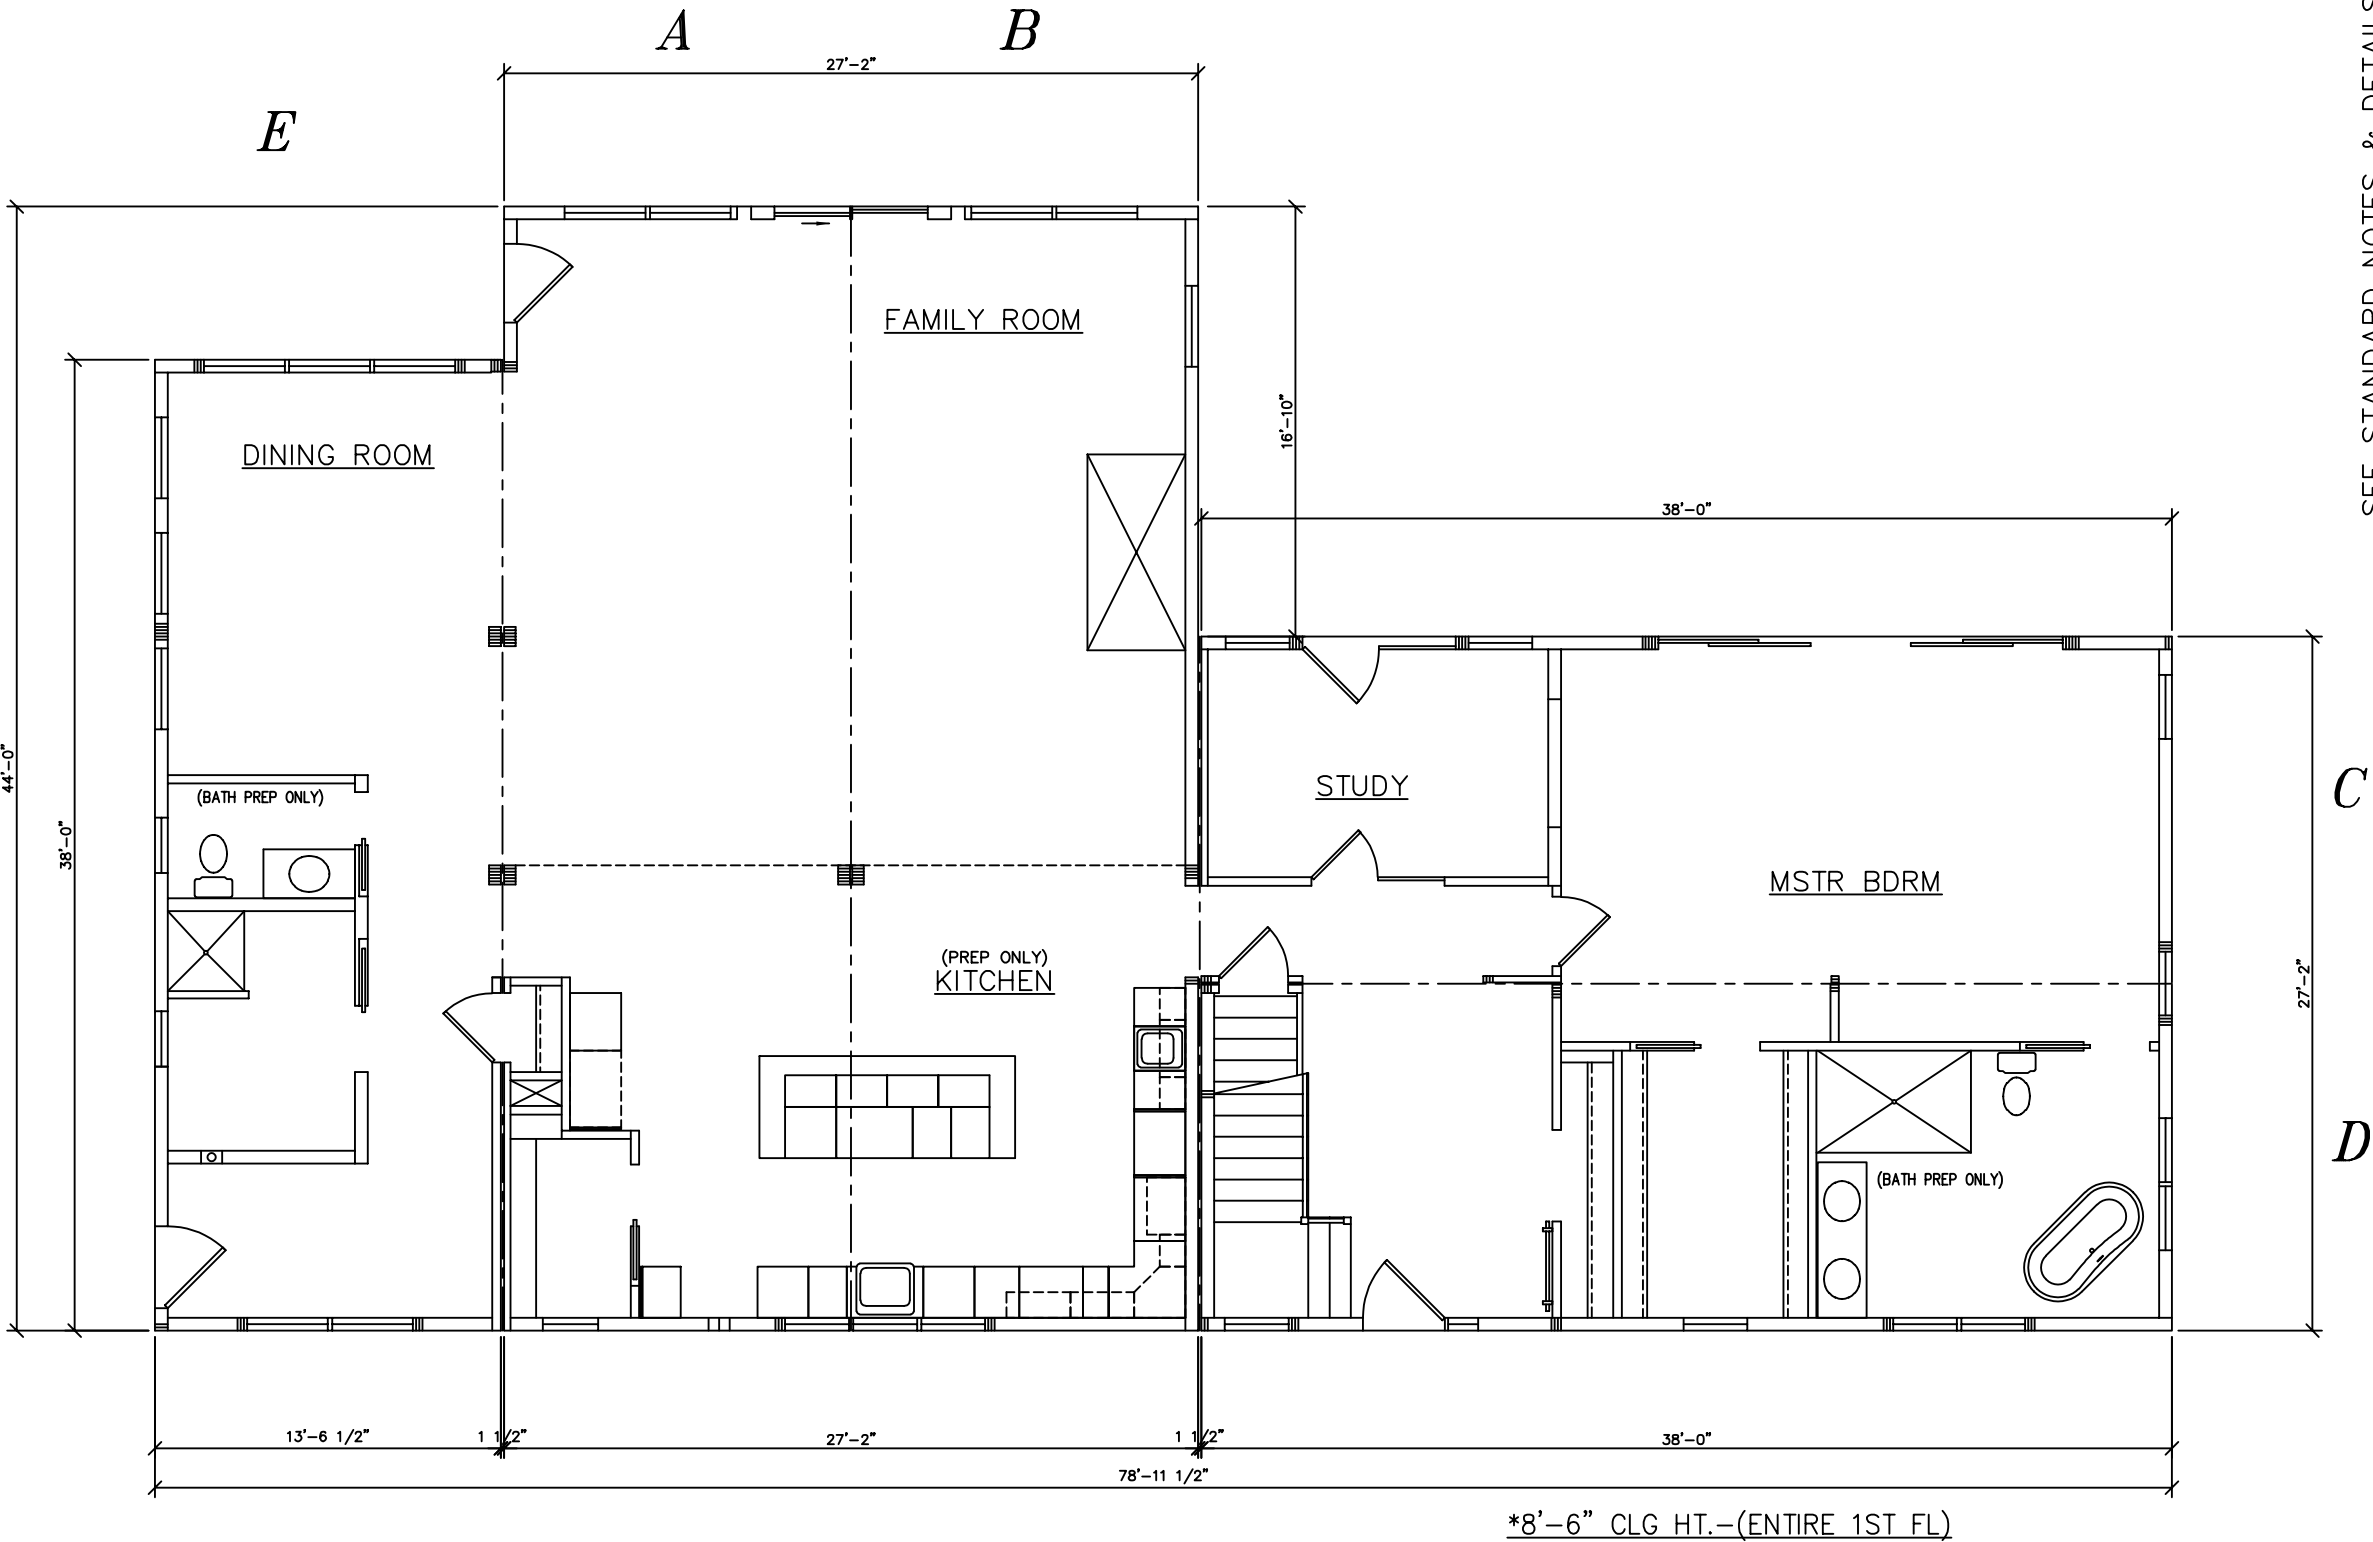


SEE STANDARD NOTES & DETAILS DWG #8

USE GROUP: SINGLE FAMILY		BUILDER:	HOMEOWNER:	SERIAL No.	21145	THIRD PARTY INSPECTION AGENCY
CONST. TYPE:	VB			PRODUCTION No.	7842	
DESIGNER:	RC			REVISION	RC	
DATE:	02/18/22			DATE	04/22/22	
SCALE:	1/8" = 1'-0"			CHECK		
PAGE:	1			STD REVISION	01/10/15	
		CAP E CTM-R ELEVATIONS				
						
		Westchester Modular Homes Inc 30 Reagans Mill Road, Wingdale, New York, 12594 Tel (845)832-9400 Fax (845)832-6698				



SEE STANDARD NOTES & DETAILS DWG #8		THIRD PARTY INSPECTION AGENCY				
PE / RA						
USE GROUP: SINGLE FAMILY CONST. TYPE: VB	BUILDER:	HOMEOWNER:	SERIAL No. 21145			
			PRODUCTION No. 7842			
DESIGNER: RC	DATE: 02/18/22	SCALE: 3/16" = 1'-0"	PAGE:			
CAPPE				CTM-R		
				Westchester Modular Homes Inc 30 Reagans Mill Road, Wingdale, New York, 12594 Tel (845)832-9400 Fax (845)832-6698		
				01/10/15		

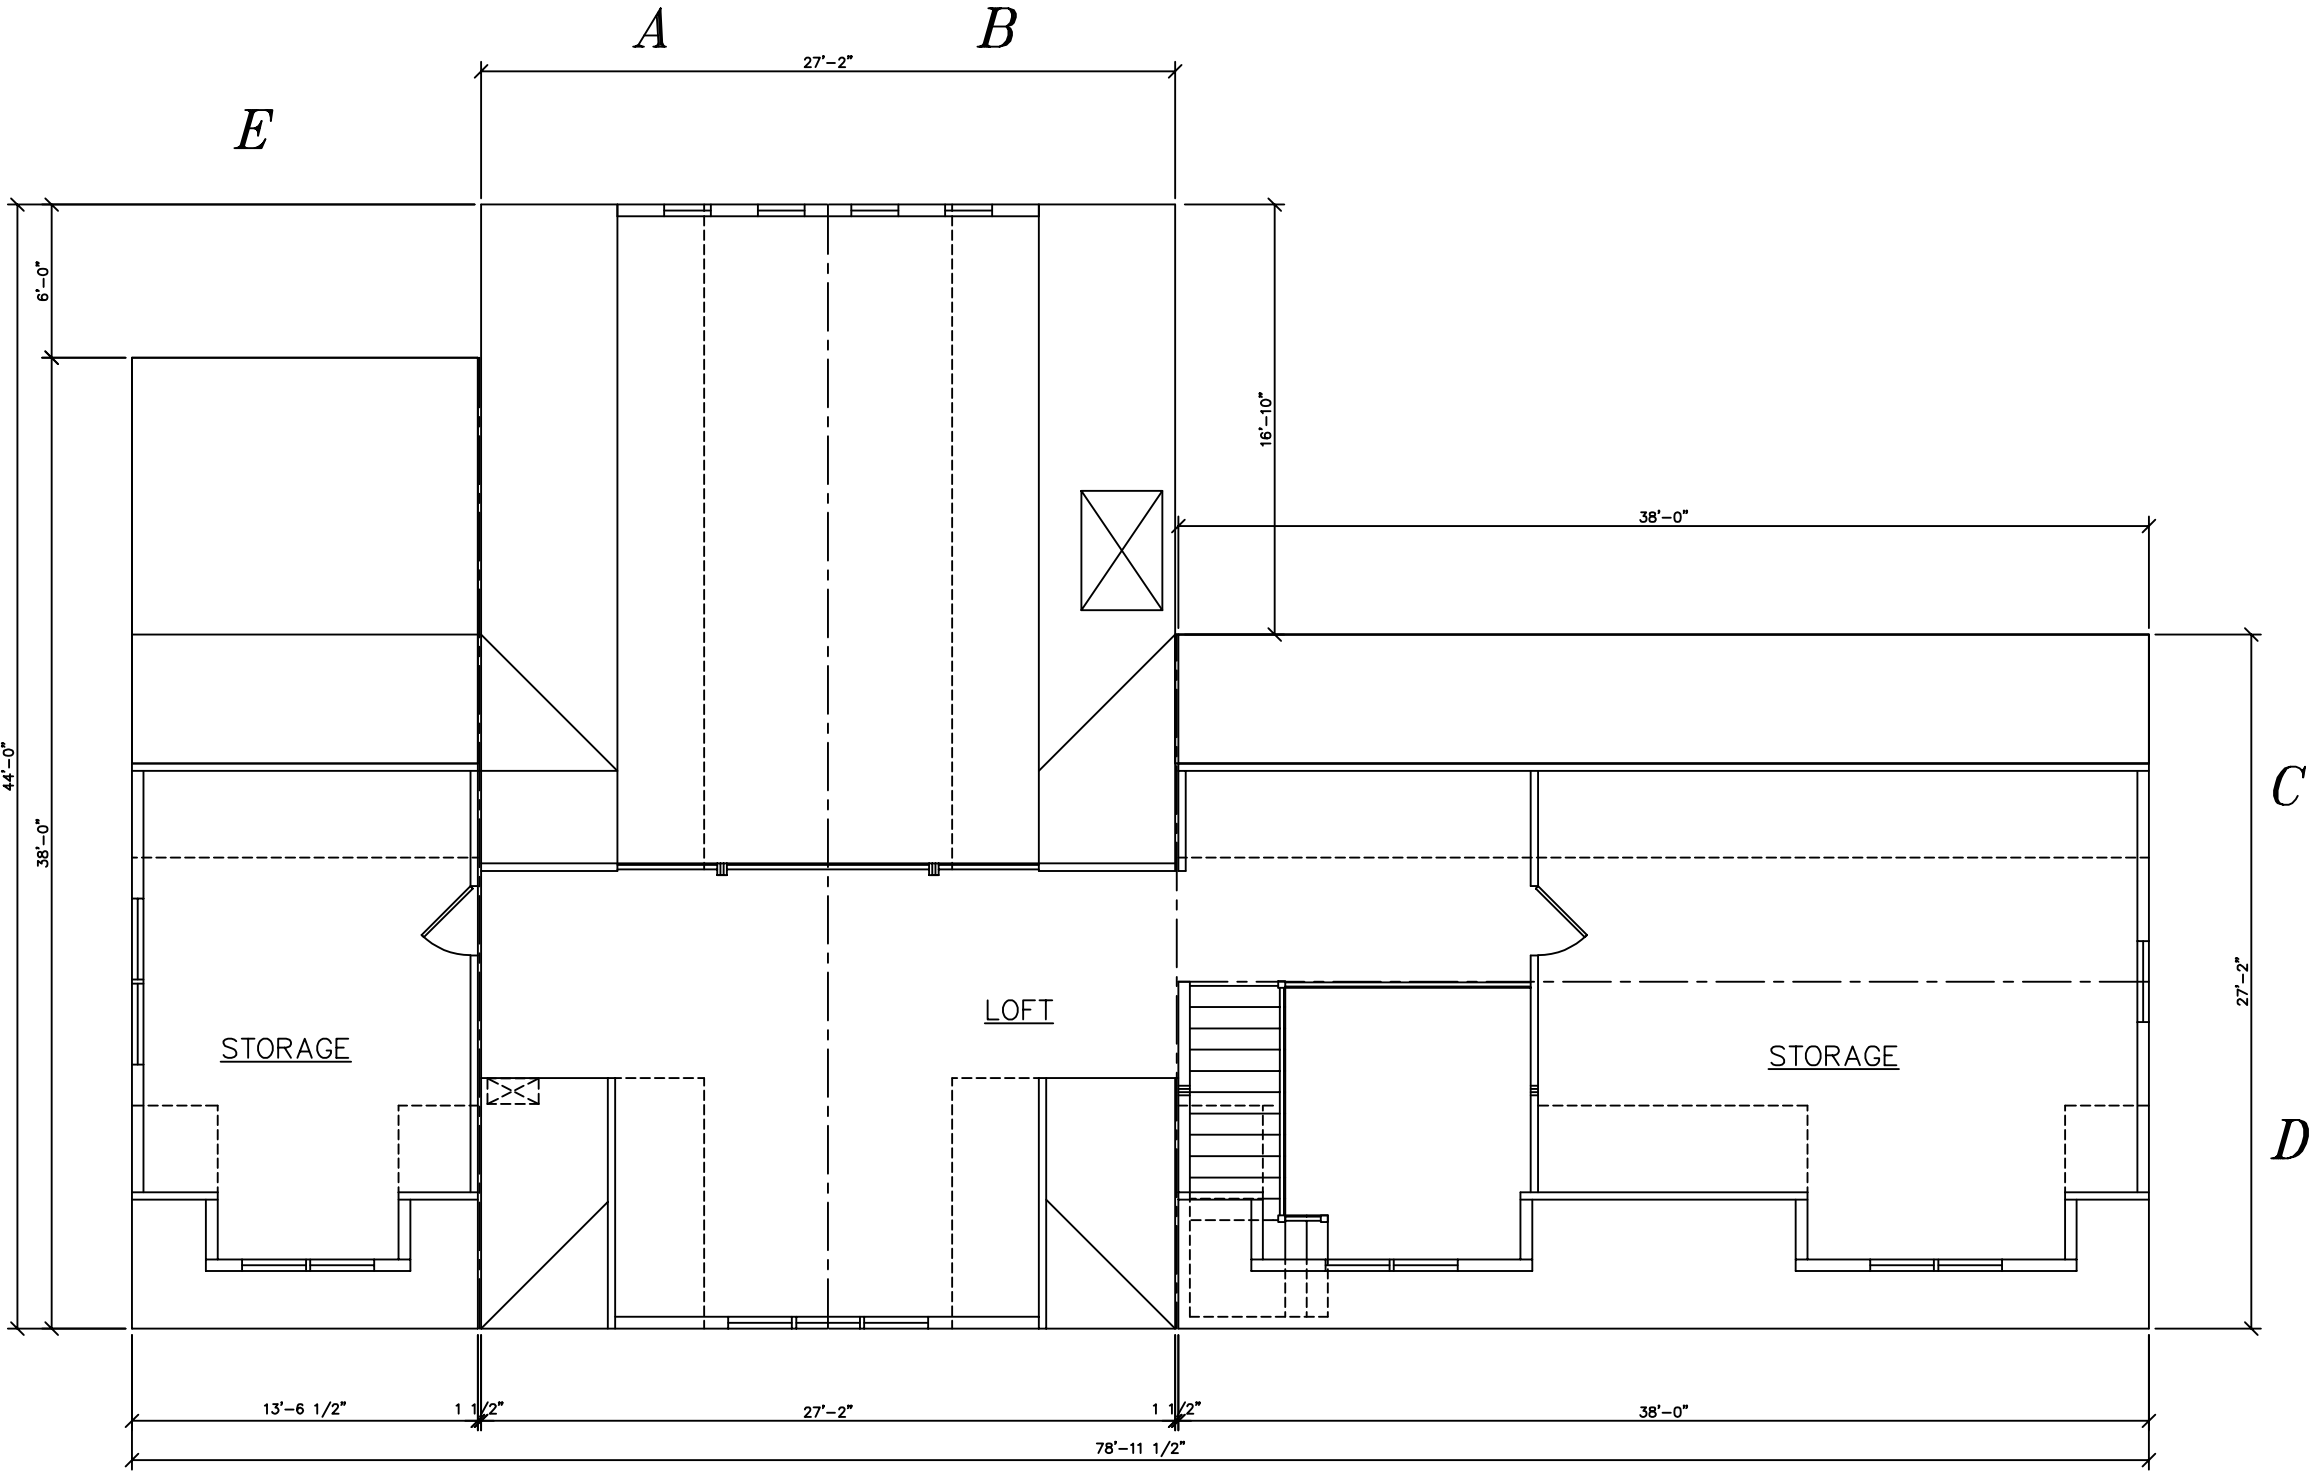

SEE STANDARD NOTES & DETAILS DWG #8

USE GROUP: SINGLE FAMILY	CONST. TYPE: VB	BUILDER:	HOMEOWNER:	SERIAL No. 21145	PE / RA	THIRD PARTY INSPECTION AGENCY
DESIGNER: RC				PRODUCTION No. 7842		
DATE: 02/18/22				REVISION	DATE	
SCALE: 3/16" = 1'-0"				RC	04/22/22	
CAPE CTM-R					07/06/22	
 Westchester Modular Homes Inc 30 Reagans Mill Road, Wingdale, New York, 12594 Tel (845)832-9400 Fax (845)832-6698				CHECK	DATE	
				STD REVISION	01/10/15	