



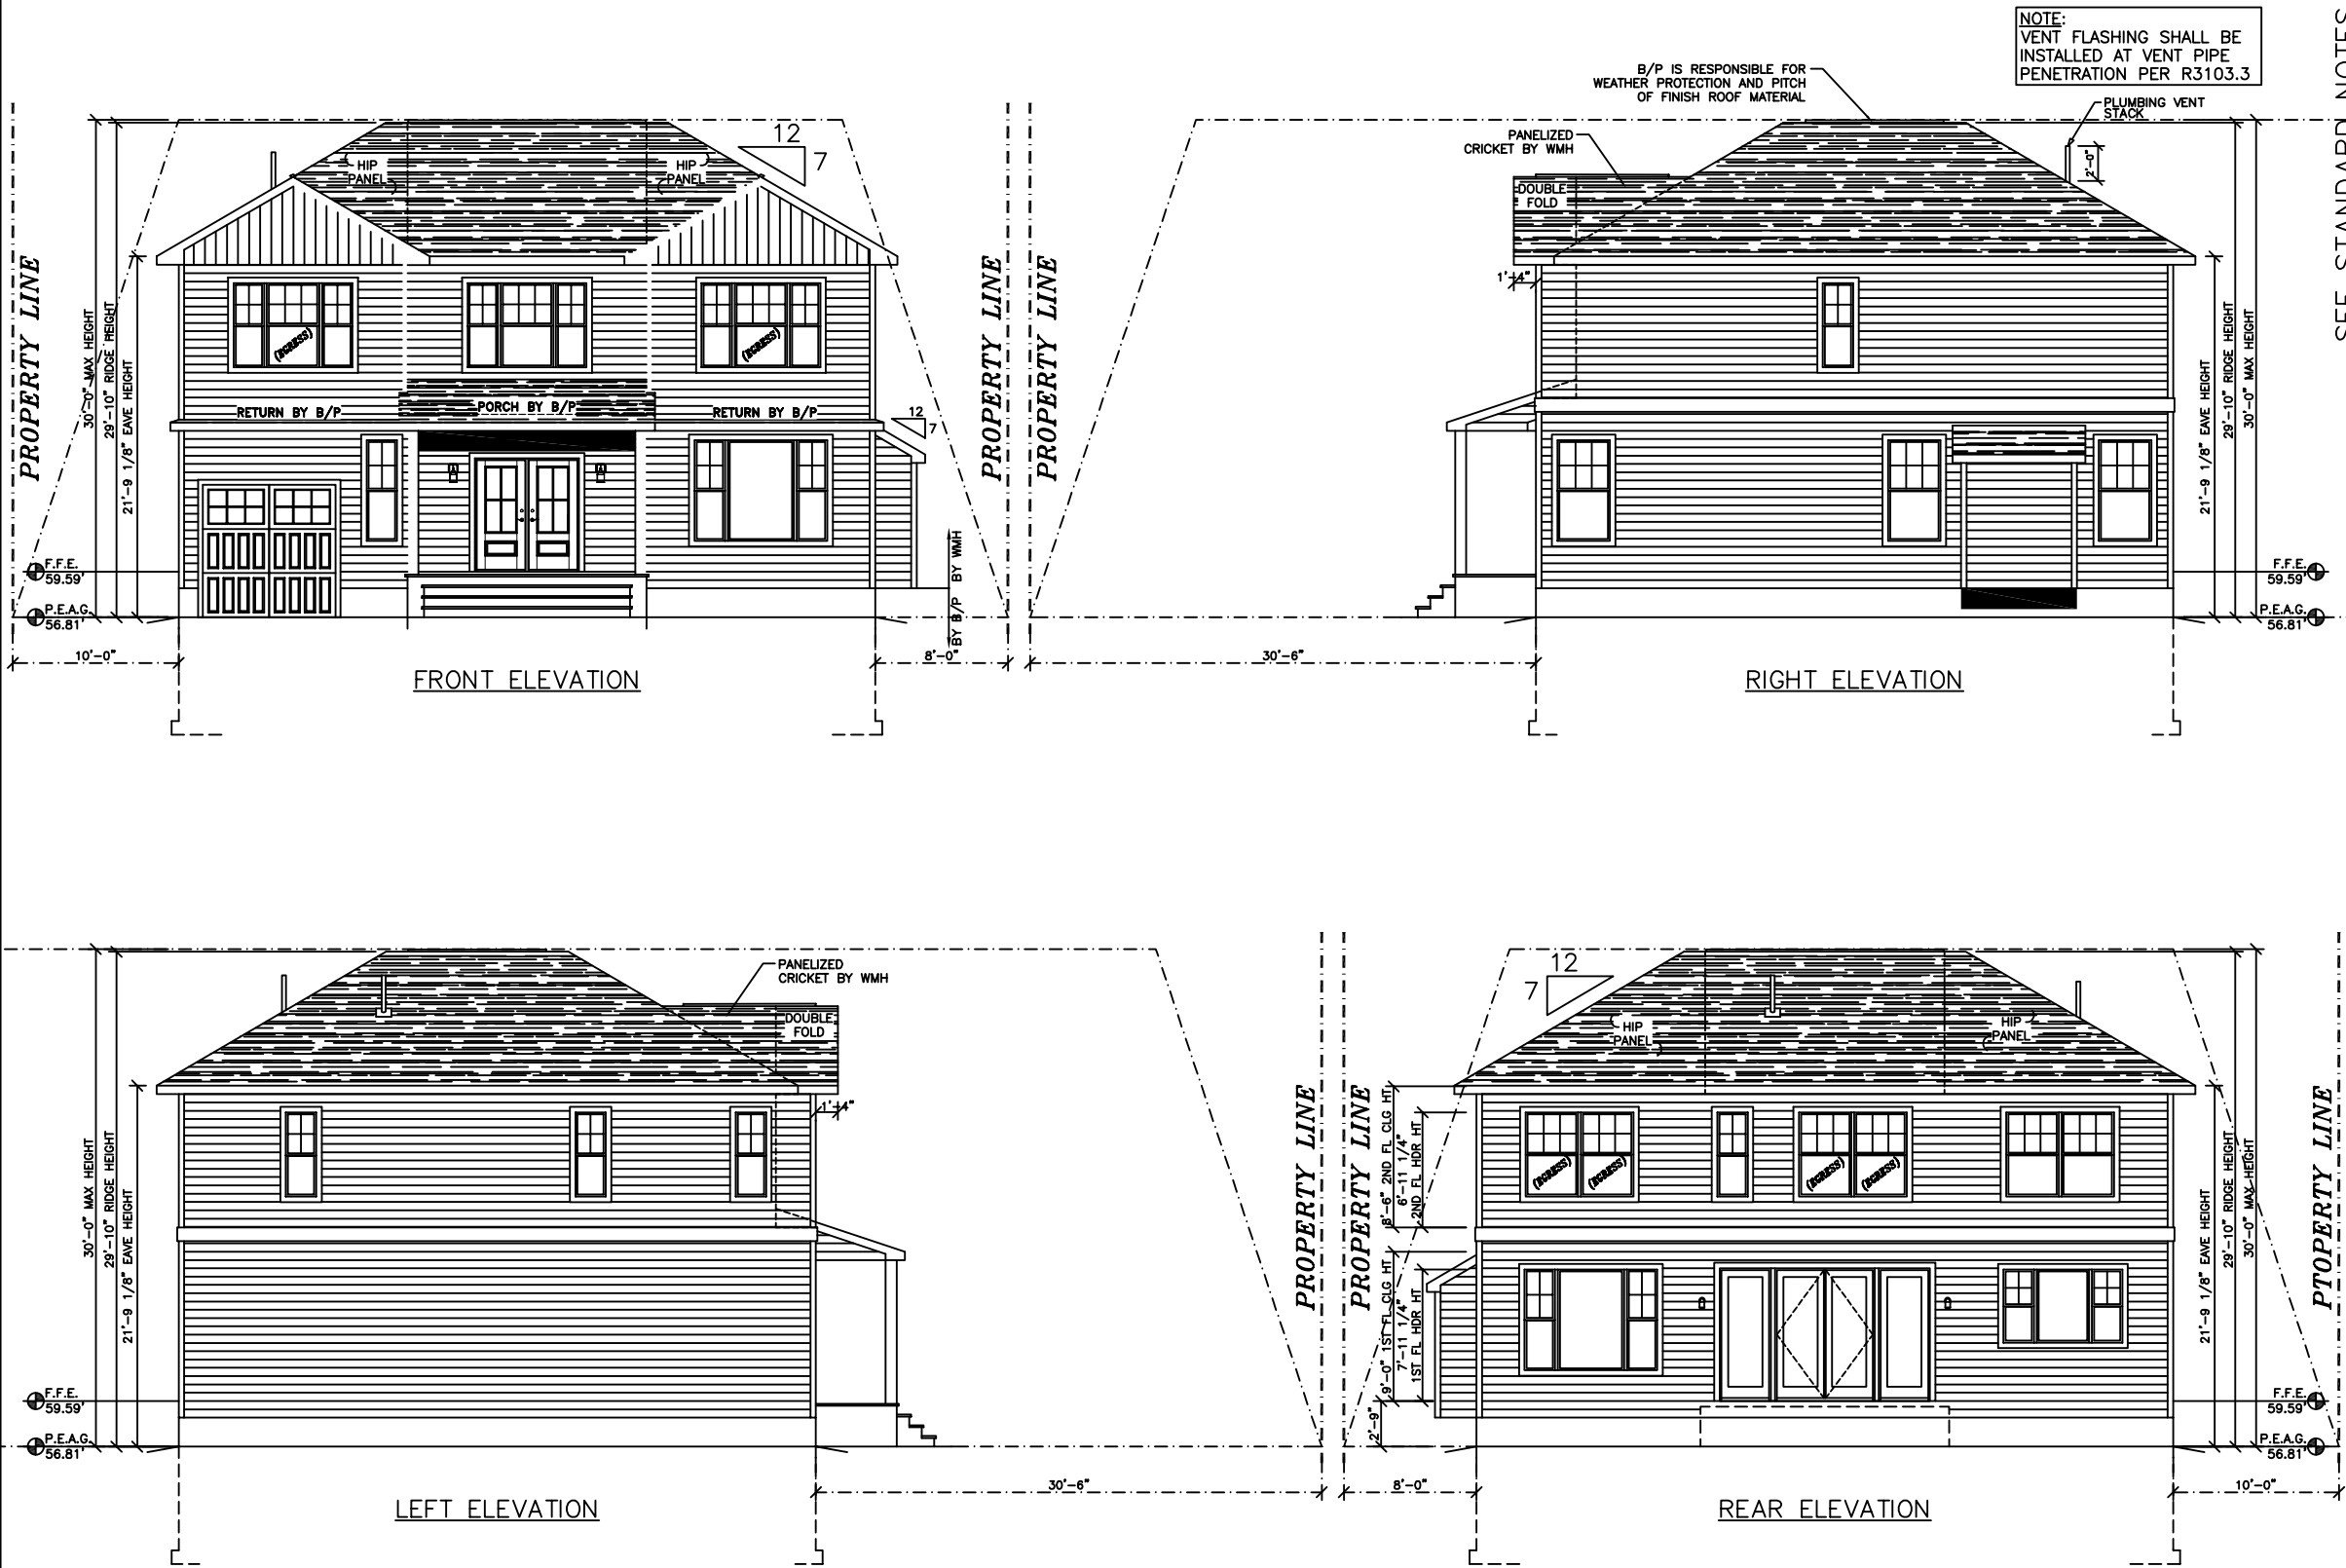


SEE STANDARD NOTES & DETAILS DWG #8

THIRD PARTY INSPECTION AGENCY		PE / RA	
SERIAL No. 23148		PRODUCTION No.	
REVISION		DATE	
		11/08/23	
		01/11/24	
		08/19/24	
		10/09/24	
CHECK		DATE	
V.GIORGIO		10/12/07	
HOMEOWNER:		COLONIAL CTM-R ELEVATIONS	
BUILDER:		Westchester Modular Homes Inc 30 Reagans Mill Road, Wingdale, New York, 12594 Tel (845)832-9400 Fax (845)832-6698	
USE GROUP: DETACHED SINGLE FAMILY DWELING		DESIGNER: V.GIORGIO	
CONST. TYPE: WOOD FRAME UNPROTECTED		DATE: 09/14/23	
		SCALE: 1/8" = 1'-0"	
		PAGE: 1	

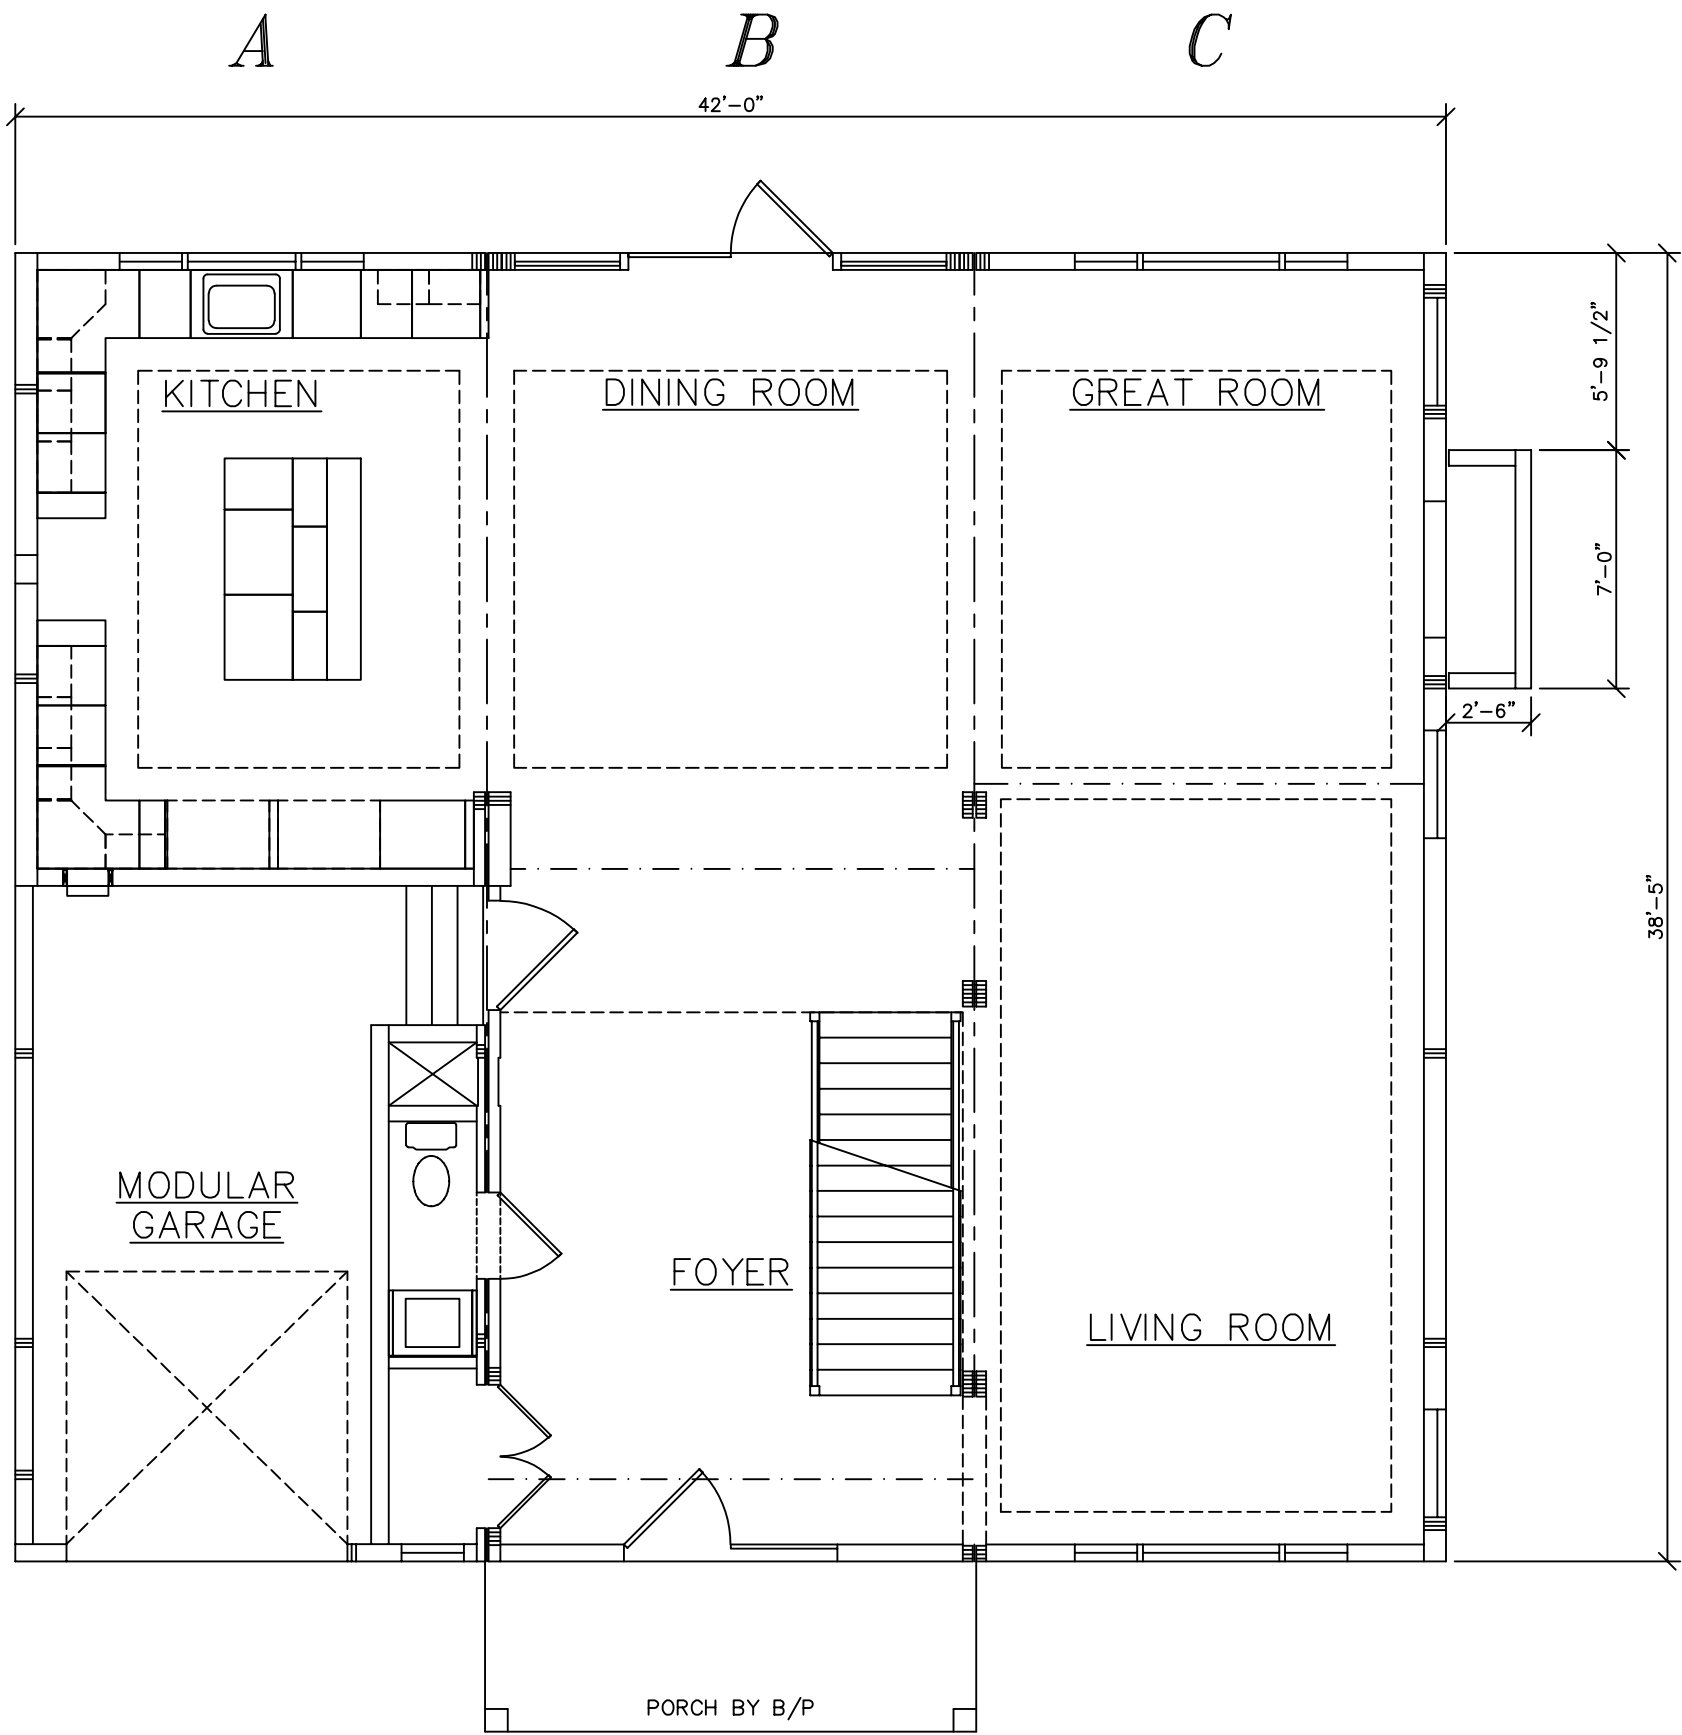

USE GROUP: DETACHED SINGLE FAMILY DWELLING CONST. TYPE: WOOD FRAME UNPROTECTED	BUILDER:	HOMEOWNER:	SERIAL No. 23148		THIRD PARTY INSPECTION AGENCY
			PRODUCTION No. 8215		
			REVISION	DATE	
DESIGNER: V.GIORGIO DATE: 09/14/23 SCALE: 1/4" = 1'-0"	COLONIAL CTM-R	Westchester Modular Homes Inc 30 Reagans Mill Road, Wingdale, New York, 12594 Tel (845)832-9400 Fax (845)832-6698			
PAGE:			CHECK	DATE	

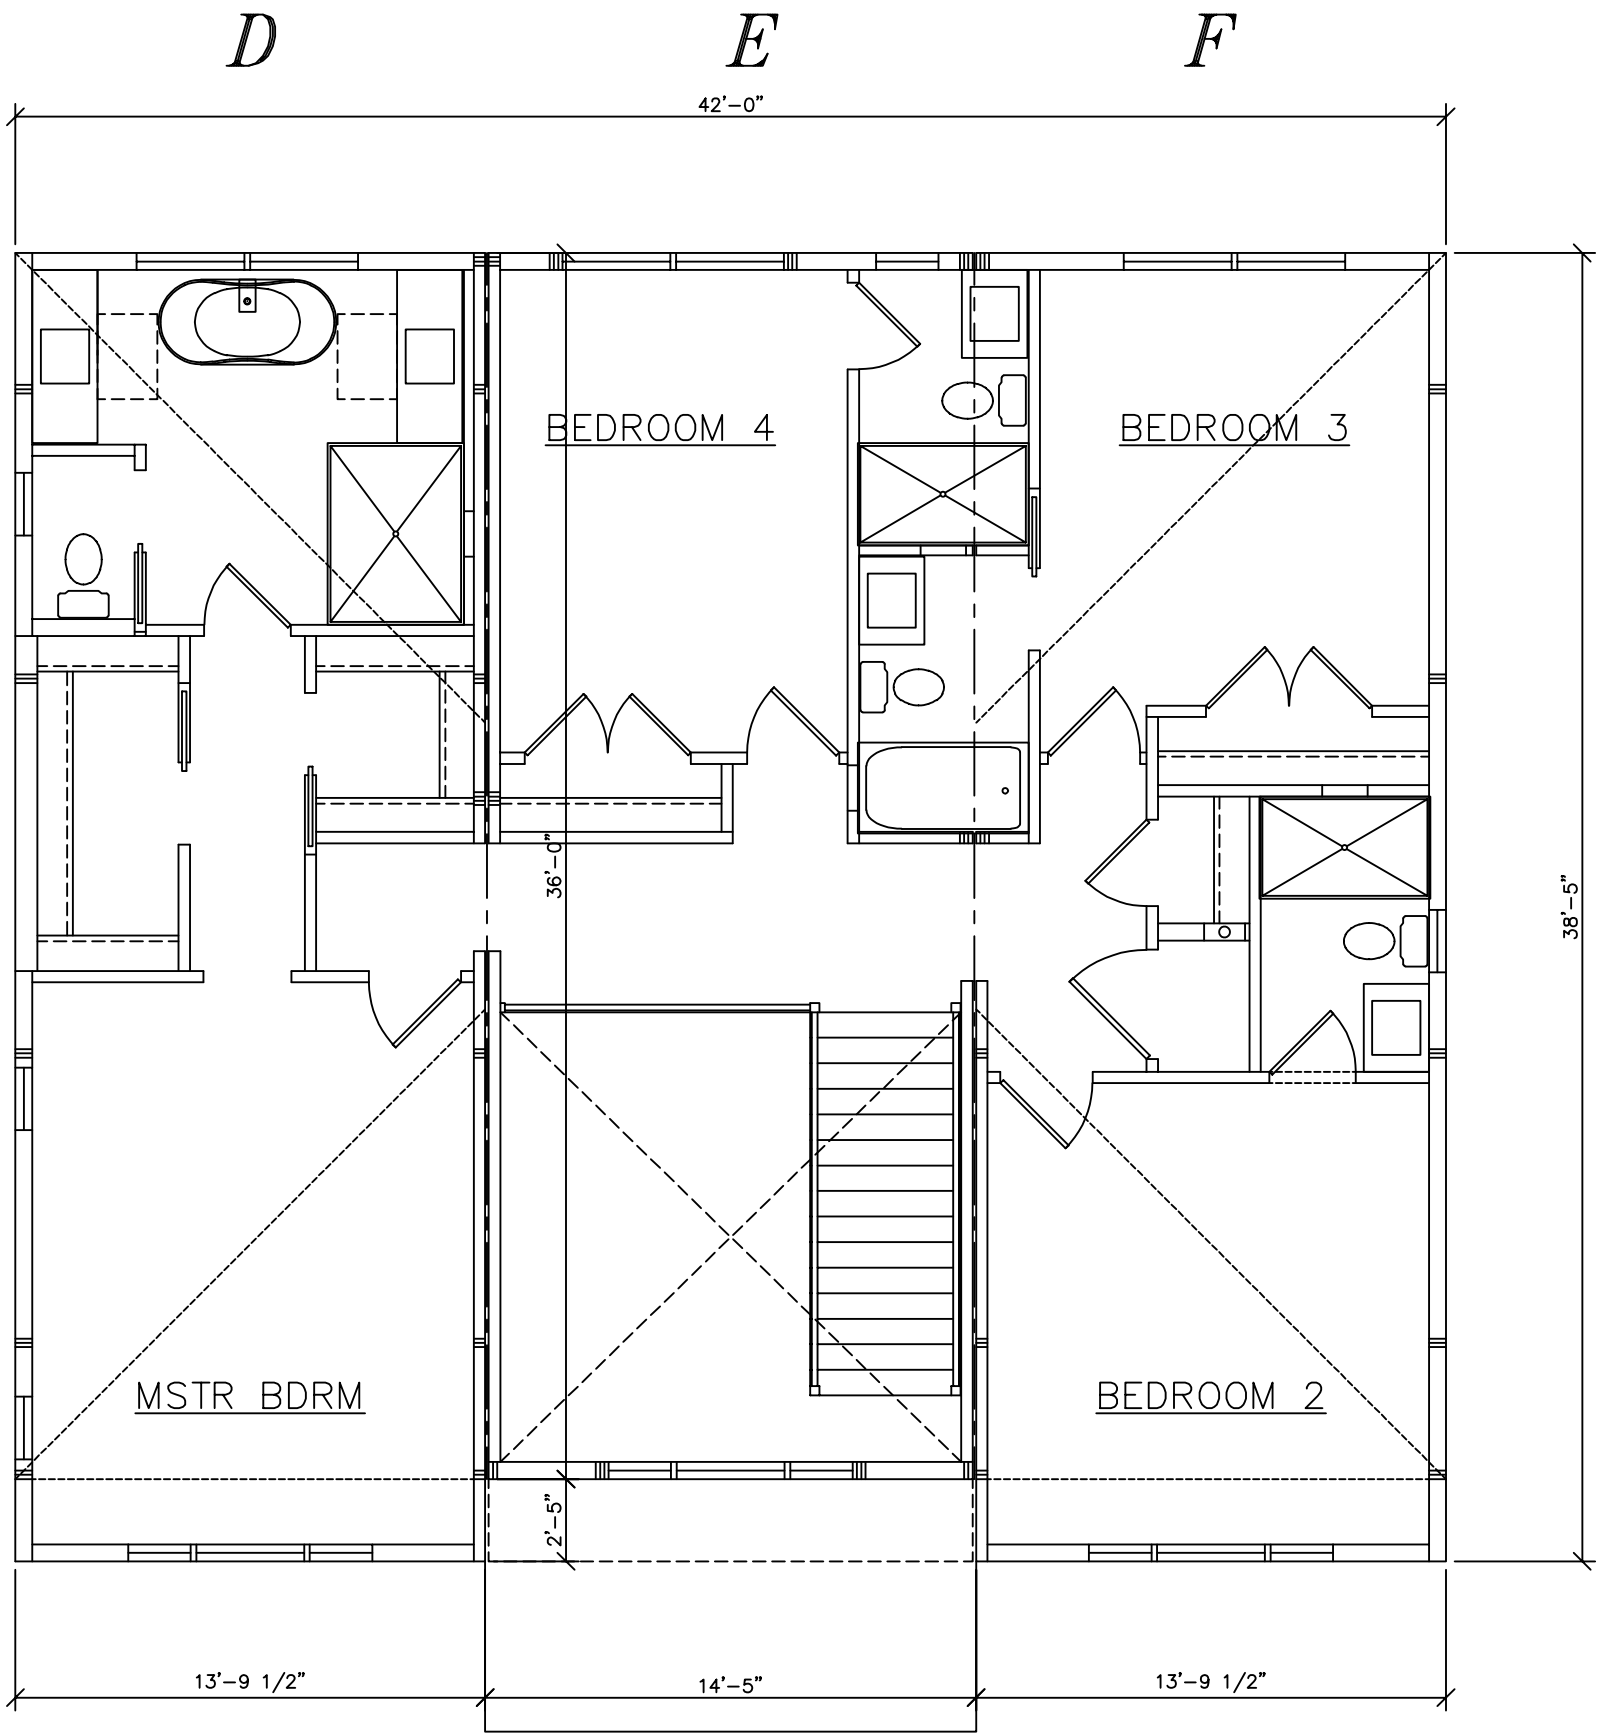

USE GROUP: DETACHED SINGLE FAMILY DWELLING CONST. TYPE: WOOD FRAME UNPROTECTED	BUILDER:	HOMEOWNER:	SERIAL No. 23148		THIRD PARTY INSPECTION AGENCY
			PRODUCTION No. 8215		
			REVISION	DATE	
DESIGNER: V.GIORGIO DATE: 09/14/23 SCALE: 1/4" = 1'-0"	COLONIAL CTM-R			11/08/23	
				01/11/24	
				08/19/24	
PAGE:		Westchester Modular Homes Inc 30 Reagans Mill Road, Wingdale, New York, 12594 Tel (845)832-9400 Fax (845)832-6698	CHECK	DATE	