

ALL EXT. STAIRS, STEPS, RAILS & GUARDS TO BE DESIGNED, SUPPLIED AND INSTALLED BY BUILDER


SEE STANDARD NOTES & DETAILS DWG #8

USE GROUP: SINGLE FAMILY	BUILDER:	SERIAL No.	THIRD PARTY INSPECTION AGENCY
CONST. TYPE: WOOD FRAME (VB)	HOMEOWNER:	23051	PE / RA
DESIGNER: V.GIORGIO		PRODUCTION No.	
DATE: 04/18/23		8086	
SCALE: 1/8" = 1'-0"		REVISION	
PAGE: 1		DATE	
		07/06/23	
		10/17/23	
		CHECK	
		V.GIORGIO	
		DATE	
		10/12/07	


4 BOX CAPE/RANCH CTM-L
ELEVATIONS

Westchester Modular Homes Inc
30 Reagans Mill Road, Wingdale, New York, 12594
Tel (845)832-9400 Fax (845)832-6698



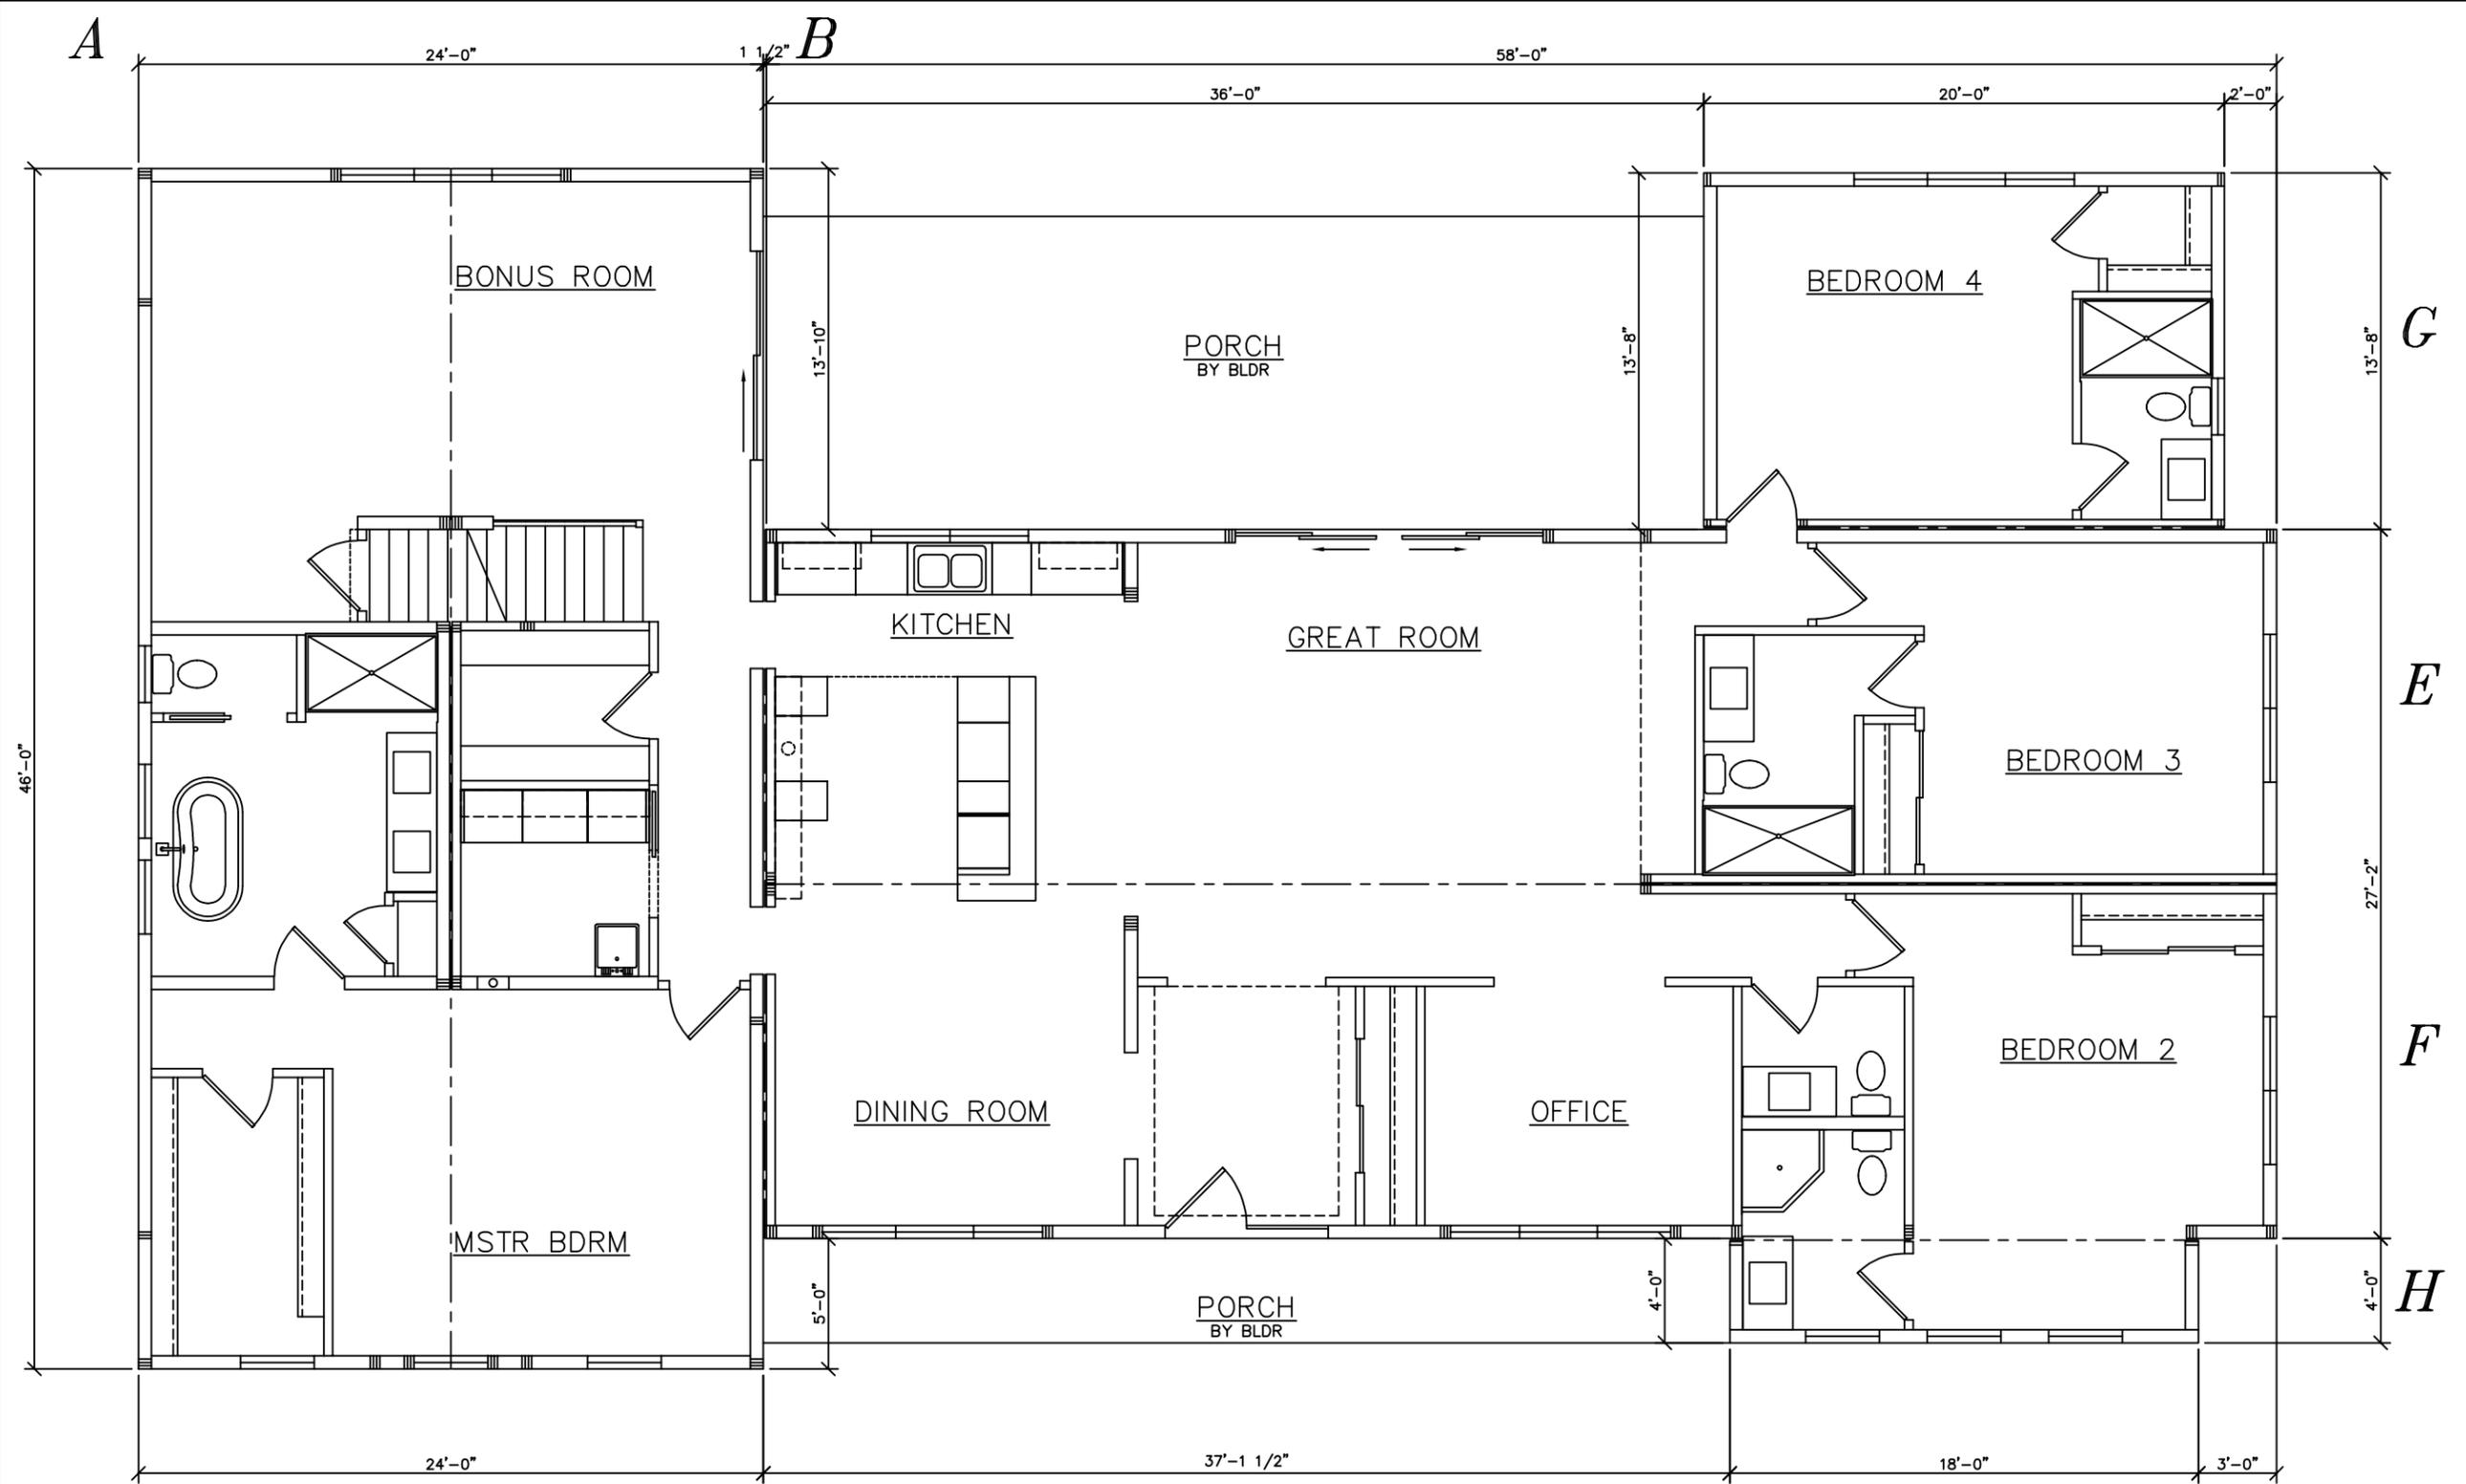

SERIAL No.	23051	BUILDER:	DESIGNER:
PRODUCTION No.	8086		V. GIORGIO
			DATE:
			10/17/23
			SCALE:
			7/32" = 1'-0"
4 BOX CAPE/RANCH CTM-L			PAGE:
			39

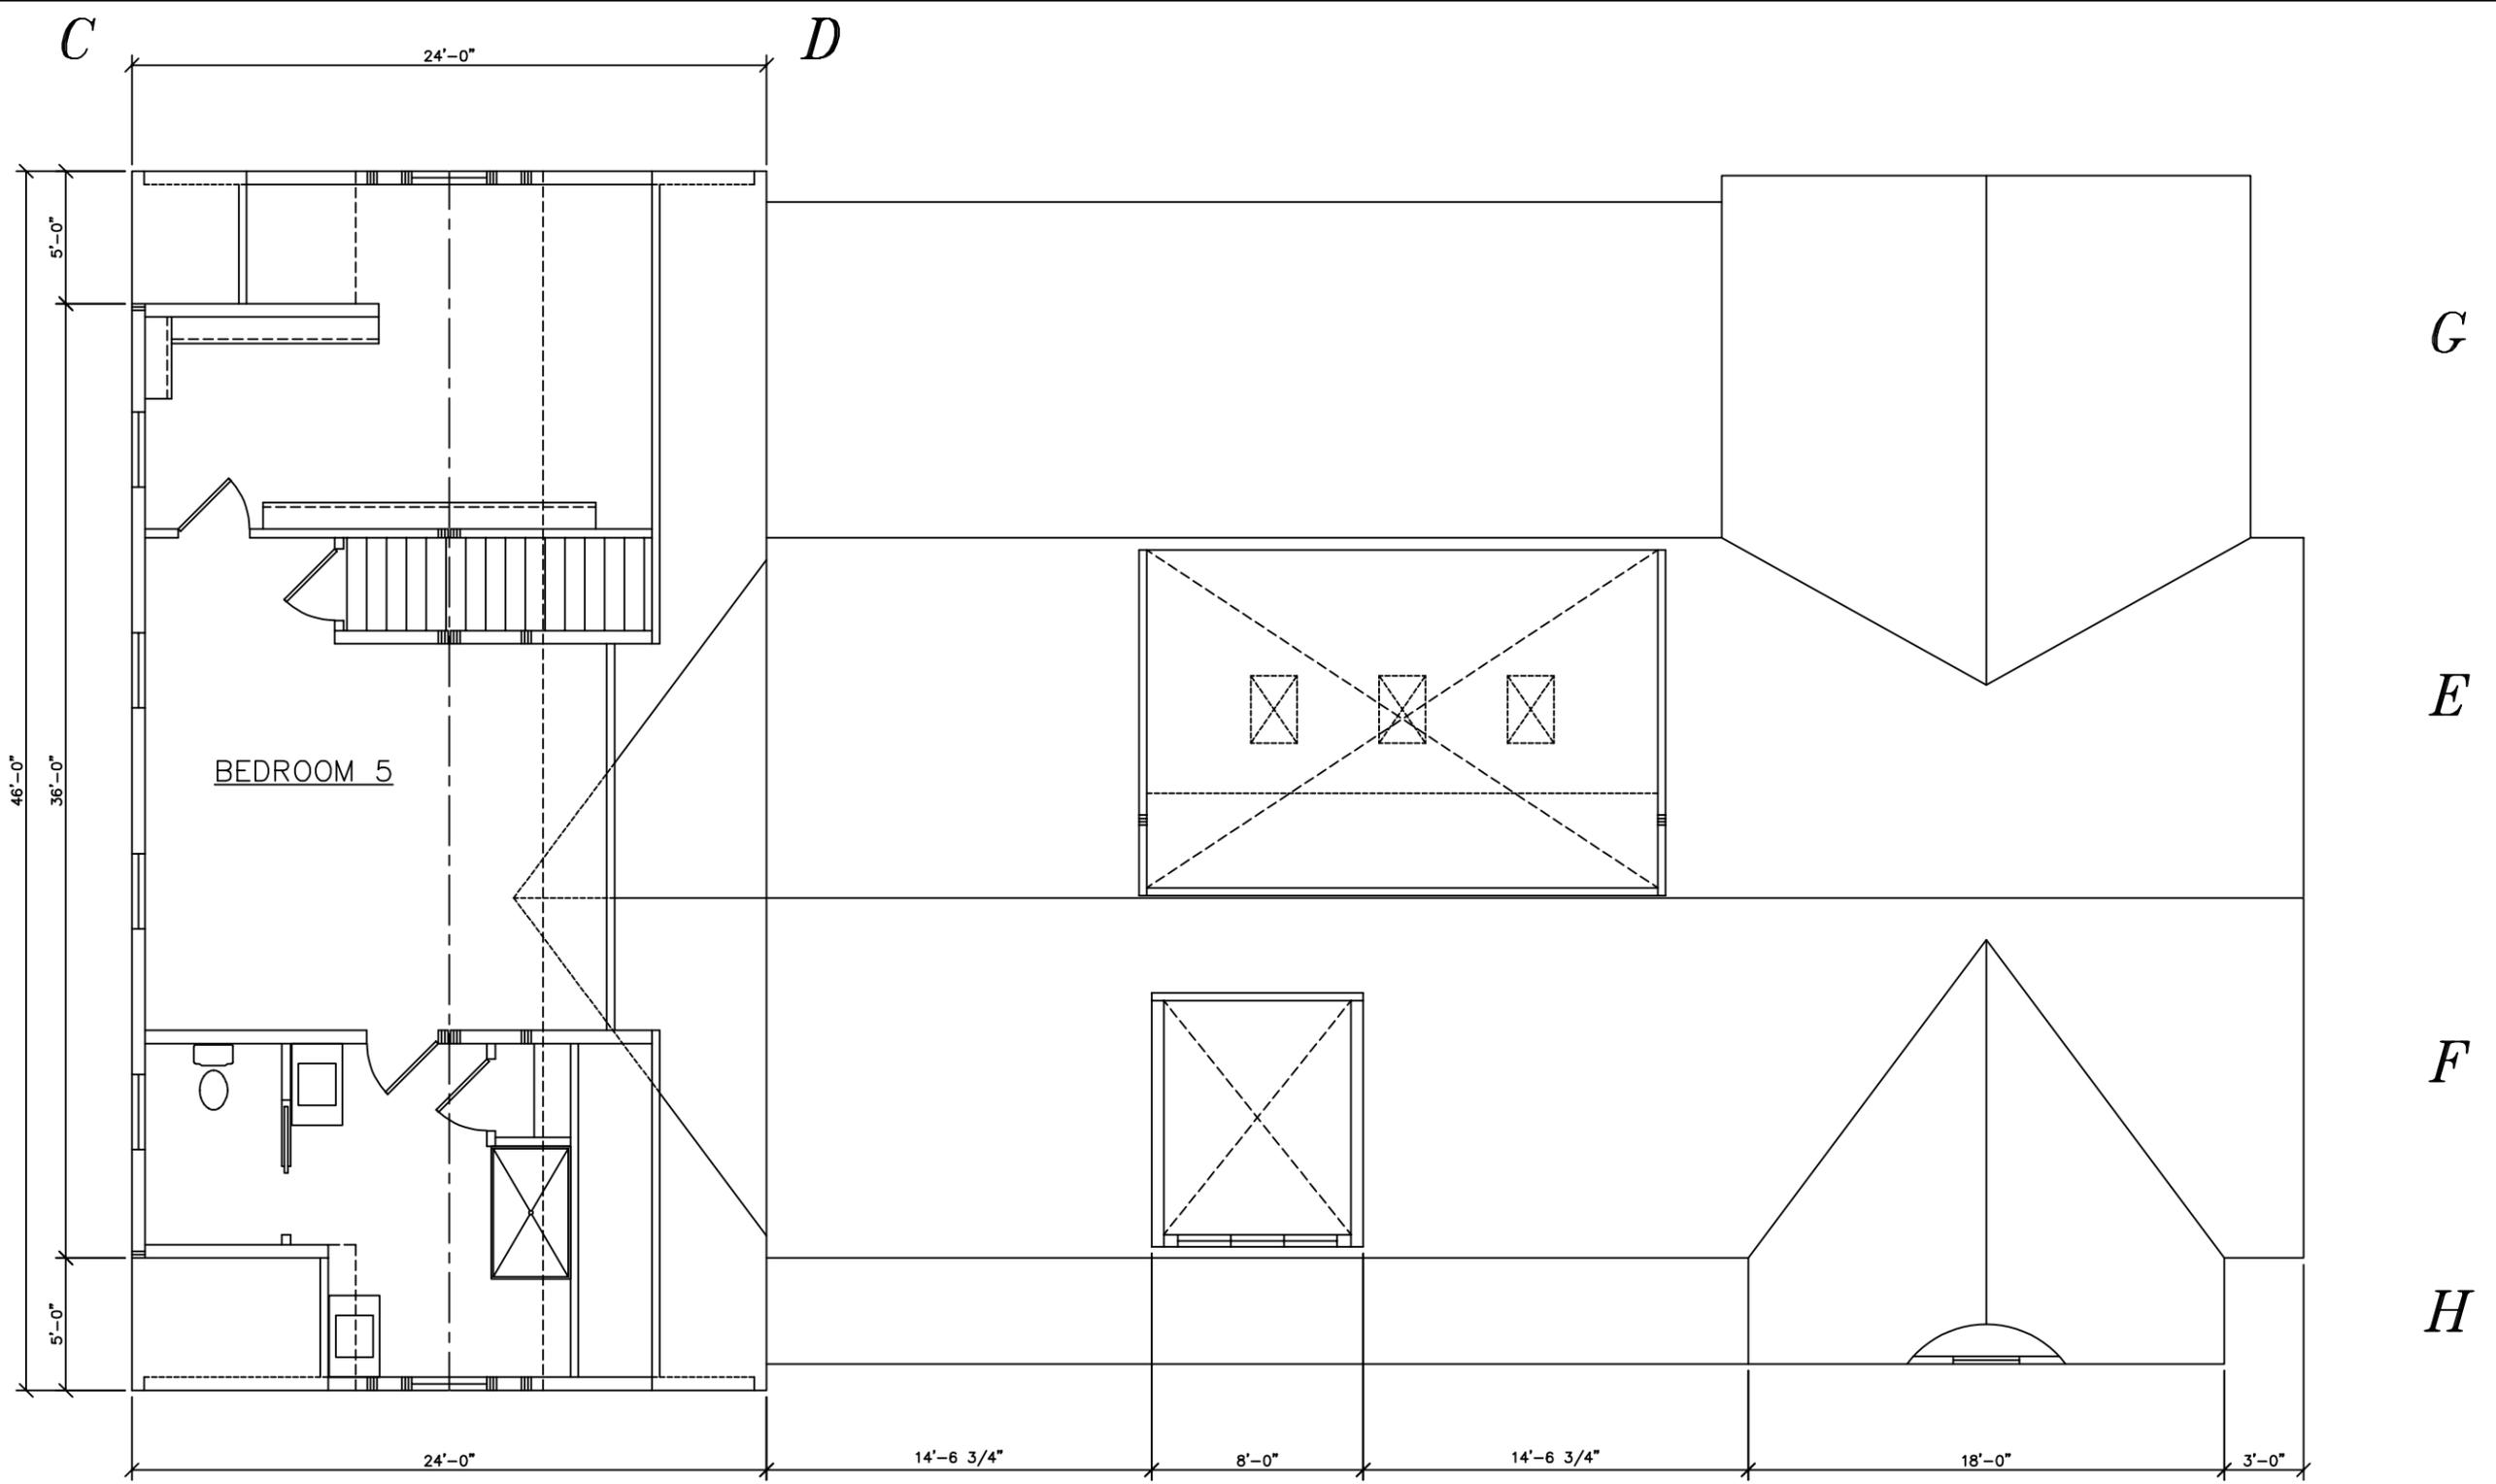

SERIAL No.	23051	DESIGNER:	V. GIORGIO
PRODUCTION No.	8086	DATE:	10/17/23
4 BOX CAPE/RANCH CTM-L		SCALE:	7/32" = 1'-0"
		PAGE:	