

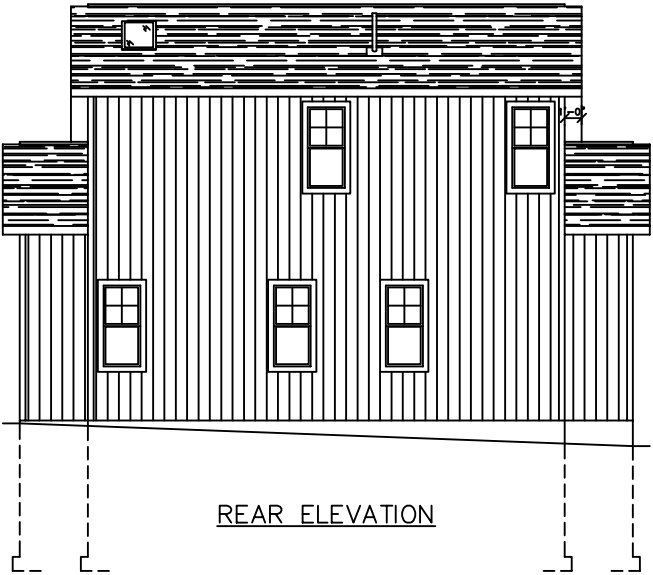
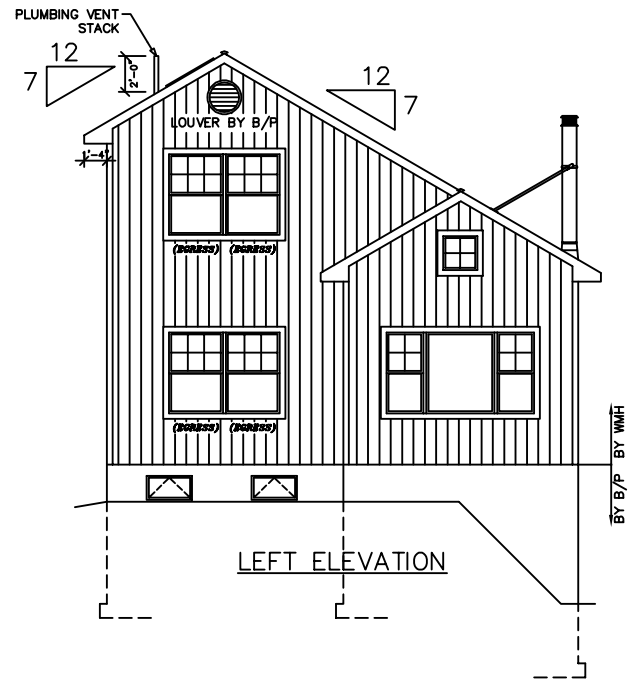


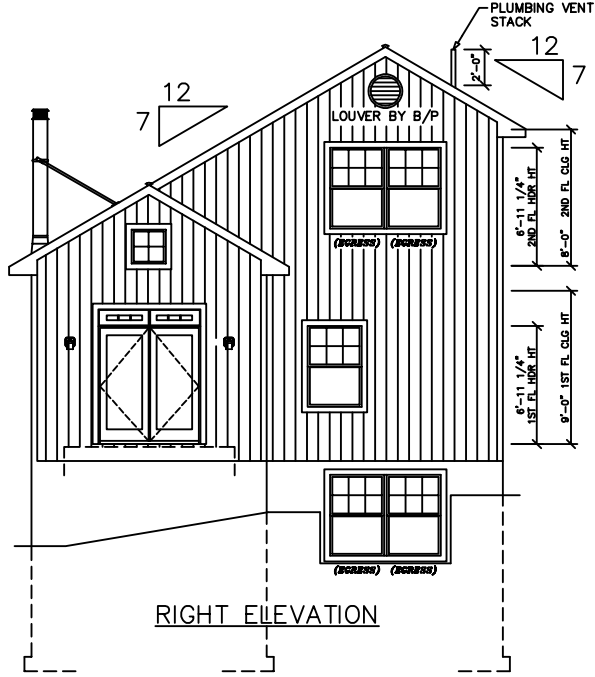


OVERHANG DIMENSION (*)			
ROOF PITCH	HOUSE WIDTH		
	24'-0"	26'-0"/30'-0"	27'-8"/31'-8"
5/12	16"	11"	16"
7/12	16"	11"	16"
9/12	12"	11"	12"
12/12	8 3/4"	8 3/4"	8 3/4"

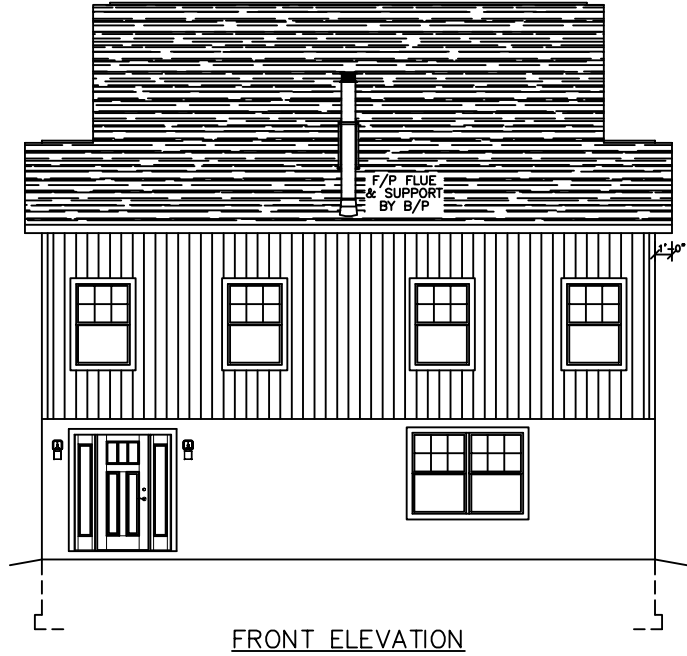


5


SEE STANDARD NOTES & DETAILS DWG #8

USE GROUP: DETACHED SINGLE FAMILY DWELLING	BUILDER:	SERIAL No. 23092	THIRD PARTY INSPECTION AGENCY
CONST. TYPE: WOOD FRAME UNPROTECTED	HOMEOWNER:	PRODUCTION No. 8073	PE / RA
DESIGNER: V. GIORGIO	COLONIAL CTM-R ELEVATIONS 	REVISION	DATE
DATE: 06/19/23		08/10/23	09/22/23
SCALE: 1/8" = 1'-0"	DESIGNER:	CHECK	DATE
PAGE: 1	 Westchester Modular Homes Inc 30 Reagans Mill Road, Wingdale, New York, 12594 Tel (845)832-9400 Fax (845)832-6698	V. GIORGIO	10/12/07

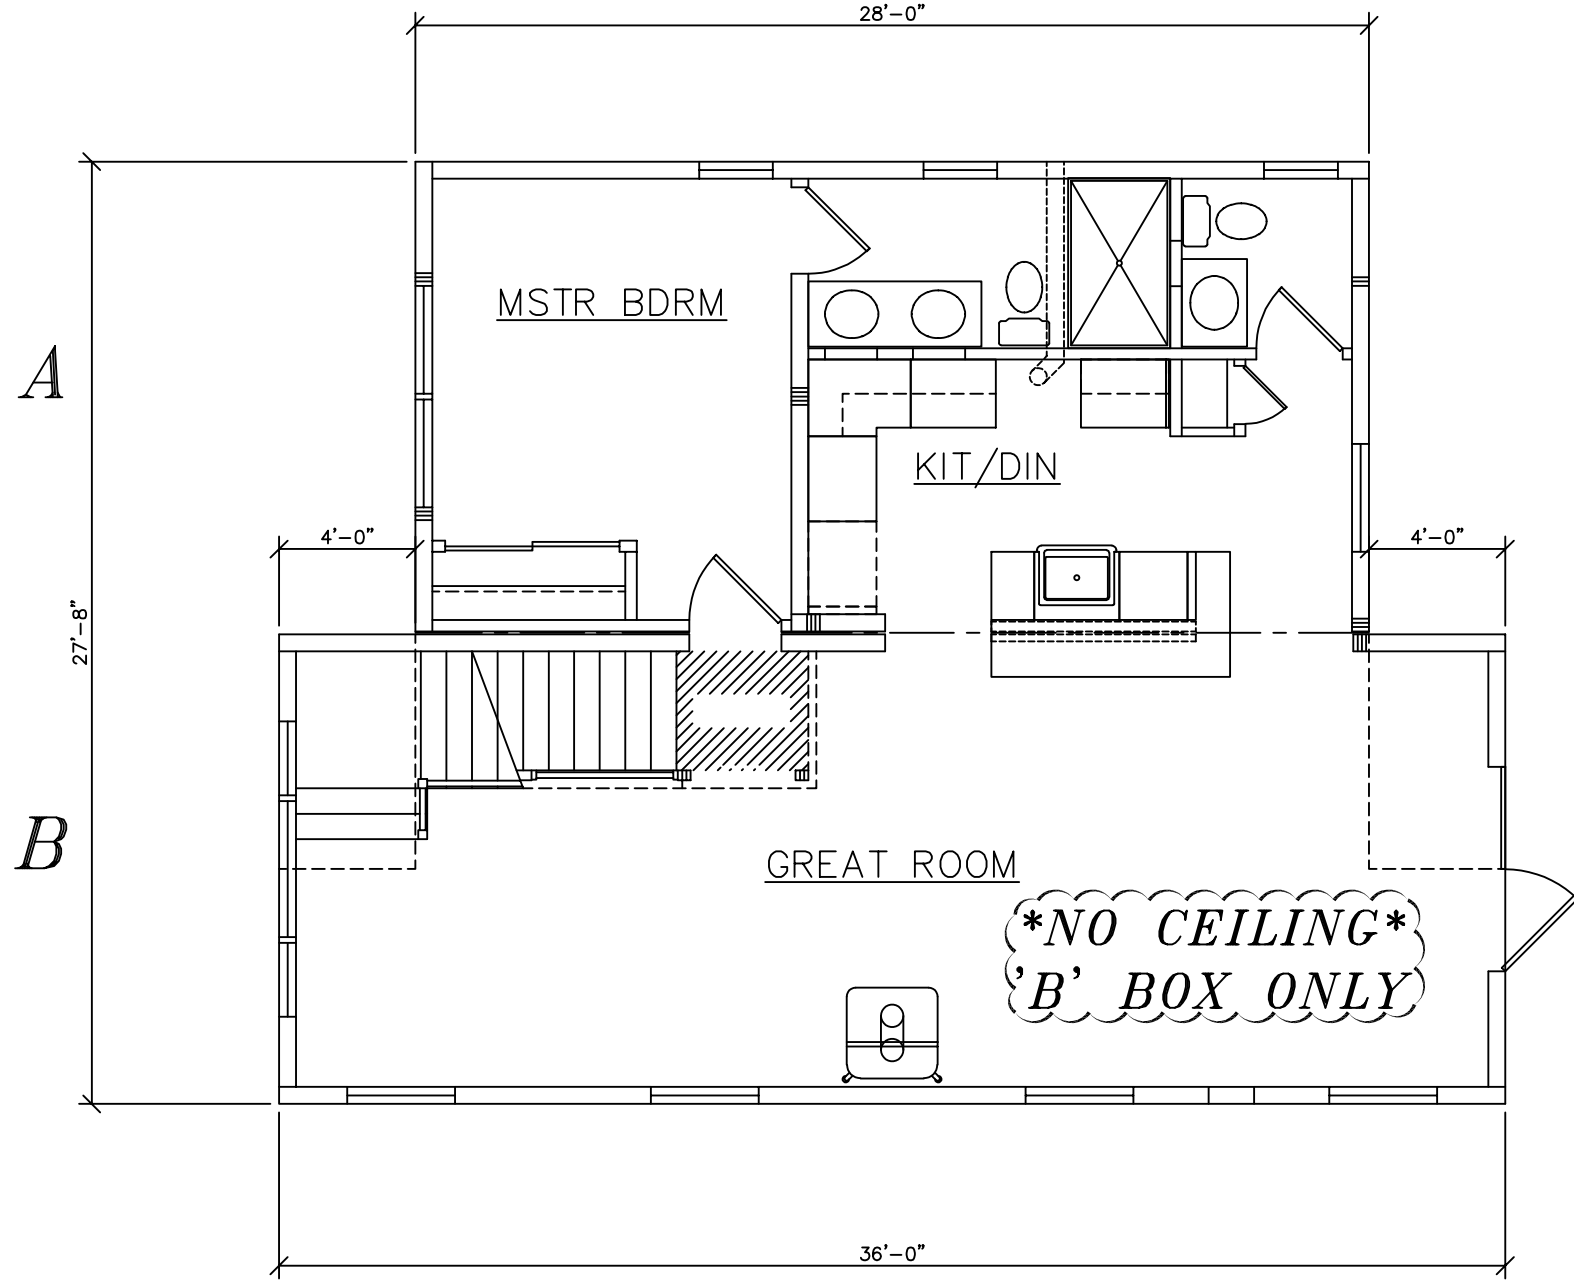


SEE STANDARD NOTES & DETAILS DWG #8

USE GROUP: DETACHED SINGLE FAMILY DWELLING	BUILDER:	SERIAL No. 23092	THIRD PARTY INSPECTION AGENCY
CONST. TYPE: WOOD FRAME UNPROTECTED	HOMEOWNER:	PRODUCTION No. 8073	PE / RA
DESIGNER: V. GIORGIO	COLONIAL CTM-R	REVISION	
DATE: 06/19/23		DATE	08/10/23
SCALE: 1/4" = 1'-0"	 Westchester Modular Homes Inc 30 Reagans Mill Road, Wingdale, New York, 12594 Tel (845)832-9400 Fax (845)832-6698	CHECK	DATE
PAGE:			

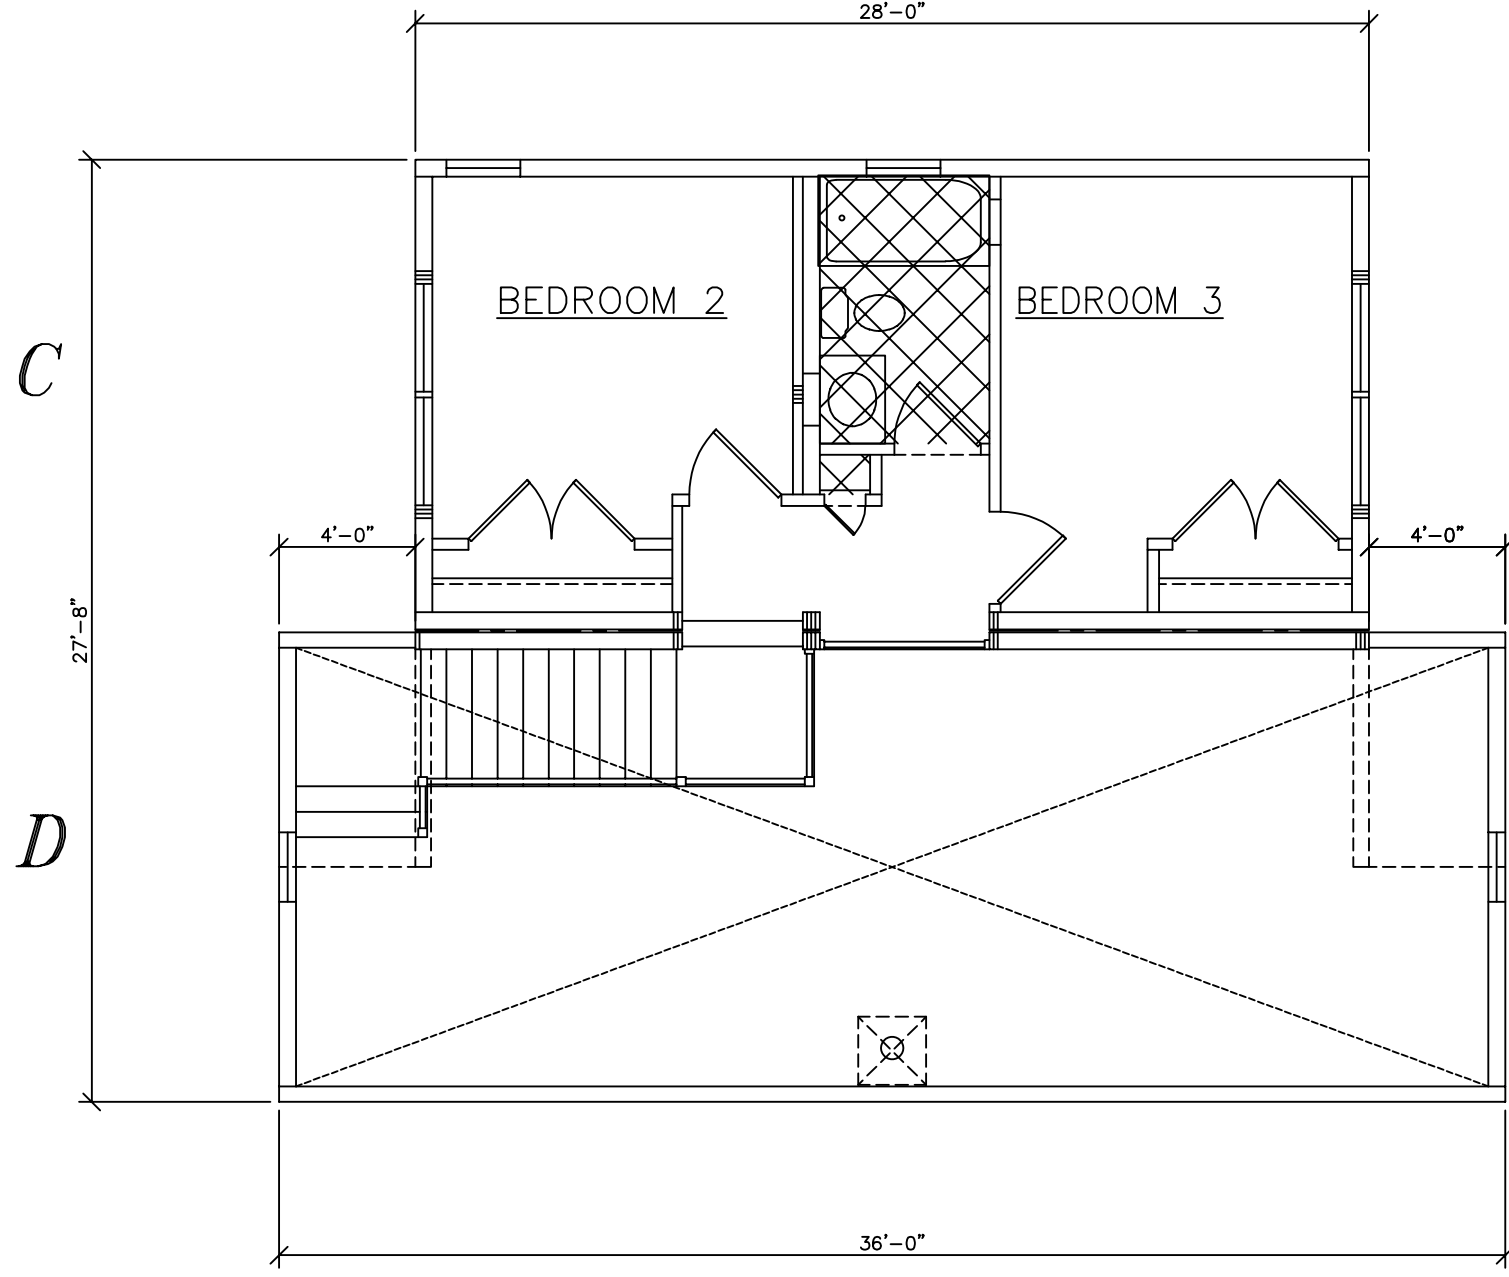

SEE STANDARD NOTES & DETAILS DWG #8

USE GROUP: DETACHED SINGLE FAMILY DWELLING	BUILDER:	SERIAL No.	23092	THIRD PARTY INSPECTION AGENCY
CONST. TYPE: WOOD FRAME UNPROTECTED	HOMEOWNER:	PRODUCTION No.	8073	PE / RA
DESIGNER: V. GIORGIO	COLONIAL CTM-R	REVISION	DATE	
DATE: 06/19/23			08/10/23	
SCALE: 1/4" = 1'-0"	 Westchester Modular Homes Inc 30 Reagans Mill Road, Wingdale, New York, 12594 Tel (845)832-9400 Fax (845)832-6698		09/22/23	
PAGE:		CHECK	DATE	