
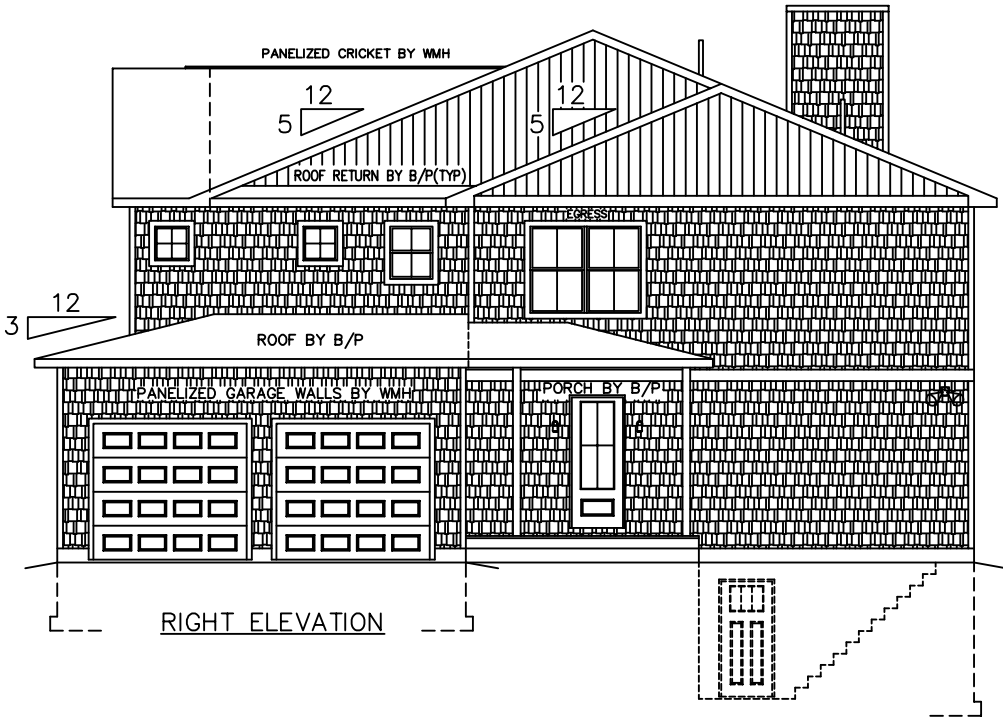
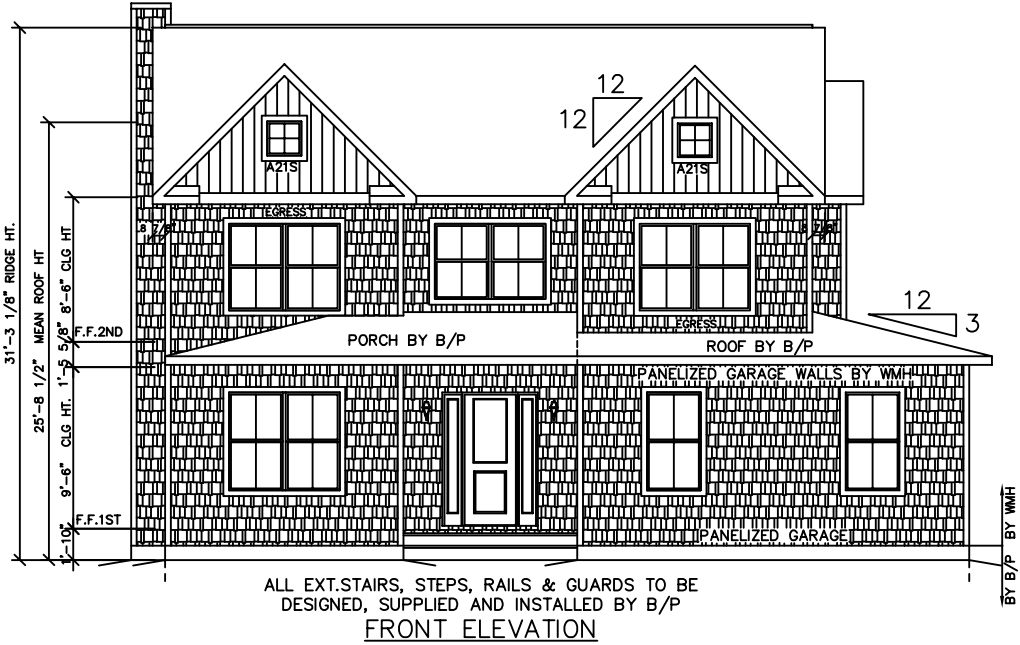
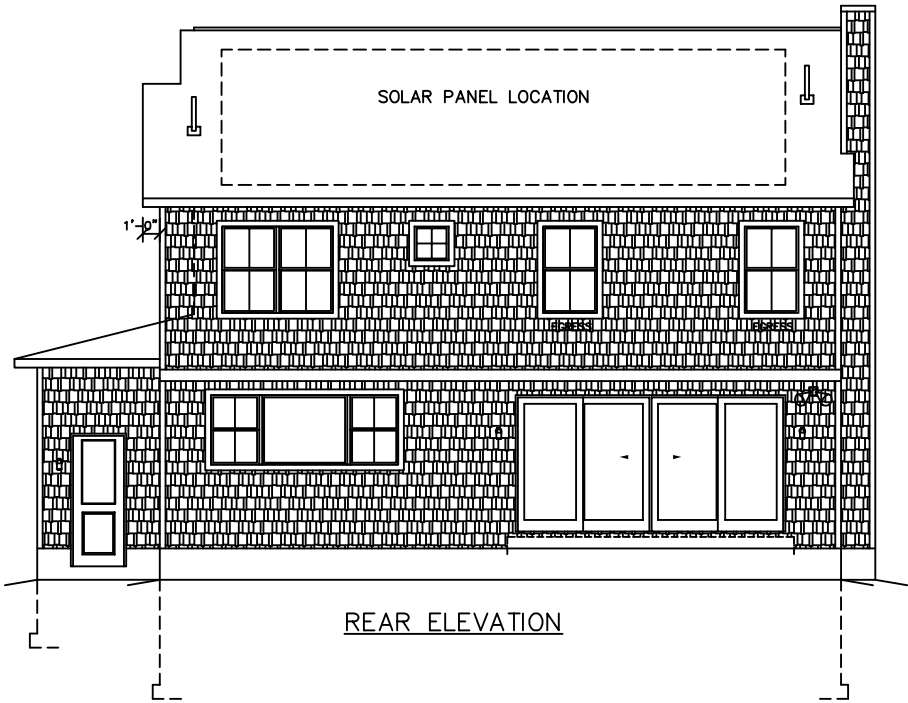


NOTES:
-DELETE SIDING AND CORNERS
-TRIM, SOFFIT AND FASCIA BY B/P

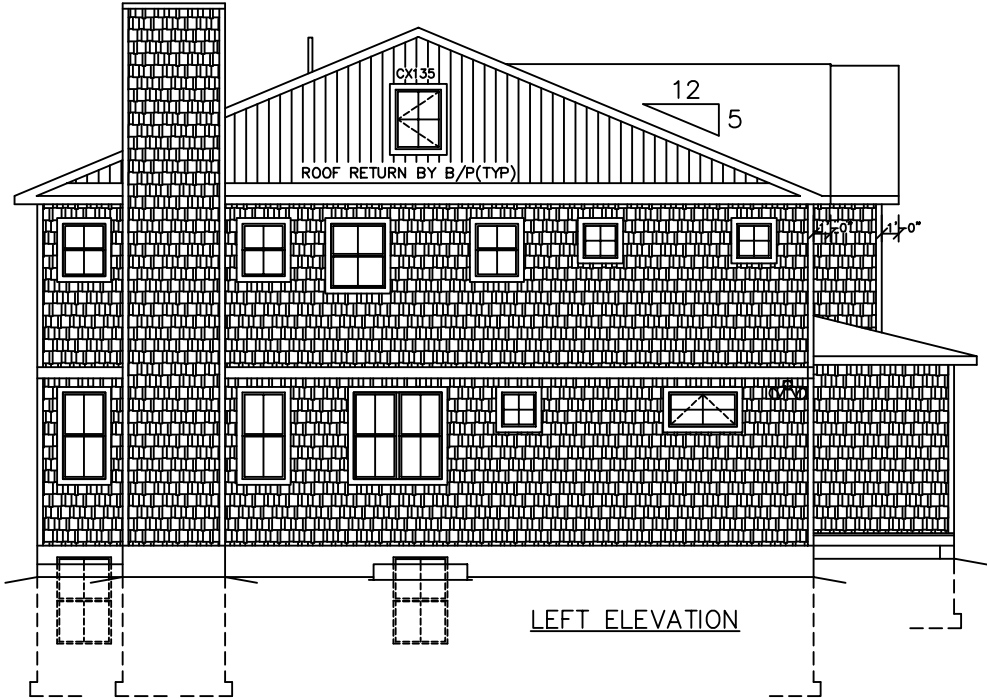


SEE STANDARD NOTES & DETAILS DWG #8

BUILDER:		HOMEOWNER:		THIRD PARTY INSPECTION AGENCY	
USE GROUP: DETACHED SINGLE	SERIAL No. 24026	PRODUCTION No. 8224			
FAMILY DWELLING					
CONST. TYPE: WOOD FRAME	REVISION	DATE	CHECK	DATE	STD REVISION
UNPROTECTED					
DESIGNER: RC	COLONIAL CTM-R ELEVATIONS				Westchester Modular Homes Inc 30 Reagans Mill Road, Wingdale, New York, 12594 Tel (845)832-9400 Fax (845)832-6698
DATE: 02/29/24					
SCALE: 1/8" = 1'-0"					
PAGE: 1					

A


B

C

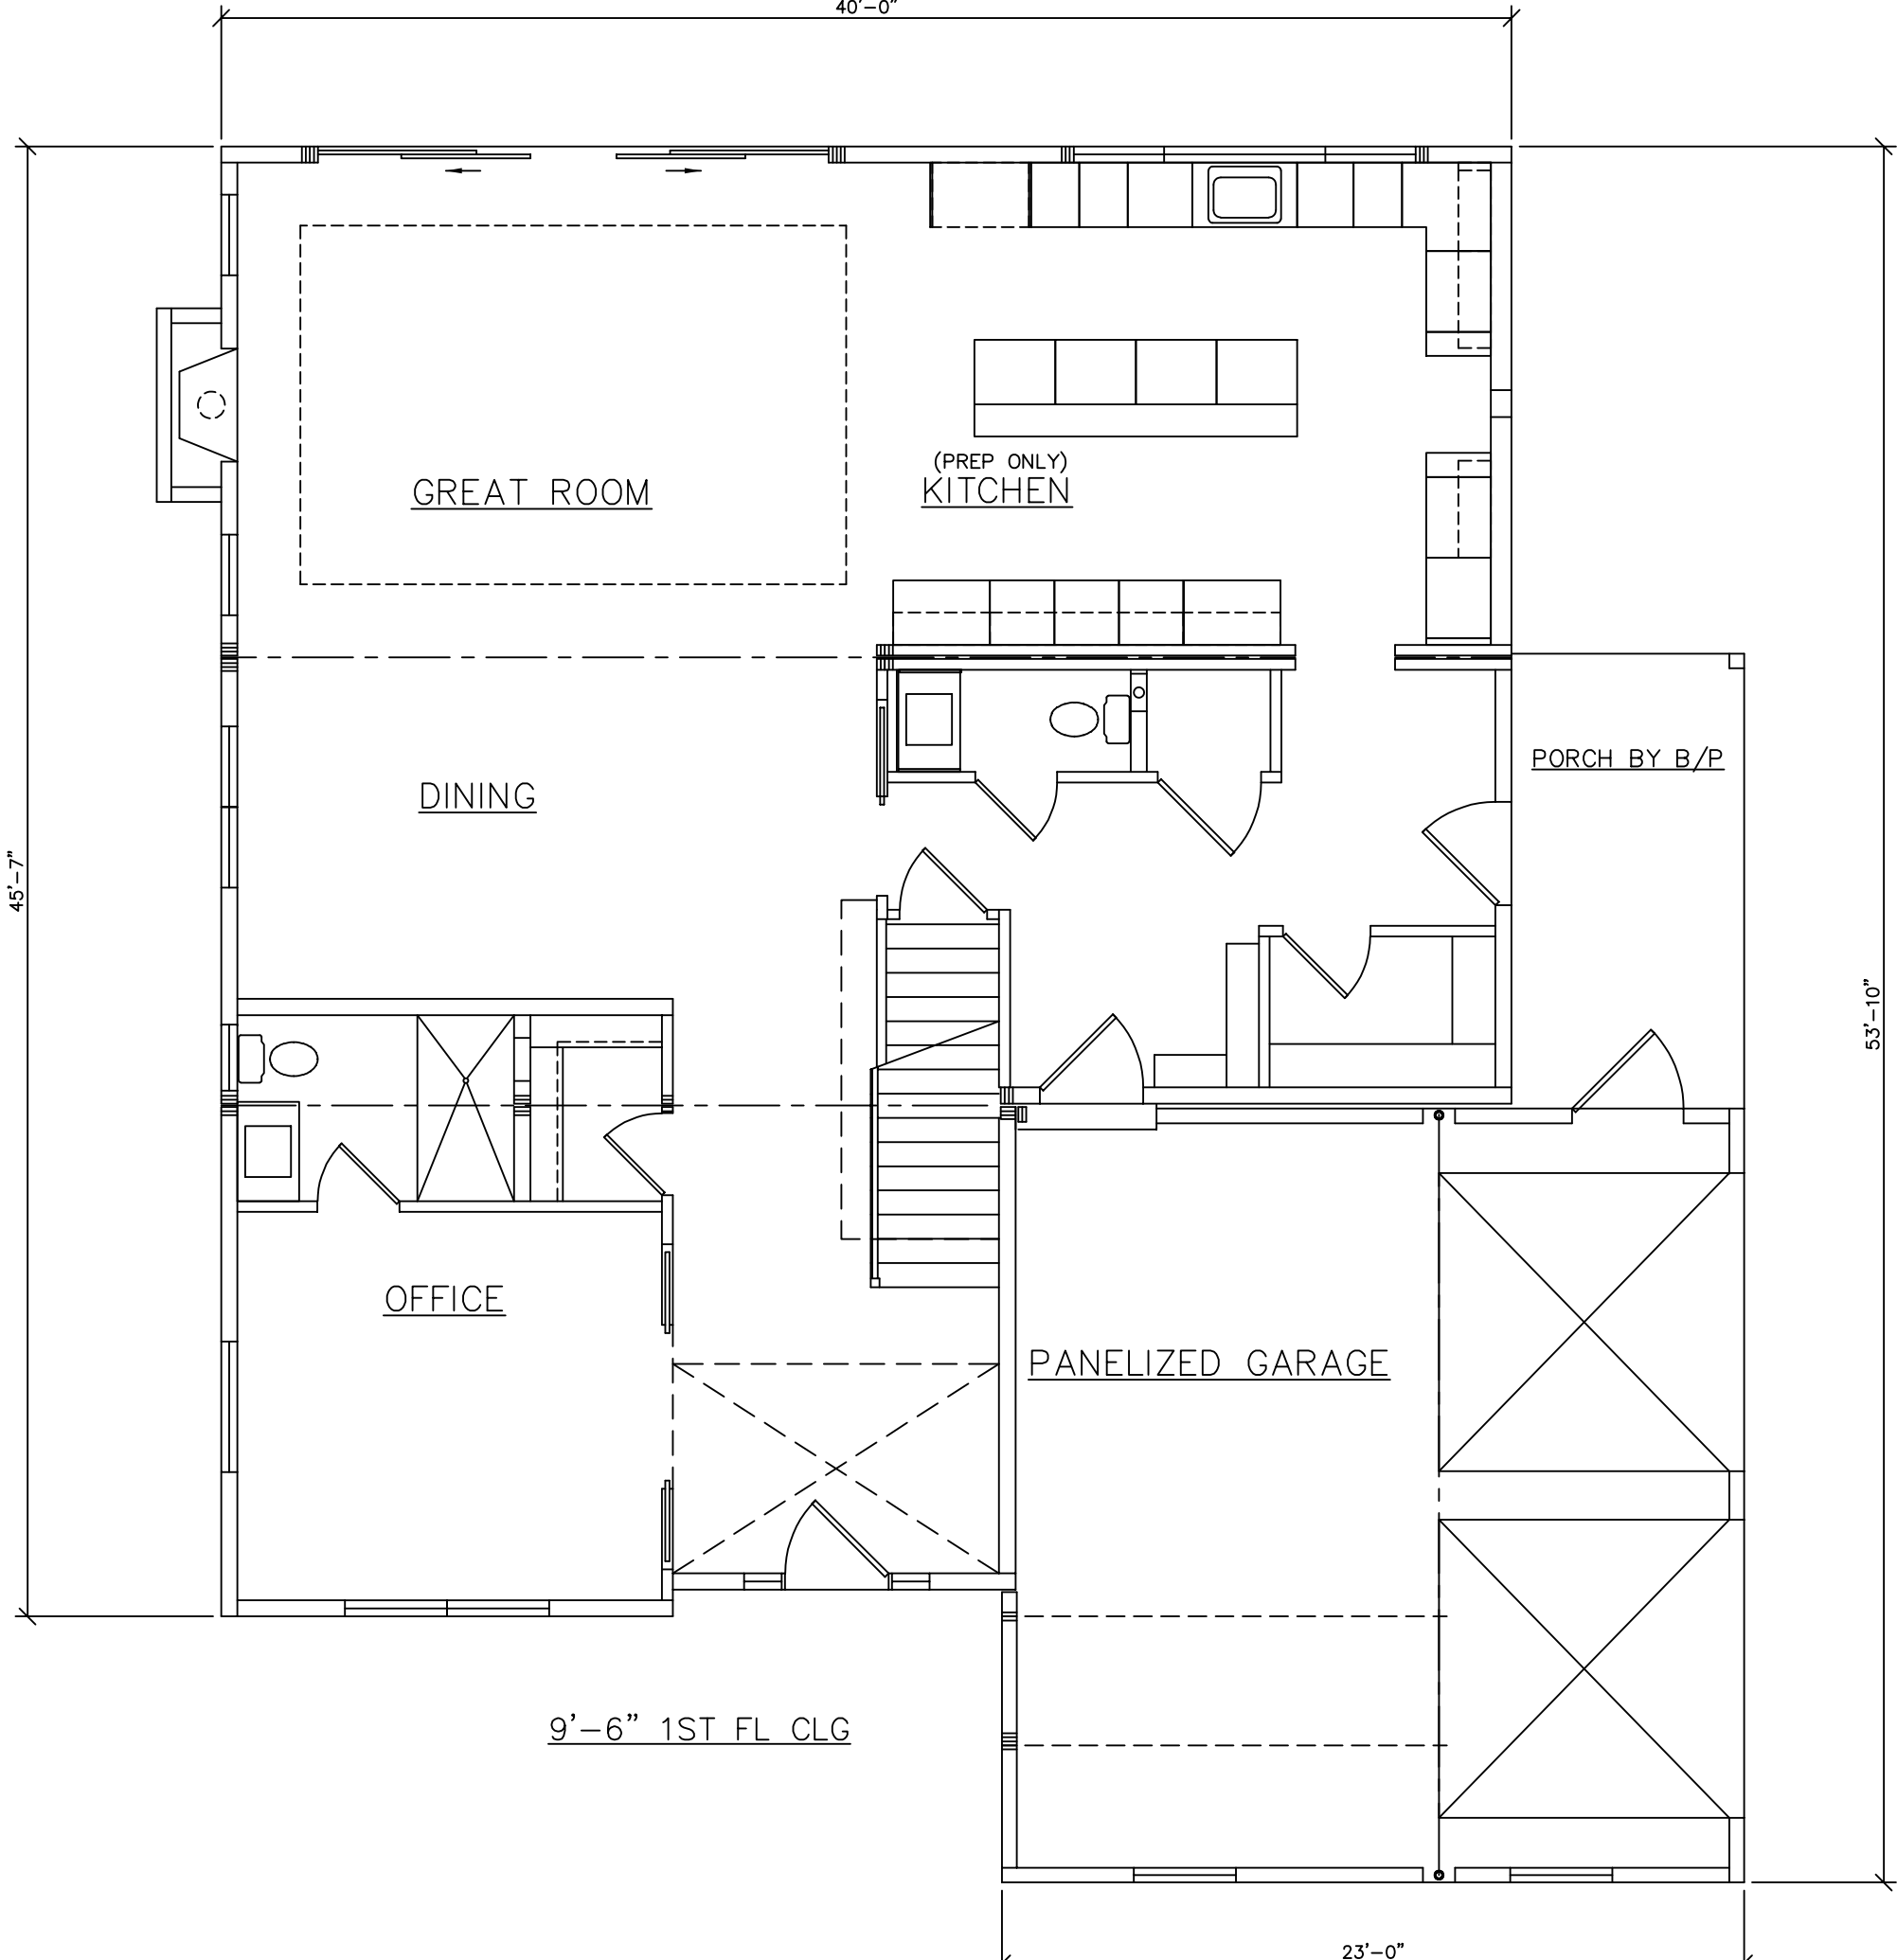

SEE STANDARD NOTES & DETAILS DWG #8

BUILDER:		HOMEOWNER:	SERIAL No. 24026		PE / RA		THIRD PARTY INSPECTION AGENCY		
USE GROUP: DETACHED SINGLE FAMILY DWELLING		COLONIAL CTM-R	PRODUCTION No. 8224						
CONST. TYPE: WOOD FRAME			REVISION	DATE					
UNPROTECTED			RC	05/02/24					
				06/20/24					
DESIGNER: RC				08/26/24					
DATE: 2/29/24				09/04/24					
SCALE: 1/4" = 1'-0"				09/27/24					
PAGE:				CHECK	DATE				

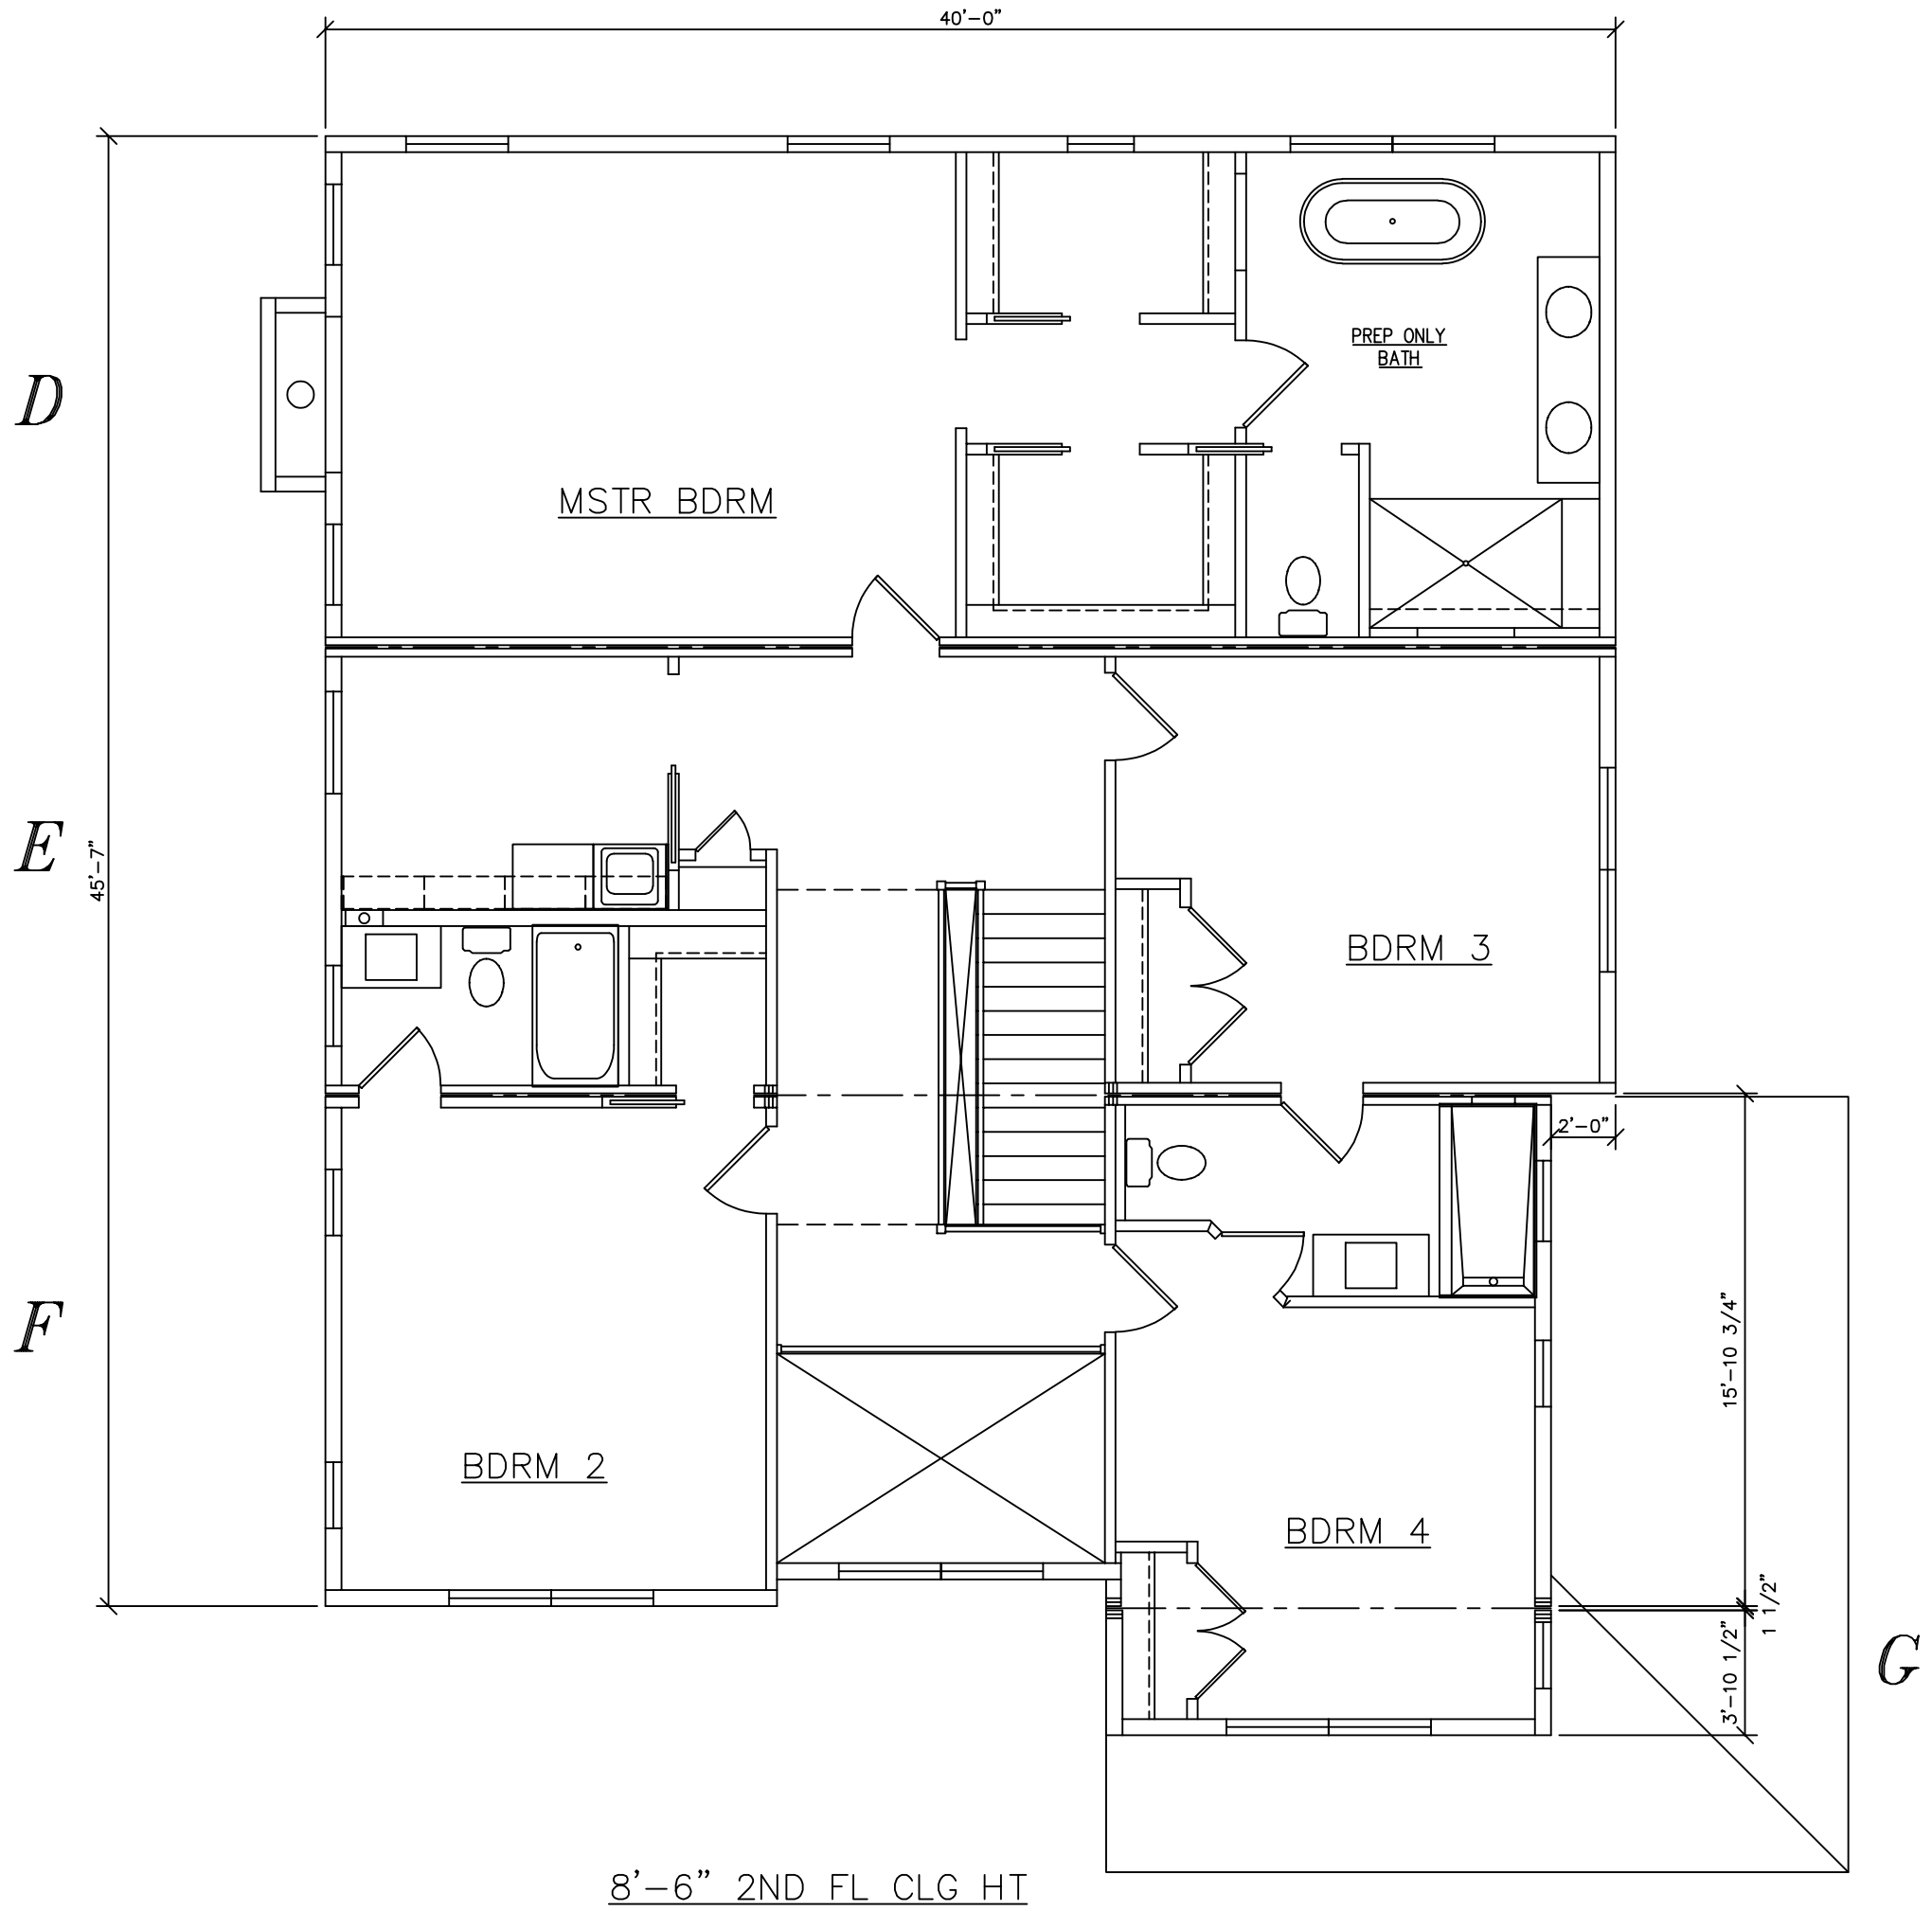

8'-6" 2ND FL CLG HT

SEE STANDARD NOTES & DETAILS DWG #8

USE GROUP: DETACHED SINGLE FAMILY DWELING CONST. TYPE: WOOD FRAME UNPROTECTED	BUILDER:	HOMEOWNER:	SERIAL No. 24026	PE / RA	THIRD PARTY INSPECTION AGENCY
DESIGNER: RC DATE: 02/29/24 SCALE: 1/4" = 1'-0"	COLONIAL CTM-R	 Westchester Modular Homes Inc 30 Reagans Mill Road, Wingdale, New York, 12594 Tel (845)832-9400 Fax (845)832-6698	PRODUCTION No. 8224		
			REVISION	DATE	
			RC	05/02/24	
				06/20/24	
				08/26/24	
				09/04/24	
				09/27/24	
			CHECK	DATE	